


Do not scale. All dimensions to be confirmed on site. Information contained in this drawing is the sole copyright of Orms designers + architects ltd and is not to be reproduced without permission.

The setting out and dimensions of any existing building elements shown are based on collated archive information, measured surveys and site investigations as available. If there is any reasonable doubt in relation to position of existing building fabric which affects costs or final construction details the contractor should undertake relevant surveys to verify the information, and any changes discovered should be notified to the architect.

This drawing should be read in conjunction with all other project information prepared by Orms and design consultants. In the event of any conflicts between information on this drawing and other project information that may be contained on models, specifications, schedules, etc. seek clarification with Orms.

Please note that dwg or other cad formats provided in addition to pdf documentation are issued to aid co-ordination only. Use of written dimensions and levels is permitted, but all other dimensions extracted from the digital content are not to be relied upon. Data should always be checked against pdf information.


Drawings issued with construction record status or revision are not surveys and are to be verified on site prior to making any use of them. Orms do not take responsibility for any discrepancies between the drawings and actual as build condition.

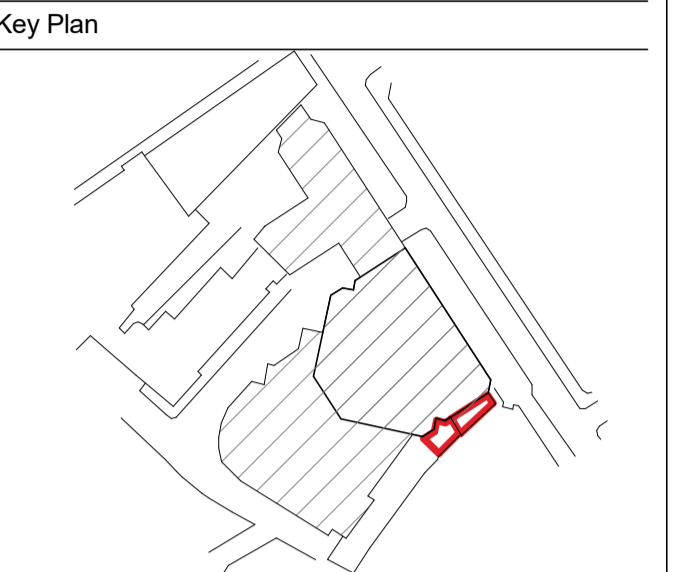


CDM risks relevant to this drawing

Notes

- Site Ownership Boundary
- Site Boundary

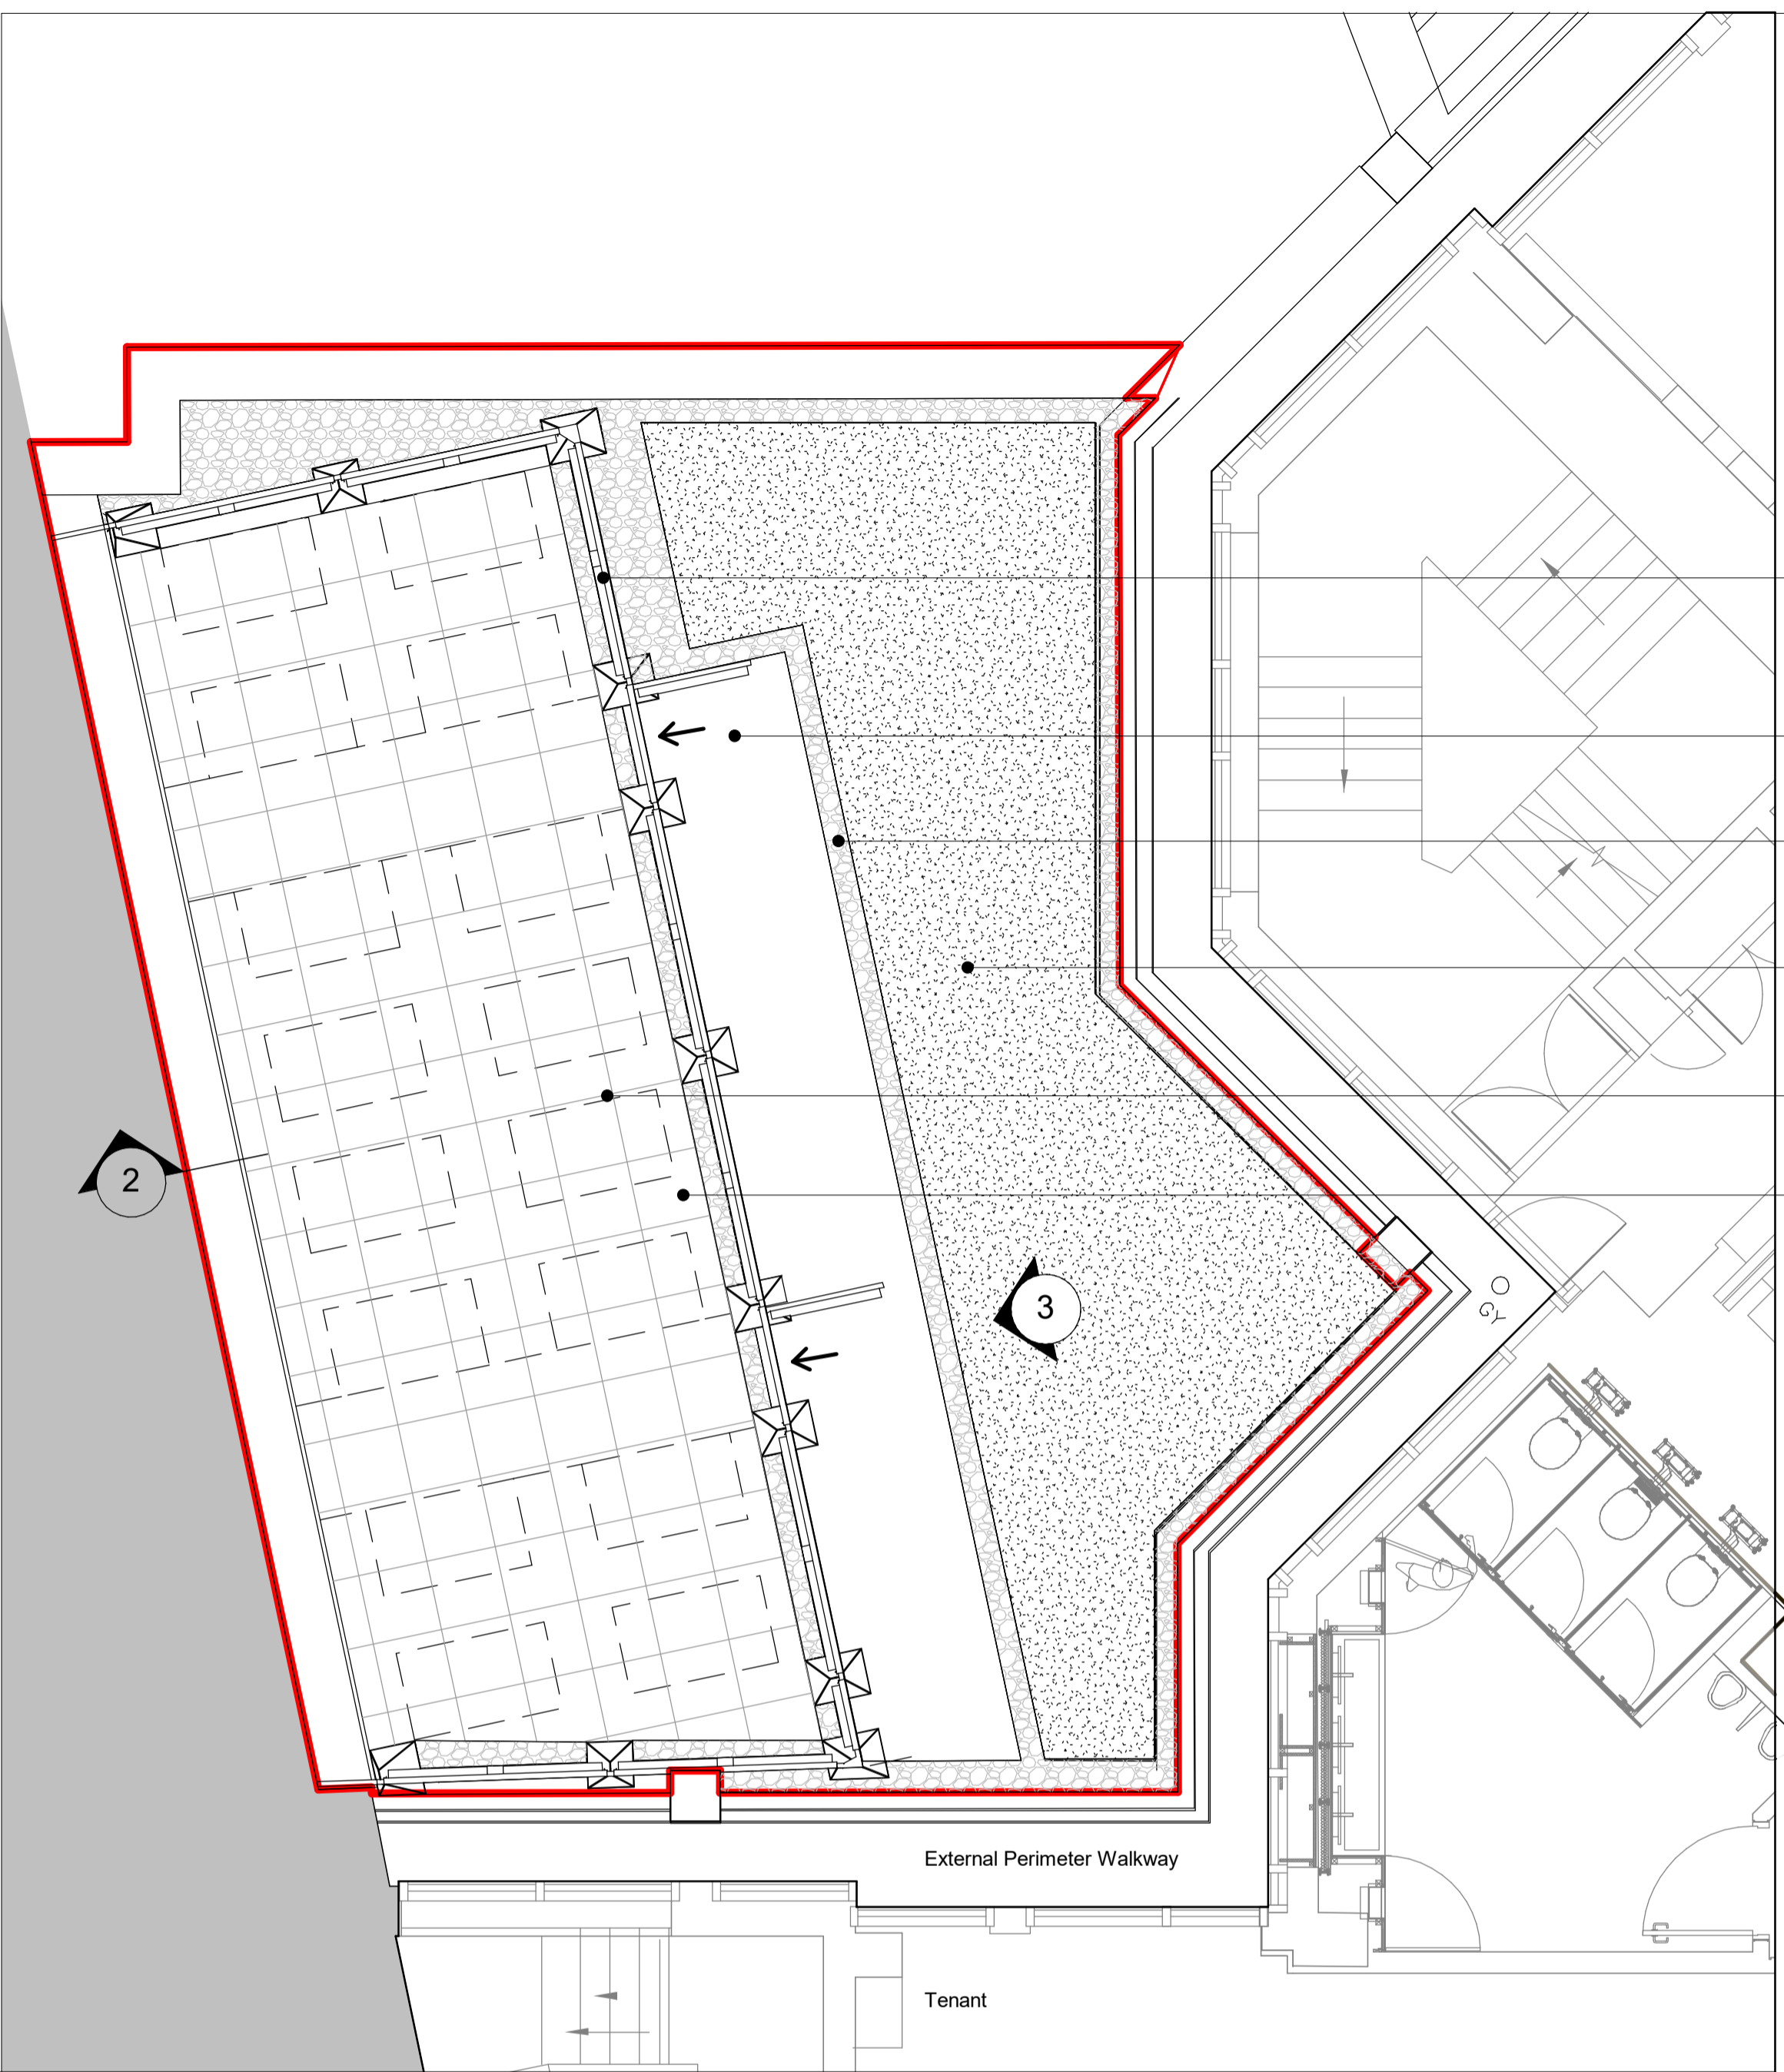


- Existing Acoustic screen for tenant plant - Powder Coated Metal Louvre Balde, 40% open area.
- Metal Deck
- Pebble border existing
- Sedum roof covering
- Plant equipment by tenant, outline idicative only
- Concrete paving

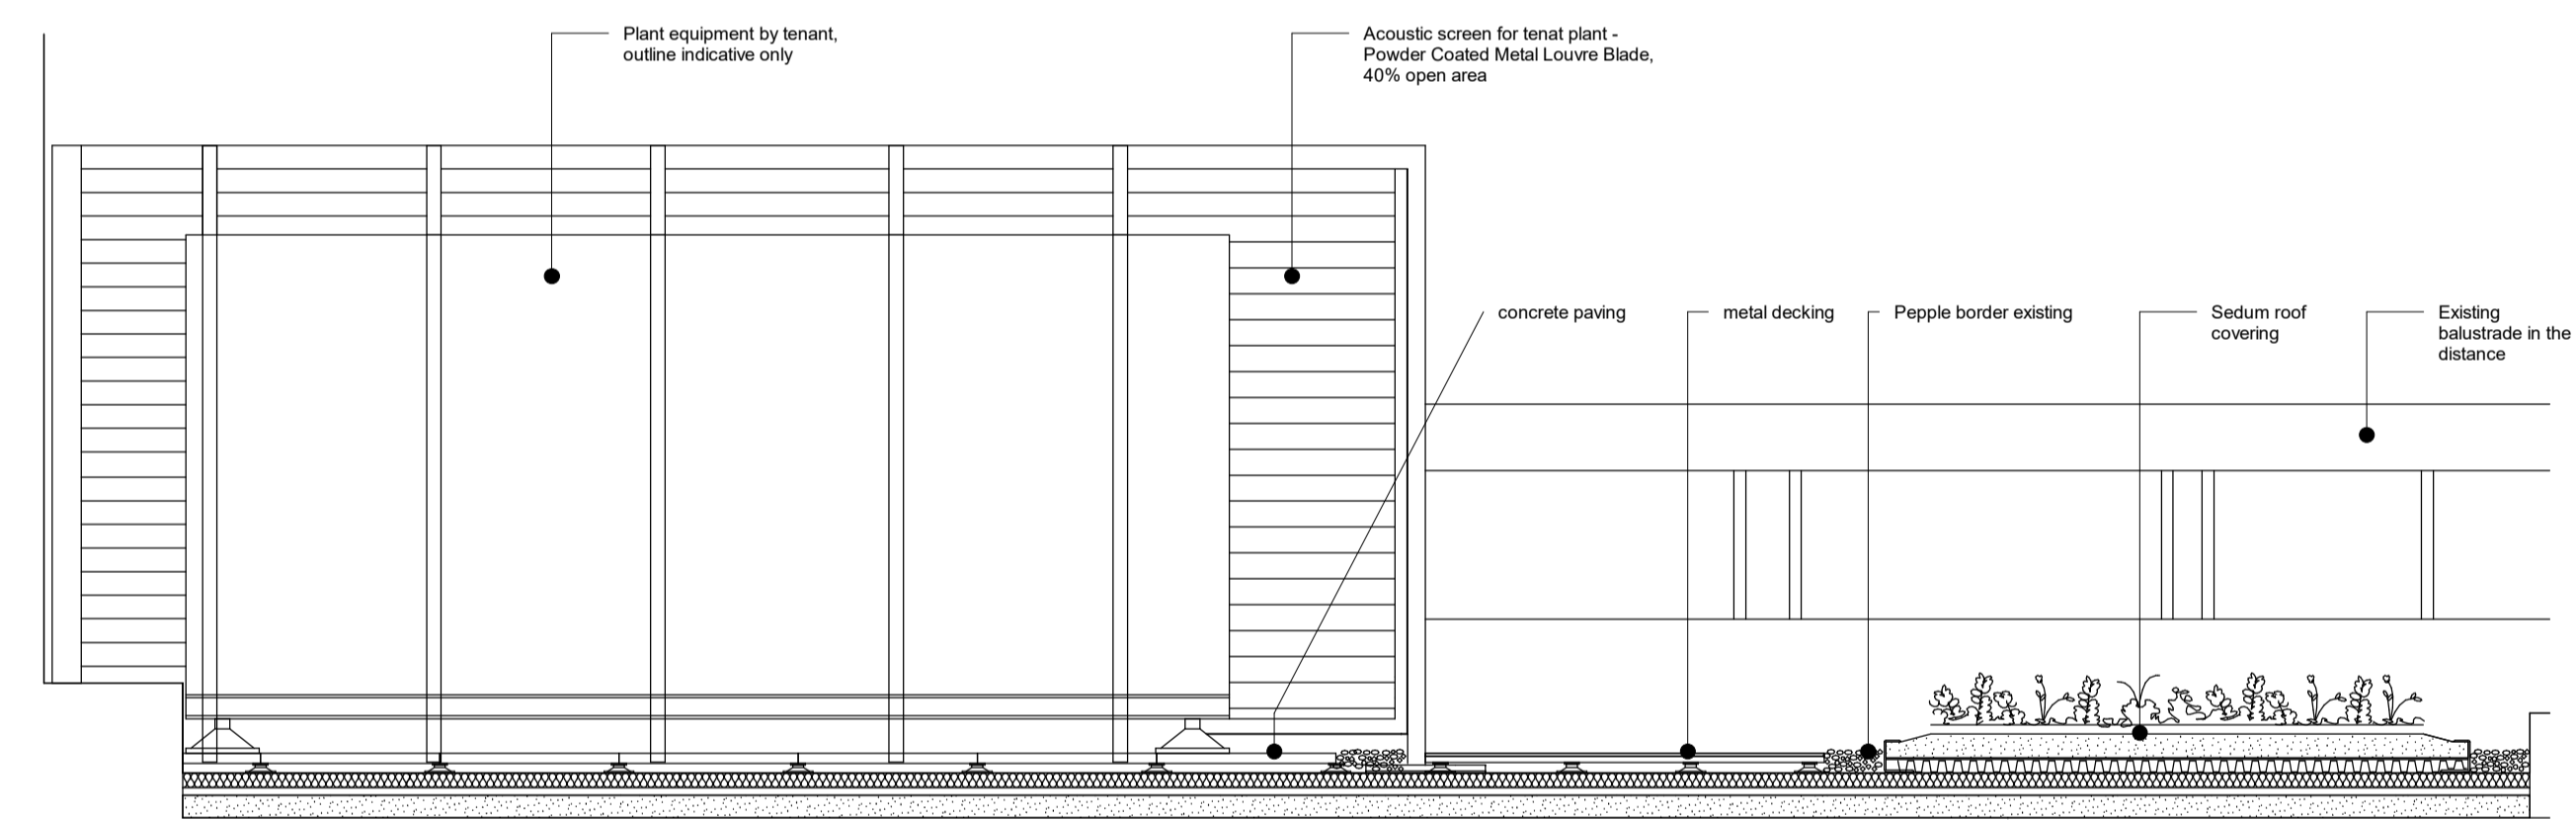

2 Existing - L01 - terrace and plant enclosure detailed section
Scale: 1 : 25

1 Existing - L01 - Terrace and plant enclosure detailed plan
Scale: 1 : 50

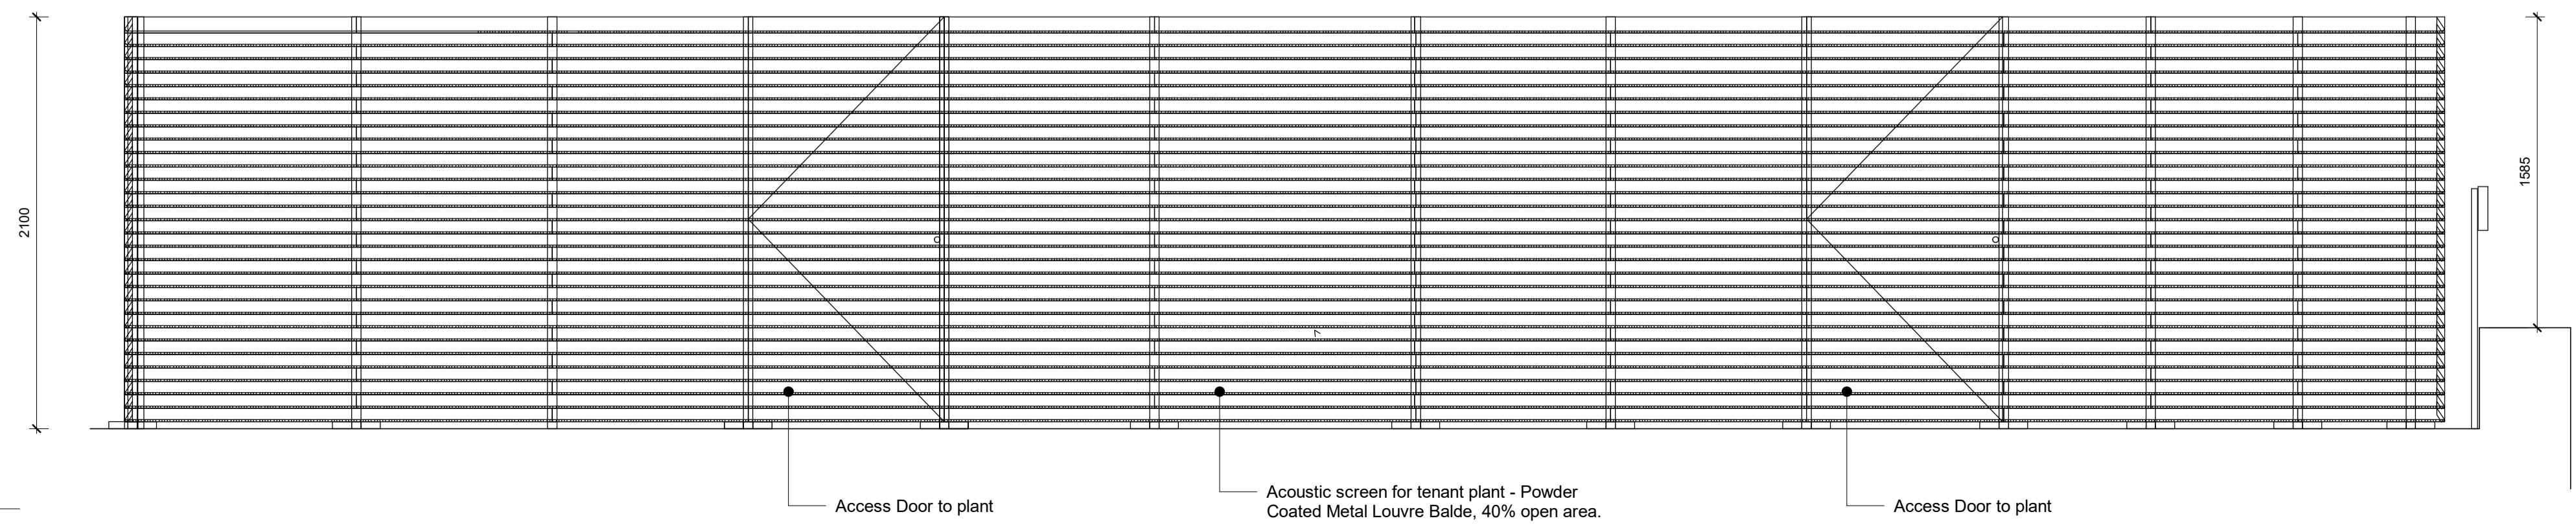

3 Existing - L01 - terrace and plant enclosure detailed elevation
Scale: 1 : 25

P01	24.07.24	First issue - Plant - Planning
P02	24.07.31	Plant - Planning Drawings Update
P03	24.10.04	Plant - Issued for Planning
Rev.	YY.MM.DD	Description

Checked by VA Approved by IE
Status code
S2 - INFORMATION
Status description
PRELIMINARY

Orms
1 Oliver's Yard
55-71 City Road
London
EC1Y 1HQ
0207 833 8533
orms@orms.co.uk
orms.co.uk

Project
Stephen Street Ground Floor Studios
Drawing title
**Planning - Existing
Plant Enclosure - Detail Plan, Section and
Elevation**
Scale@A1
1:50, 1:25, 1:20
Project No.
2188
Drawing Number
Rev.
Project Originator Zone Location Type Role Number
SS0 - ORM - ZZ - ZZ - DR - A - 12700 P03