


Existing elevation

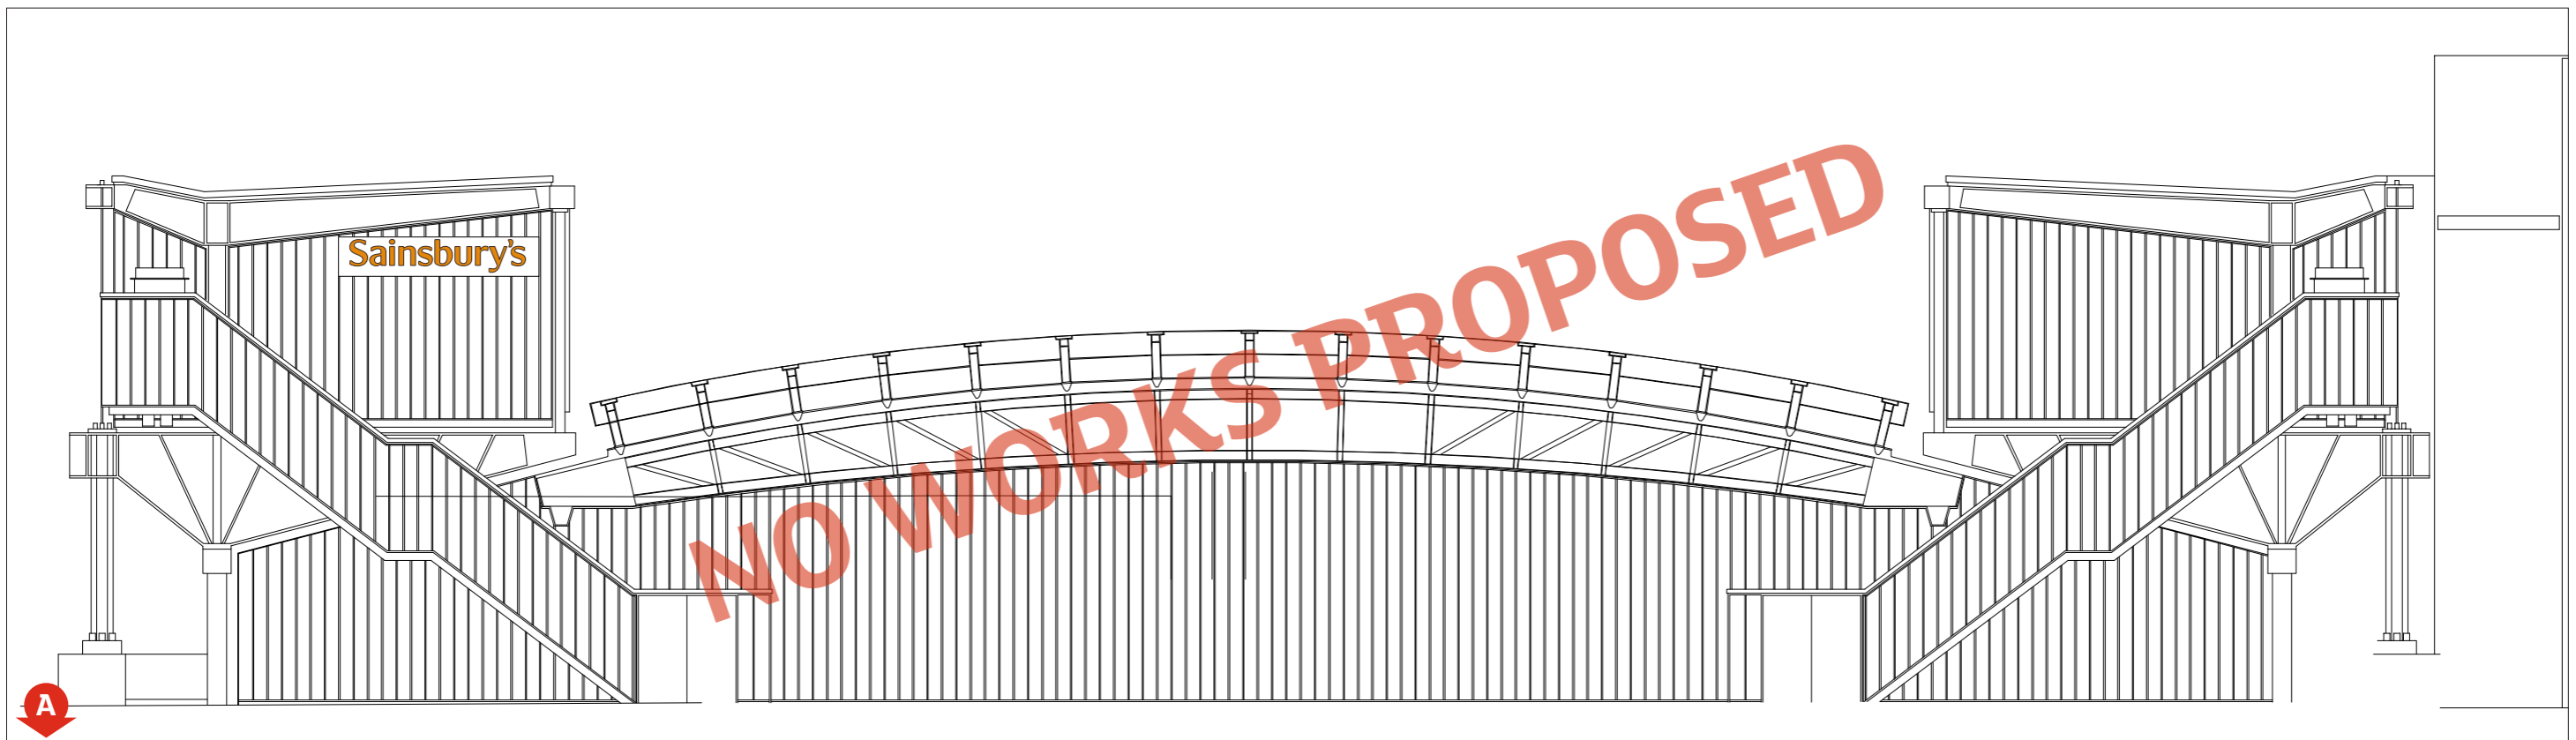

Proposed elevation