

Argos SIS & BSV3 0649 - Camden Externals Planing pack

17-21 Camden Road,
London
NW1 9LJ

Sainsbury's

Contacts

Brand Agency:

Ross Couchman
Tel: 07342 052 497

Blaze Signs Ltd
Ross.Couchman@blazesigns.co.uk

Designer:

Jake Vincer
Tel: N/A

Blaze Signs Ltd
ChloeT@blazesigns.co.uk

SSL SDDM:

Harmeet Sembi
Tel:0733 232323

Sainsbury's
harmeet.sembi@sainsburys.co.uk

Signage Contractor:

To be tendered

Project Manager:

Carl Chapman
Tel: 07775 816 543


Sainsbury's
Carl.Chapman@Sainsburys.co.uk

Key Dates

Start on site
Launch

31/07/2023
03/11/2023


D

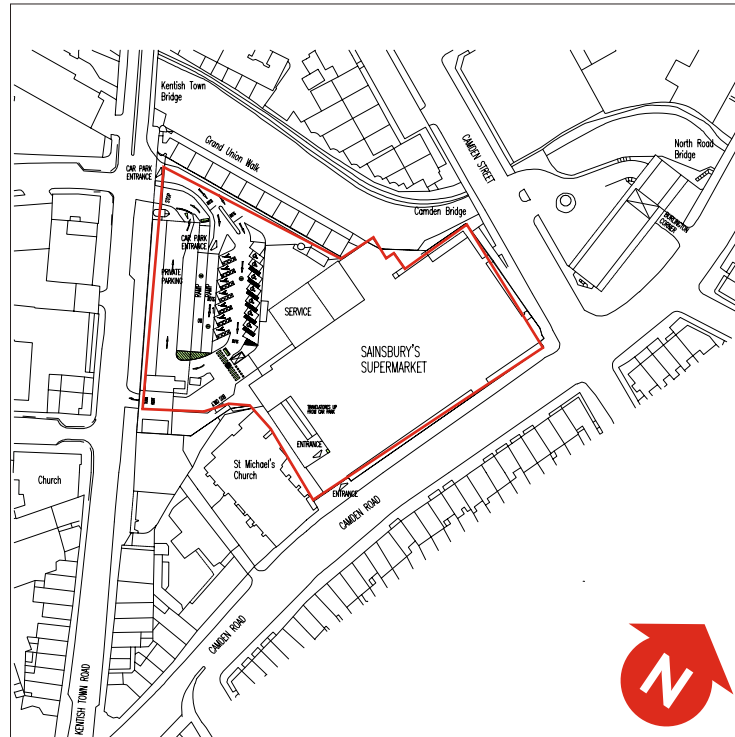




Proposed architectural signage



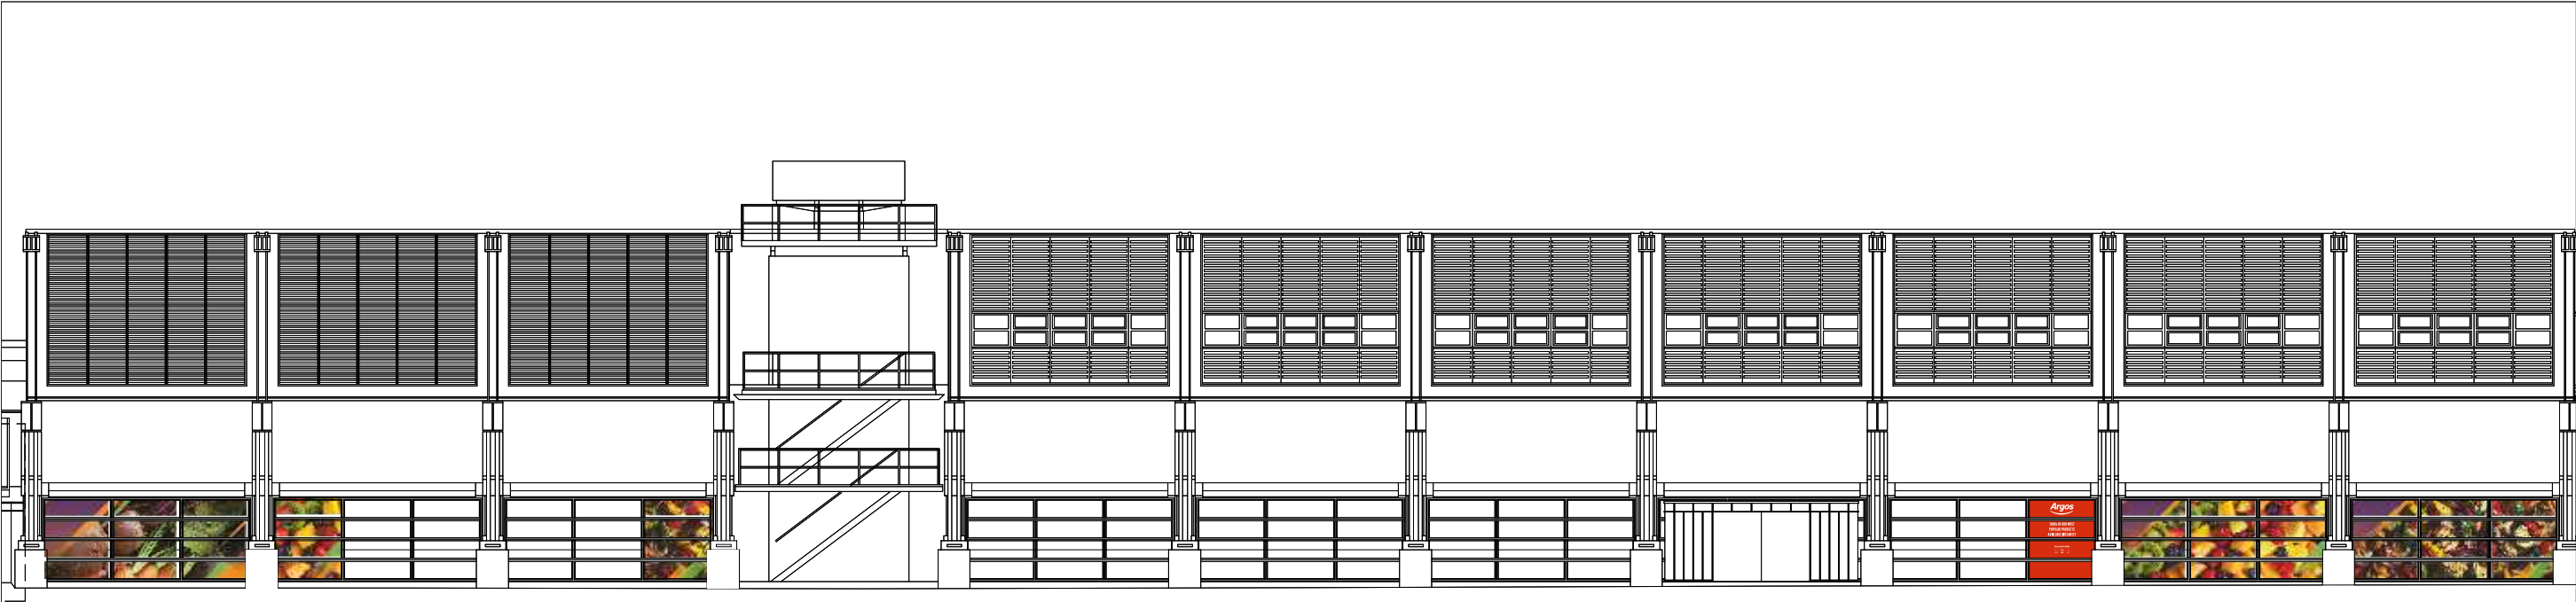

Existing elevation

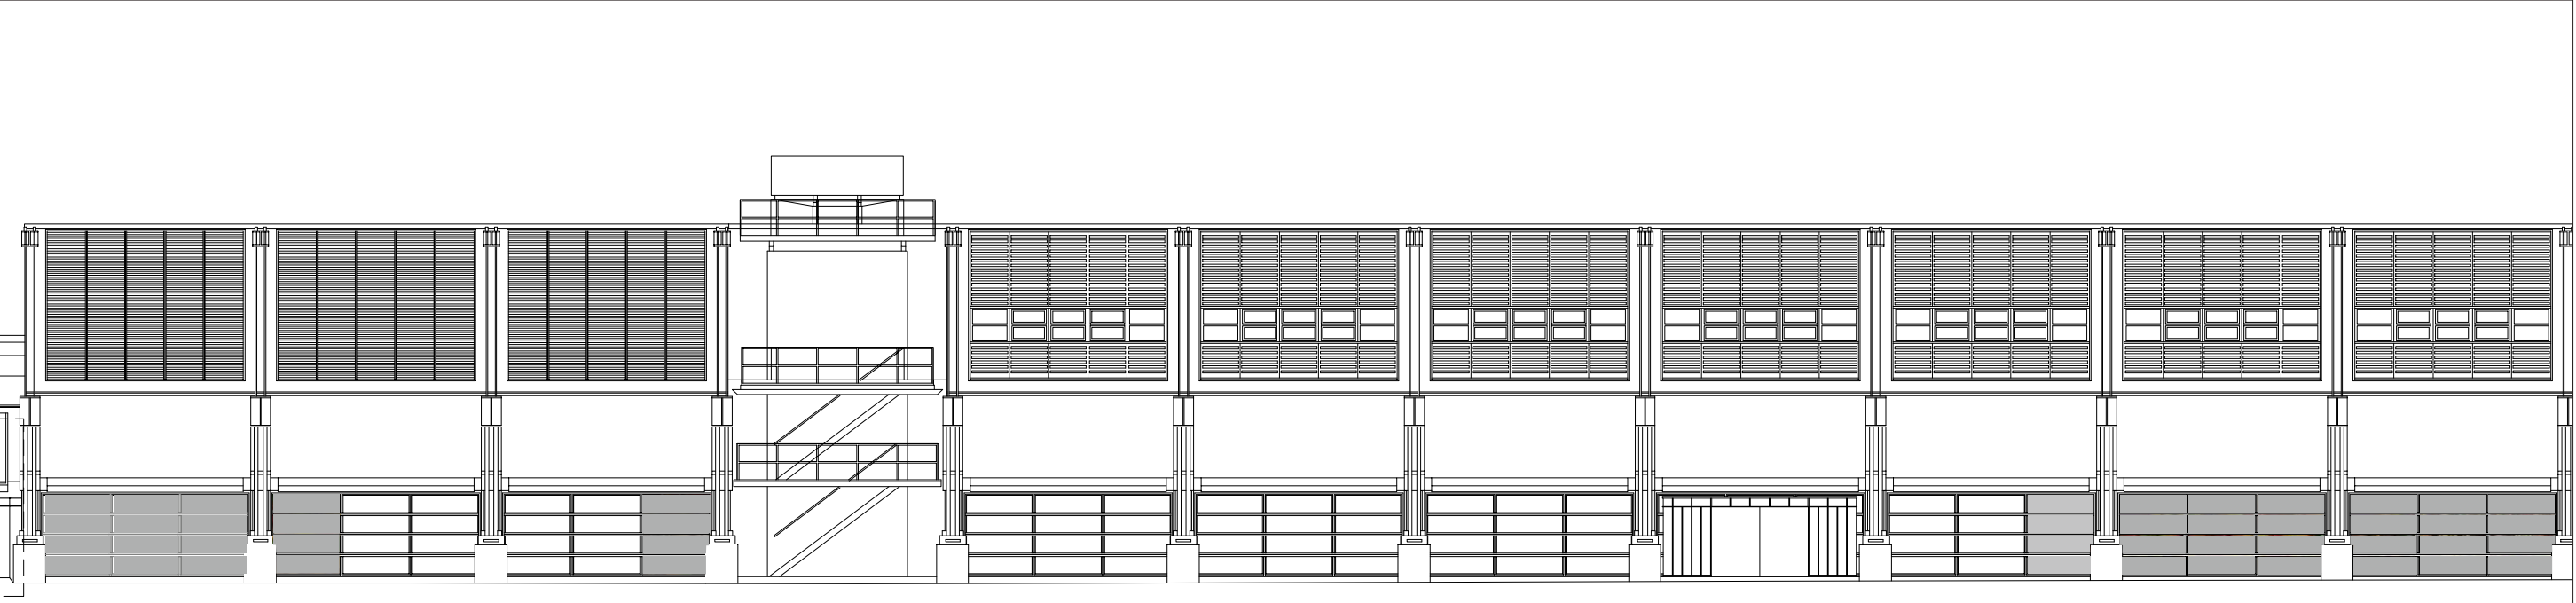

Proposed elevation

External signage - Window graphics



Scale 1:25 @ A3
0 200 400 600 800 1000
MM

Teal - O/A dimensions (mm)


Magenta - Height AFFL (mm)



Existing

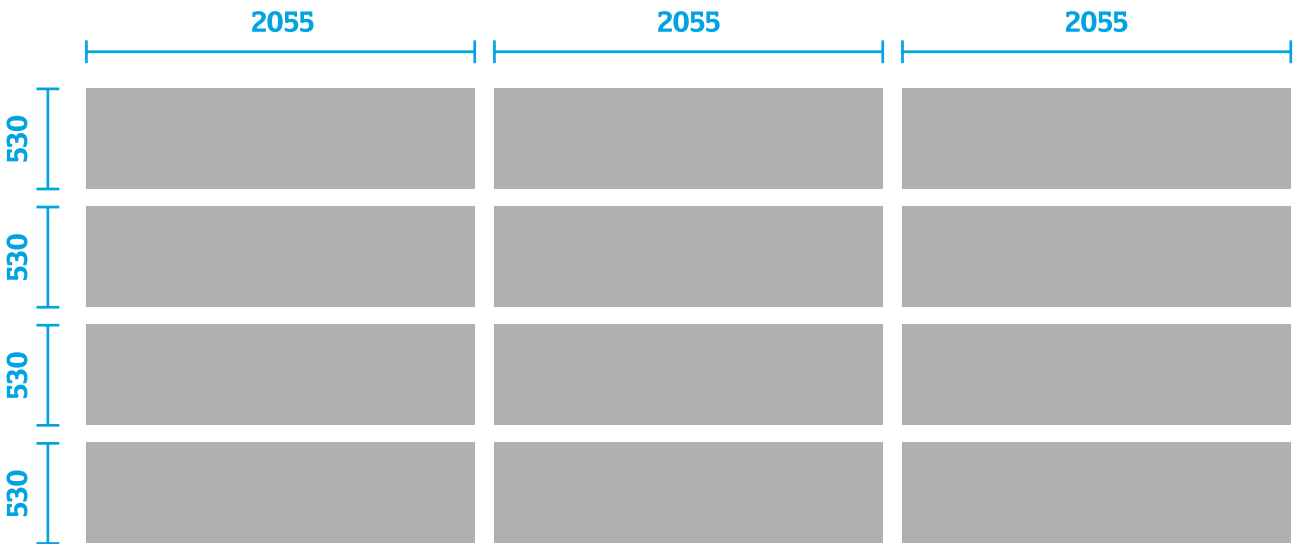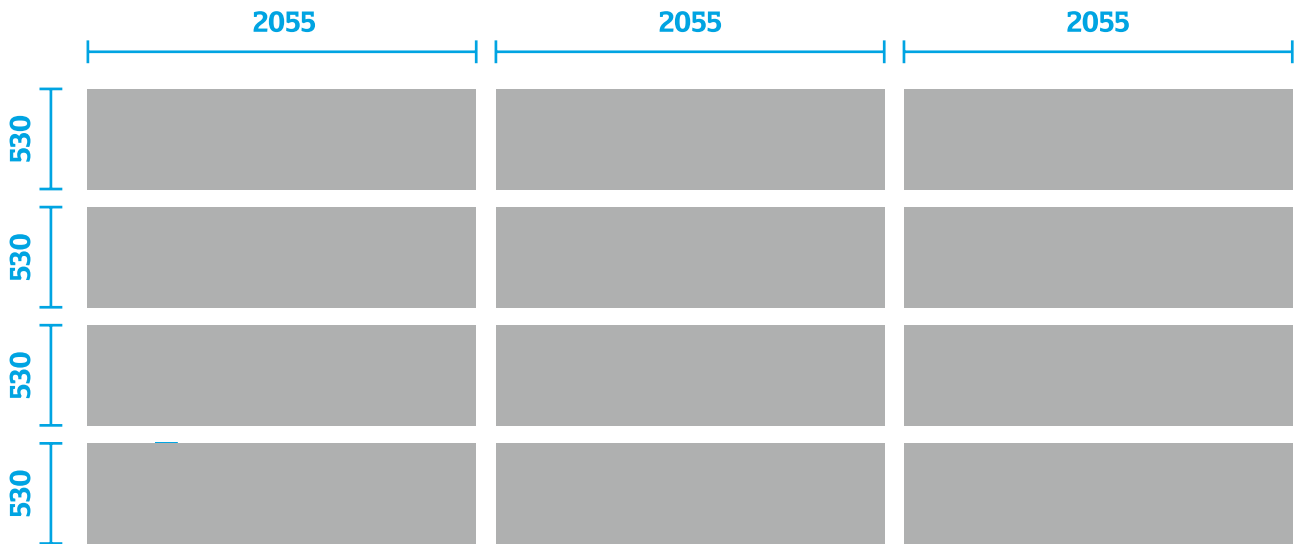

Proposed face view

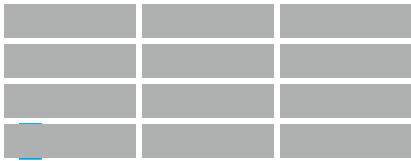

B1

12-OFF

B1
Single sided digitally printed vinyl to match ral 9006 to be externally applied to glazing.



B2

12-OFF

B2
Single sided digitally printed vinyl to match ral 9006 to be externally applied to glazing.

Sainsbury's note:
• SDDM to confirm artwork layout

External signage - Window graphics

Teal - O/A dimensions (mm)


Magenta - Height AFFL (mm)



Existing



Proposed

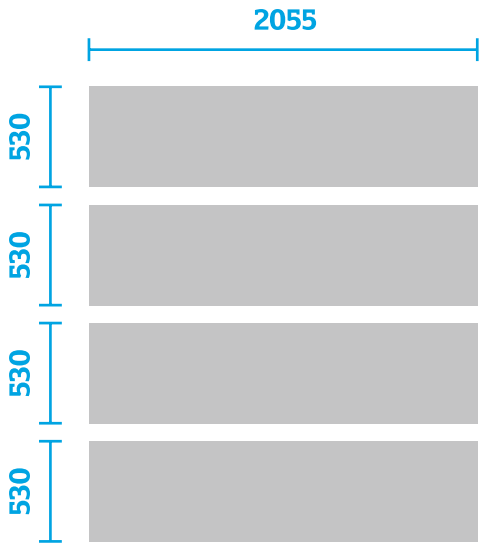

Proposed face view



4-OFF

B3

Single sided digitally printed vinyl to match ral 9006 to be externally applied to glazing.



B6

Sainsbury's note:

- SDDM to confirm artwork layout

External signage - Window graphics


Scale 1:25 @ A3
0 200 400 600 800 1000
MM

Teal - O/A dimensions (mm)


Magenta - Height AFFL (mm)



Existing

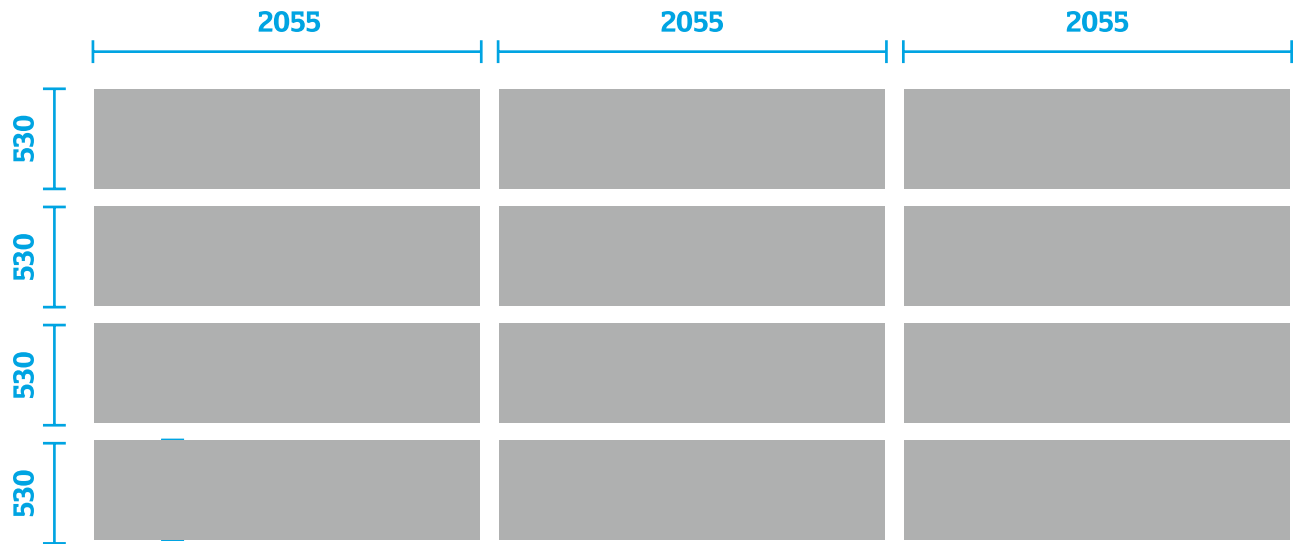

Proposed face view

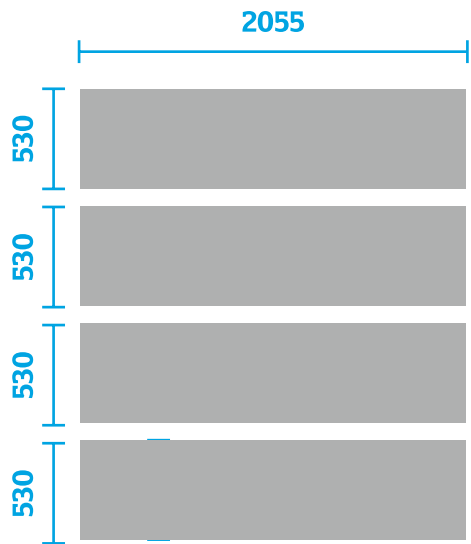



12-OFF
B2
Single sided digitally printed vinyl to match ral 9006 to be externally applied to glazing.



B3



4-OFF
B3
Single sided digitally printed vinyl to match ral 9006 to be externally applied to glazing.



B4

Sainsbury's note:
• SDDM to confirm artwork layout

External signage - Window graphics

Scale 1:25 @ A3
0 200 400 600 800 1000
MM

Teal - O/A dimensions (mm)


Magenta - Height AFFL (mm)



Existing



Proposed

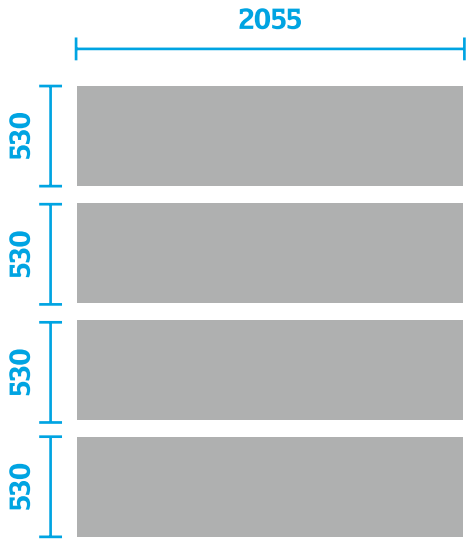

4-OFF

B3

Single sided digitally printed vinyl to match ral 9006 to be externally applied to glazing.

B5

Sainsbury's note:
• SDDM to confirm artwork layout