
EXISTING ELEVATION 2 / SECTION BB

Rev Date Description

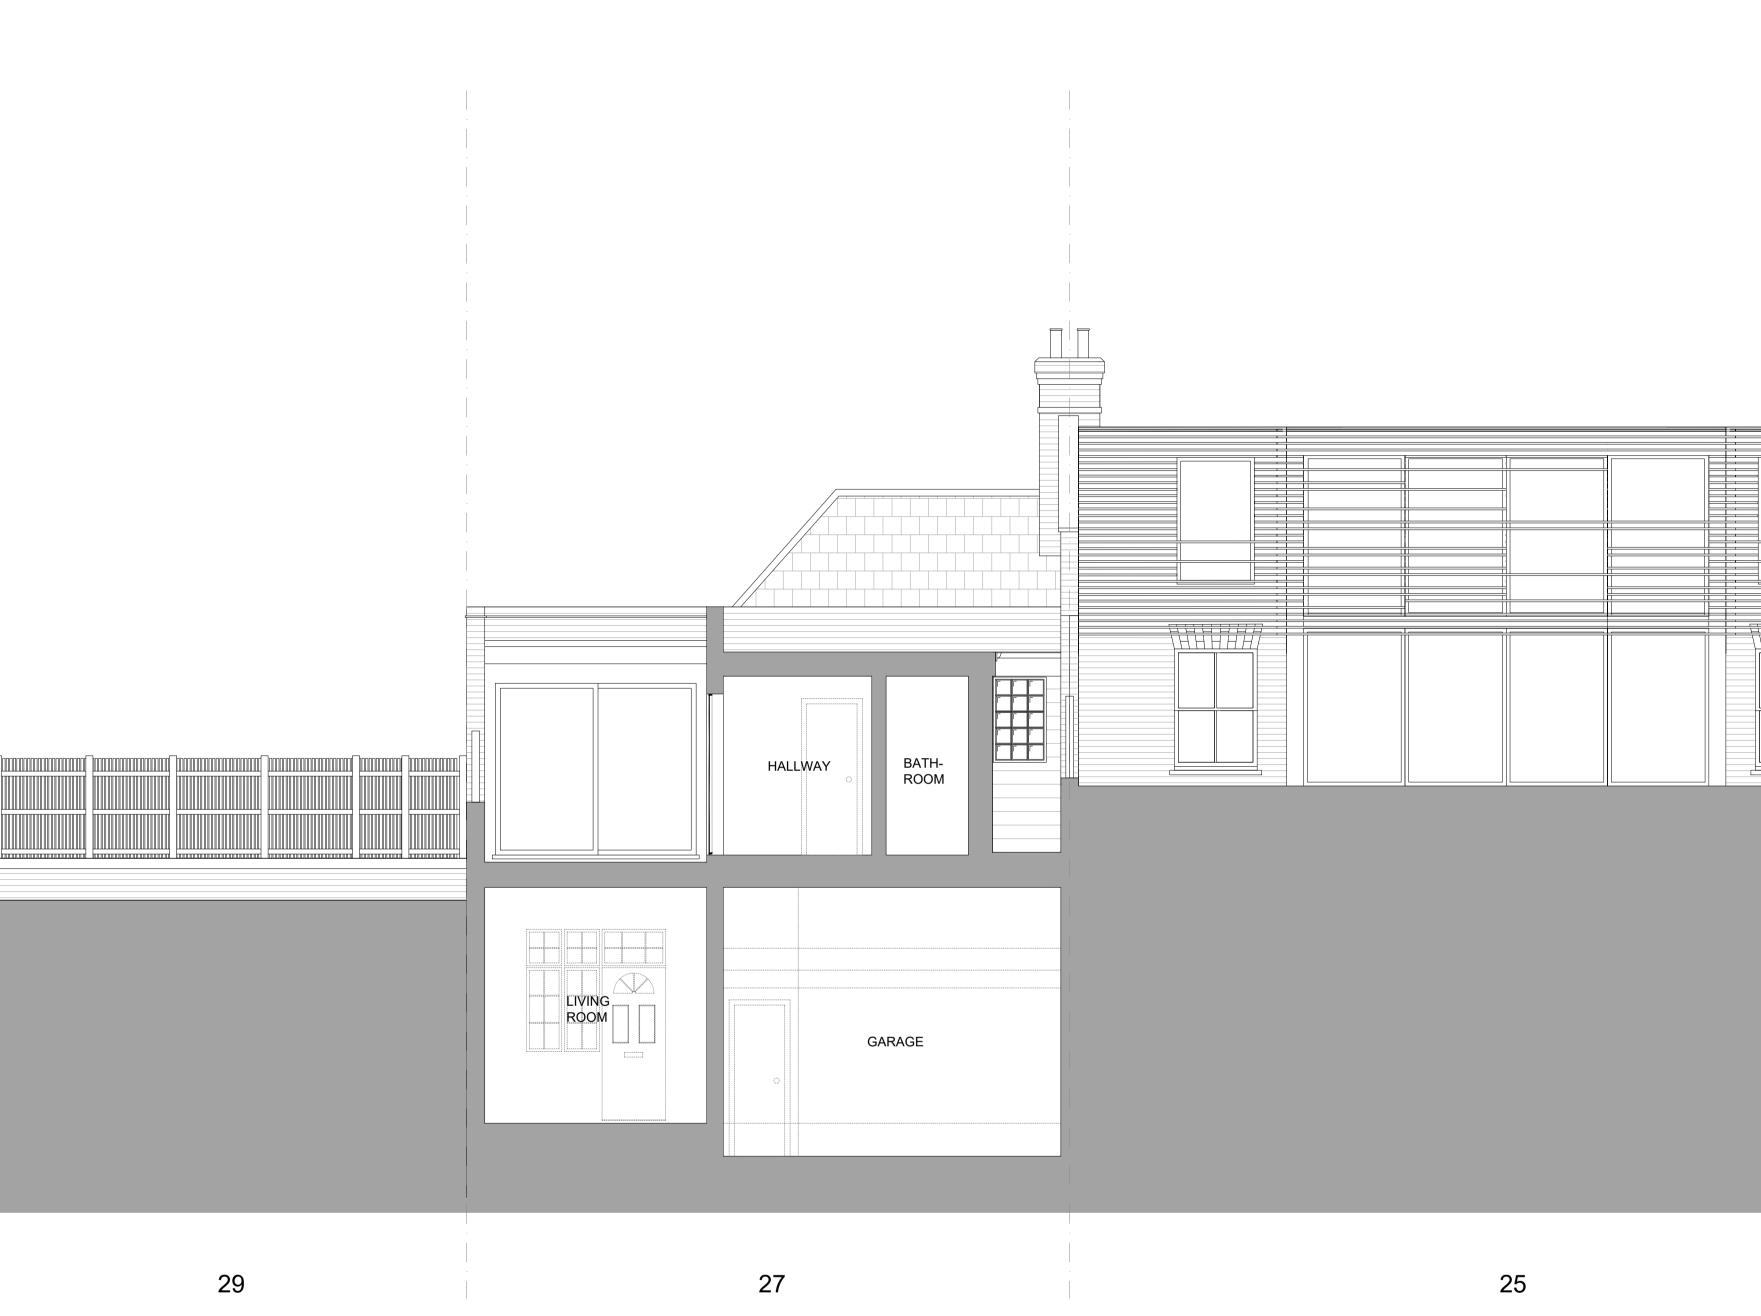



	Client:	Drawing Title:				
Park W3 4ES 20 7813 3349 20 7100 8217 rilliam-carter.com illiam-carter.com	Mr D Cheifetz	Elevation 2 / Section BB - Existing				Do not s
	Project Title:	Scale:	Drawing Number:	Drawing Number: Draw		
	27 Daleham Mews, London NW3 5DB	1:50@A1	27DM/FP/E3			To be re Service
		Issue Status:	Date:	Rev:	Job No:	All Exist
		Full Plannin	g Sept 2024	A		checke

	Existing extension to No.25 — (Planning Approval Ref: 2006/0291/P)	
Notes:	Scale Bar:	

SCALE 1:50@A1

cale from drawings.	1:50	0		1	2	3m
be reported immediately to the Architect.	1.00					
ad in conjunction with all relevant Architects', and Structural Engineers' drawings.	1:100	0		2	4	6m
ng site, tree and building information has been	1:500	0		10	20	30m
on site.	1.000	_	40		50	0
	1:1250	0	10	25	50m	3m