


1. Do not scale this drawing.
2. For structural dimensions and details see Structural Engineers' drawings.
3. All dimensions to be checked on site prior to commencement of any works or preparation of any shop drawings.
4. All errors in co-ordinates, levels and dimensions, are to be reported to the Architect.
5. All temporary works to be responsibility of the contractor.
6. This drawing to be read in conjunction with all relevant Architect's drawings and specifications and with other Consultant's Information.

Rev	Date	Description
A	08/10/2024	Omission of peers and second retaining wall

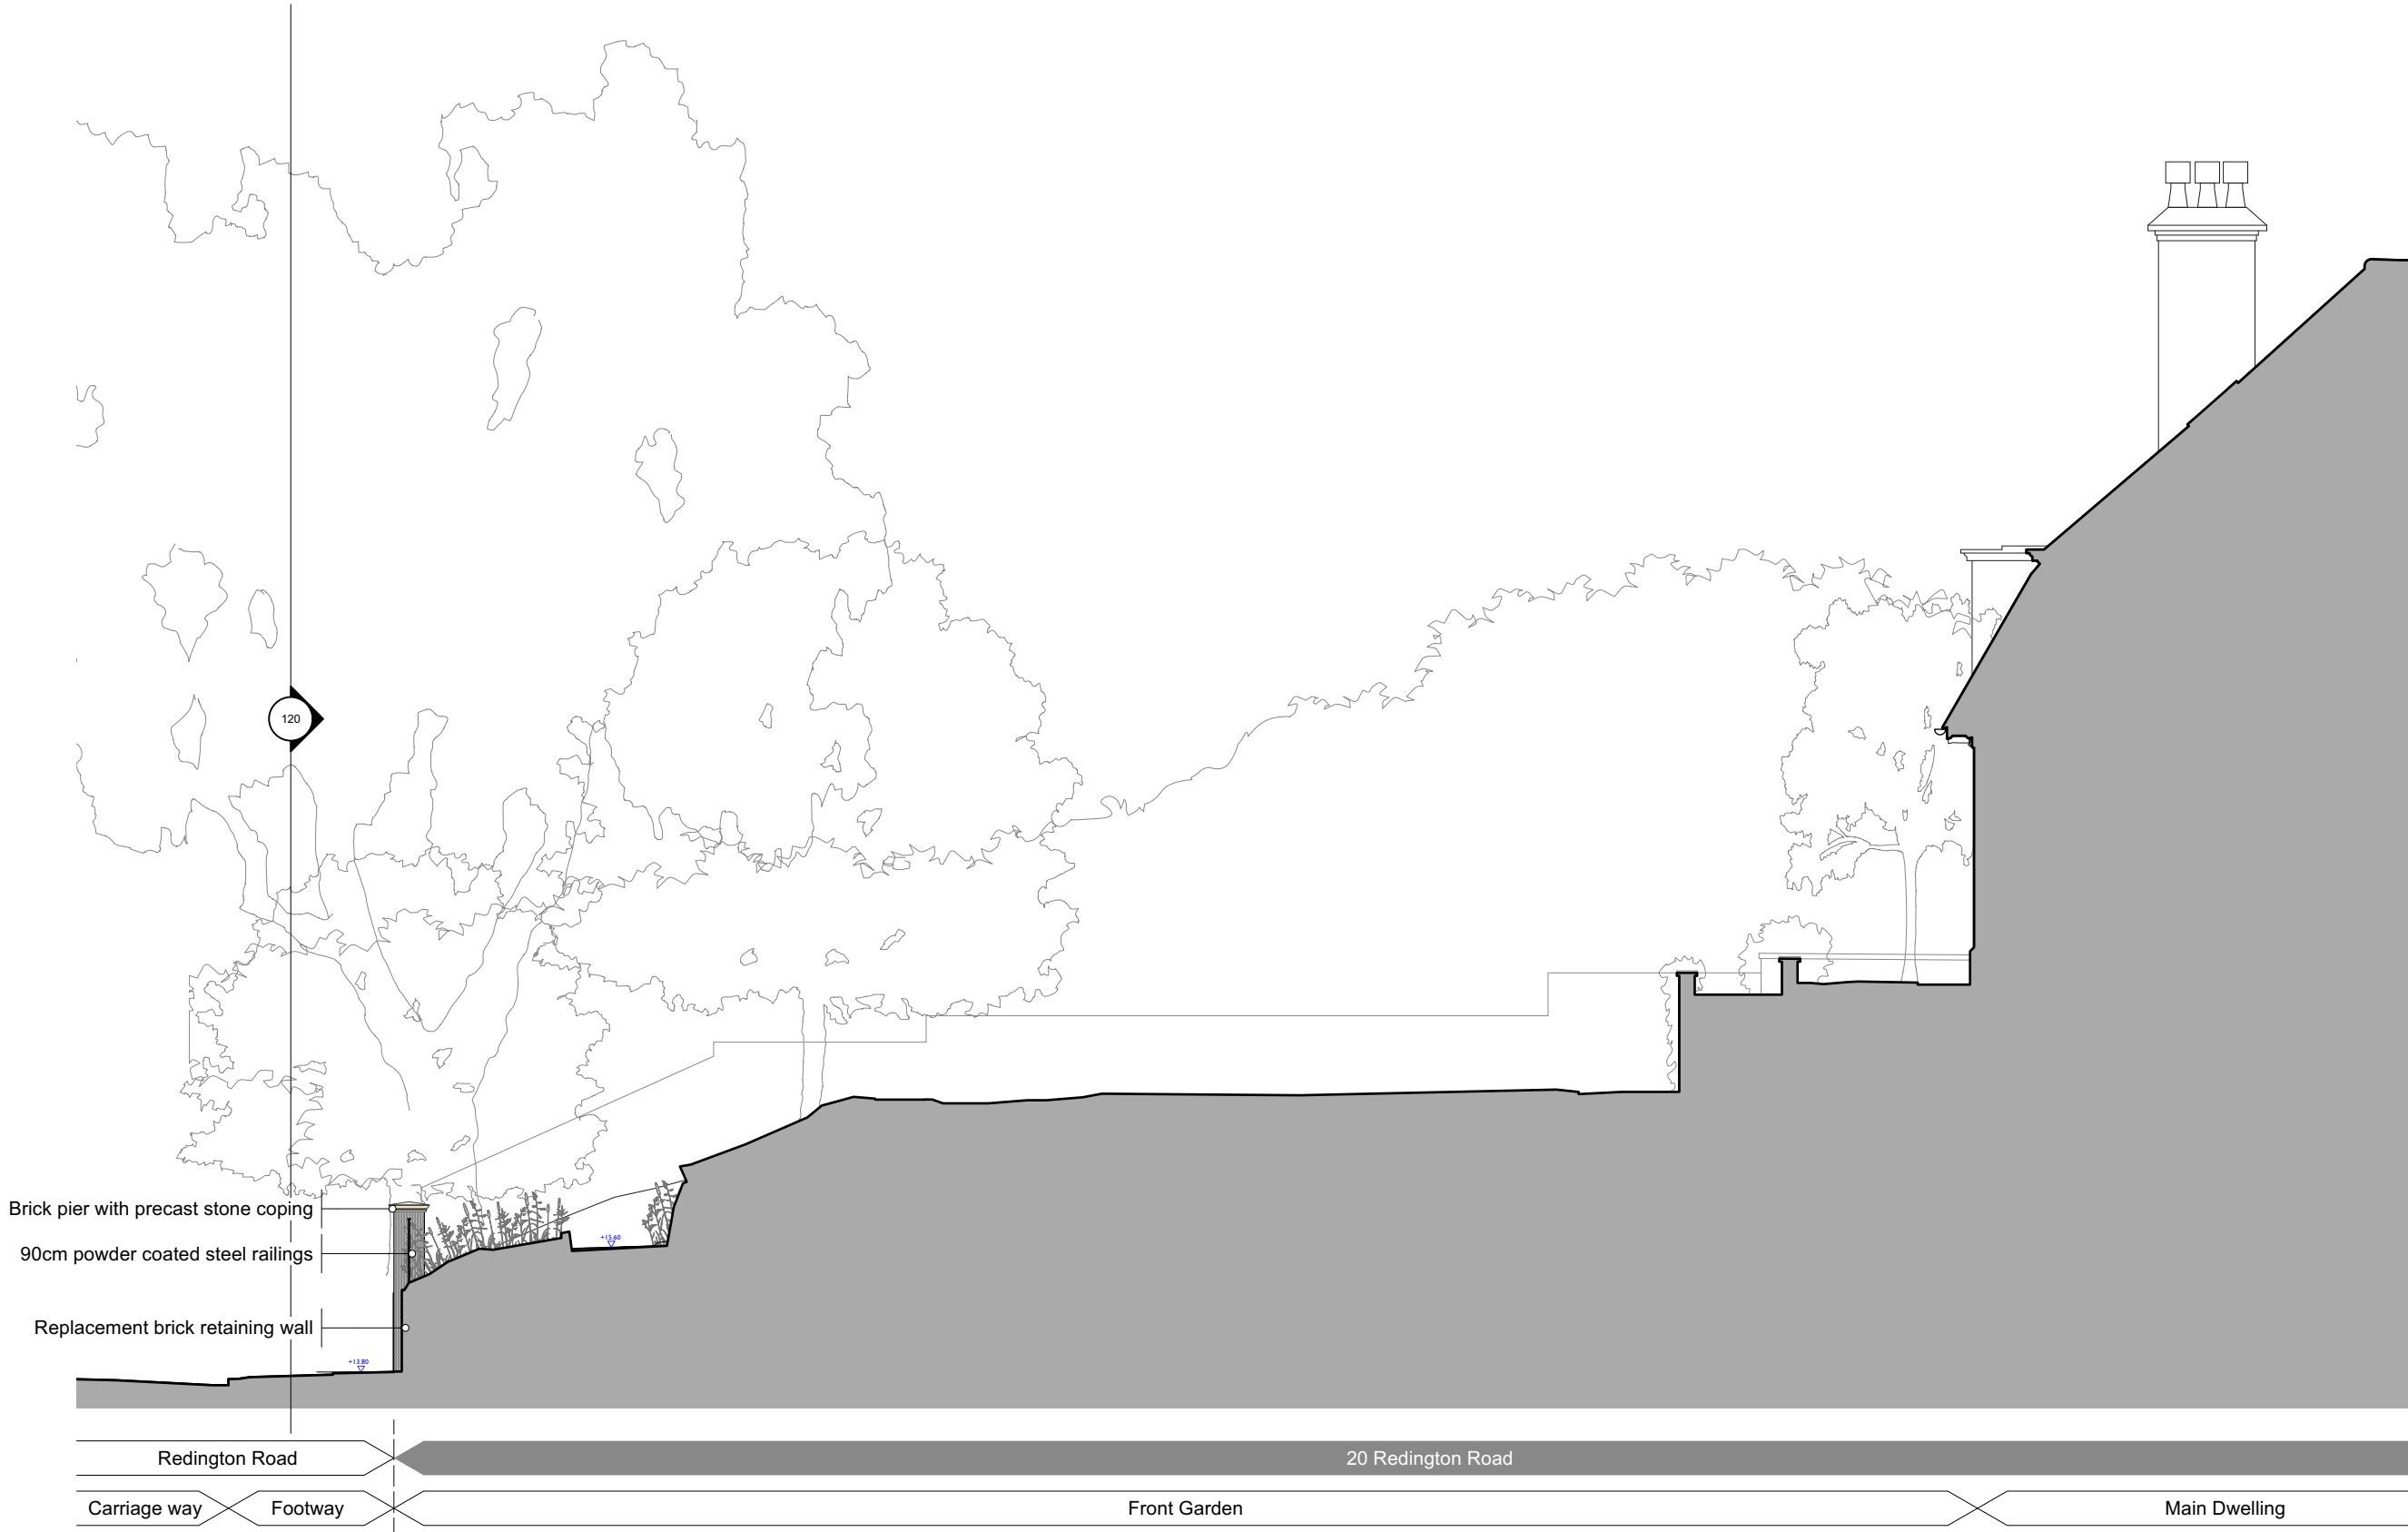

012345 M

HUNTSMORE

ARCHITECTURE | PROJECT MANAGEMENT | INTERIOR DESIGN

Site Address

20 Redington Road, NW3

Project

Landscaping Works

Drawing Title

Proposed Section AA

Drawing Number

D3_130

Status

PLANNING

Date

09/07/2024

Revision

A

Scale

1 : 100 @ A3