


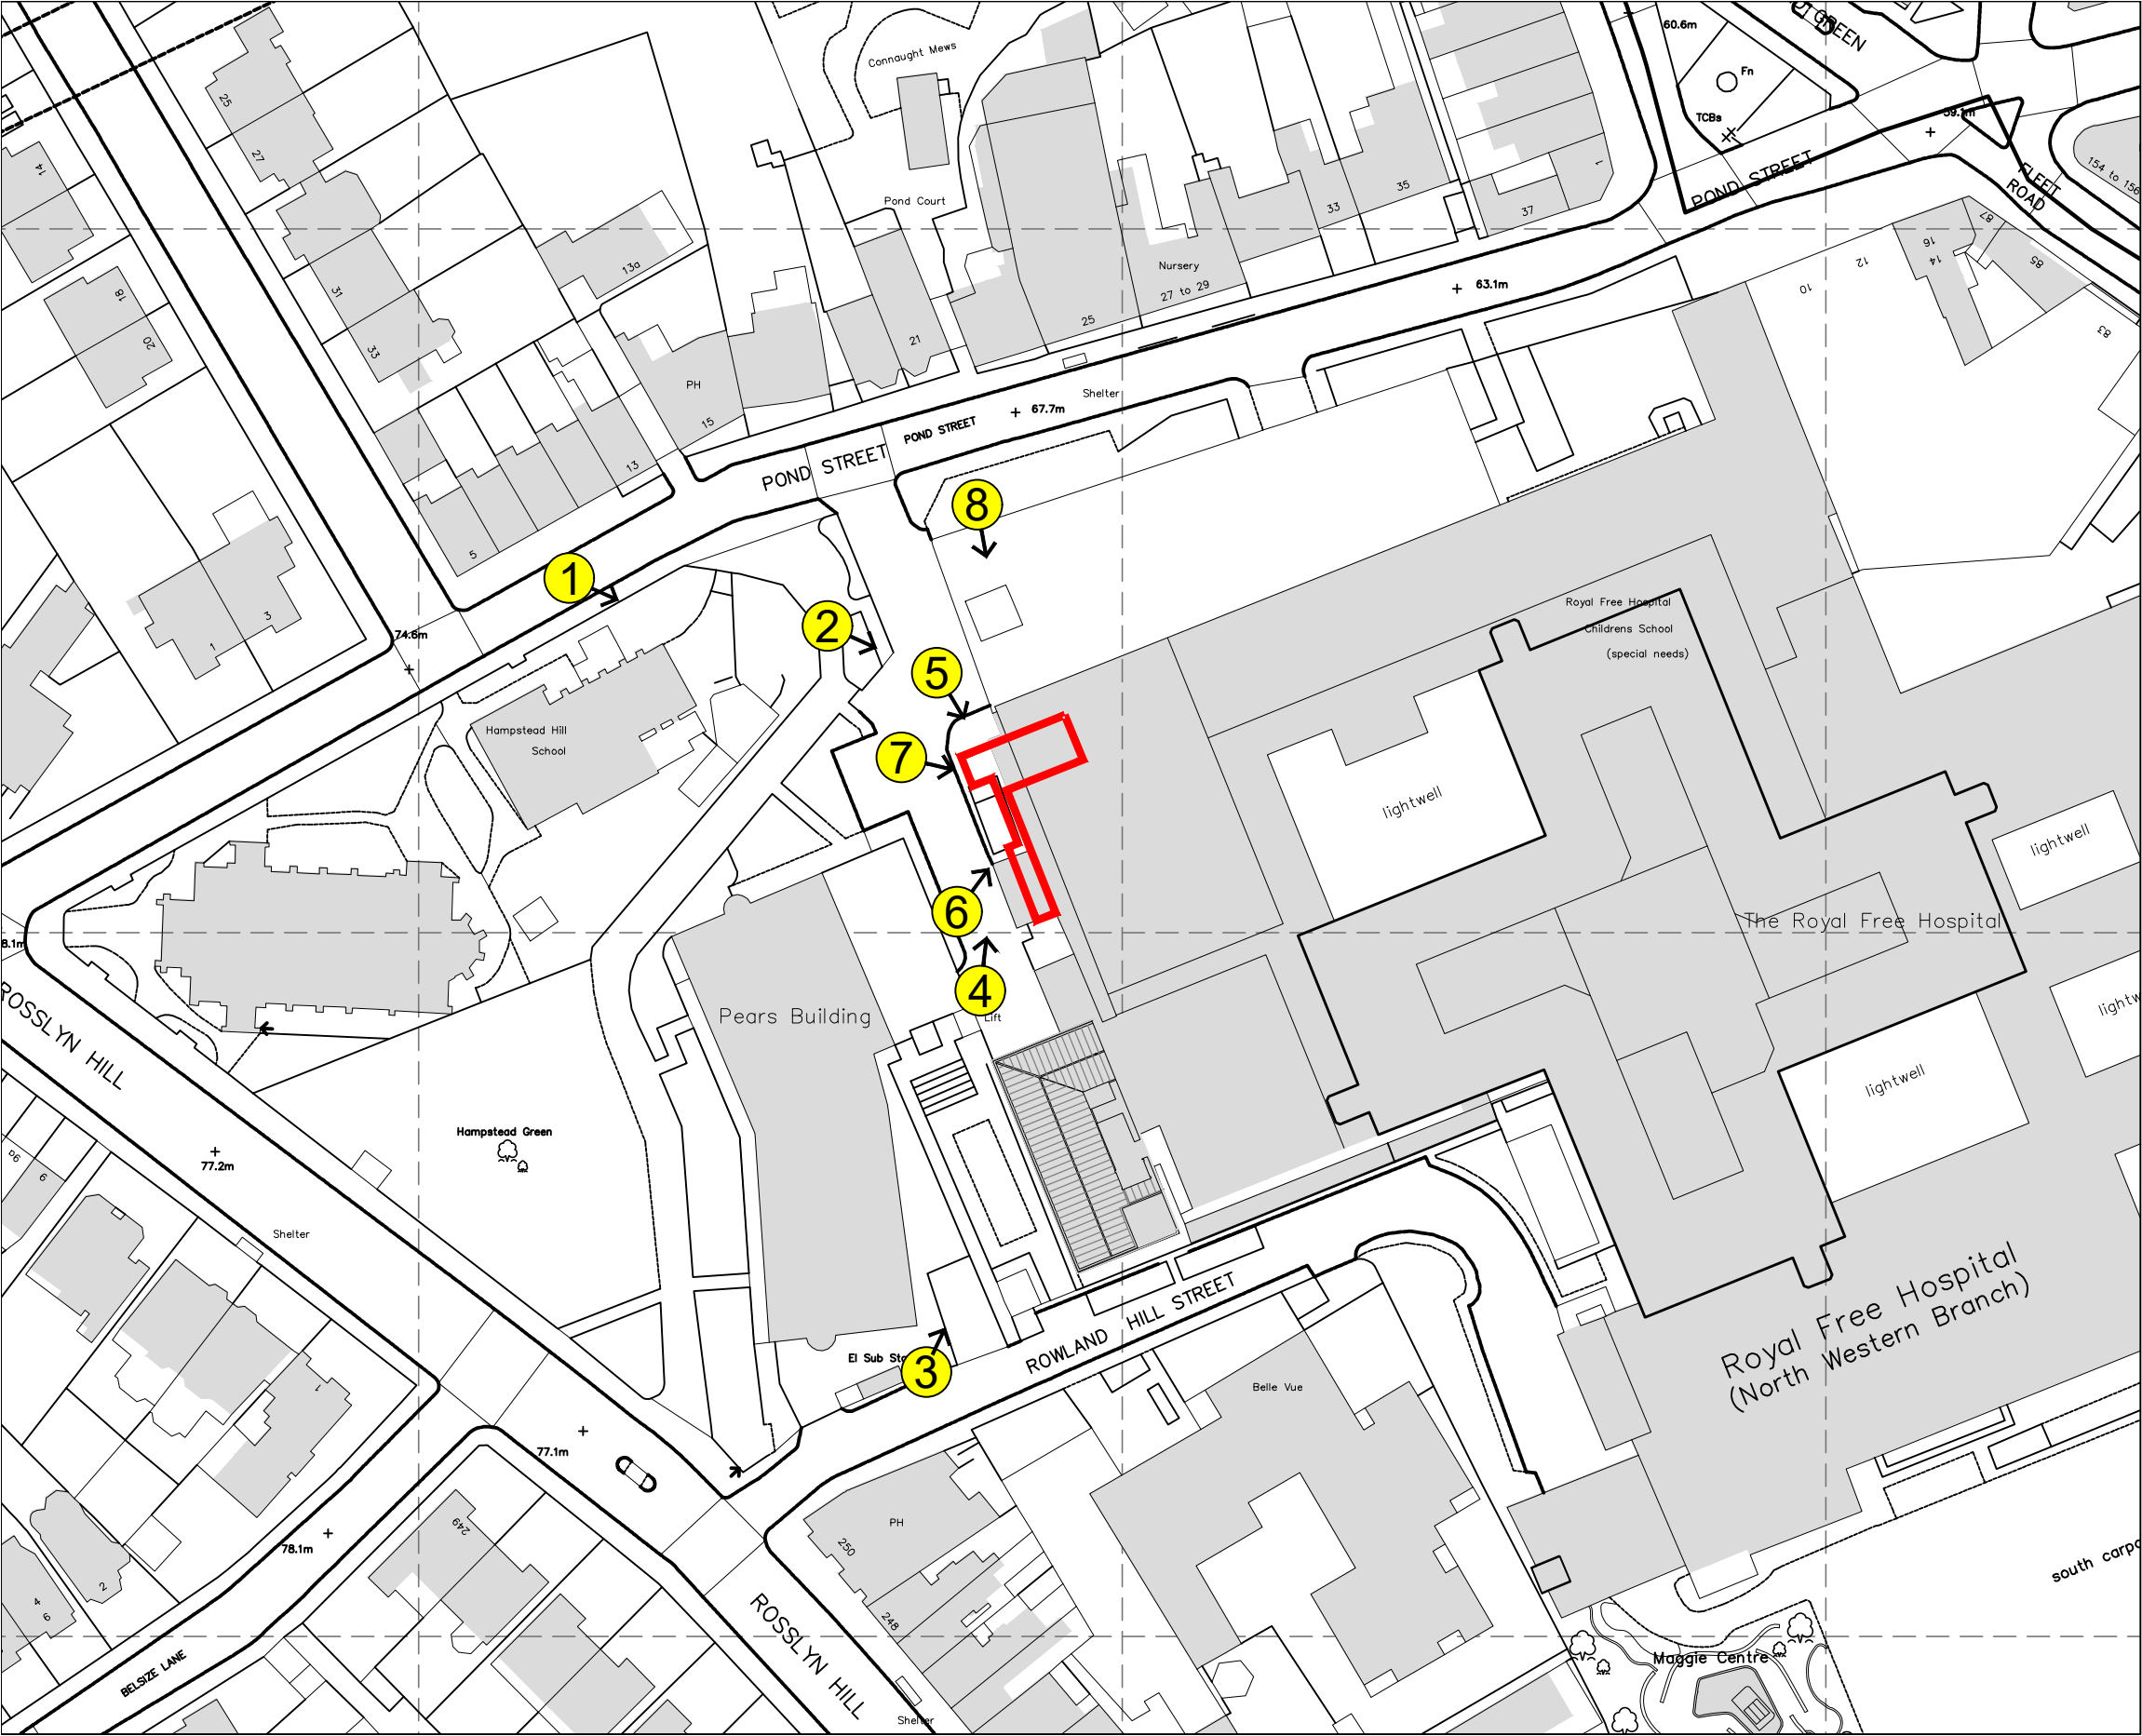

01 Photographic Location Plan - Temporary works: 1st Roof floor 2no. Chillers & 7no. condensers to be relocated
(00)102 1:1000 @ A3

THIS DRAWING IS PROTECTED BY COPYRIGHT - FIGURED DIMENSIONS ONLY TO BE TAKEN FROM THIS DRAWING. DIMENSIONS TO BE CHECKED ON SITE AND ANY DISCREPANCIES REPORTED TO THE ARCHITECT IMMEDIATELY.				
PURPOSE OF ISSUE: (I)Info/Comment (S)Sign Off (P)Planning (B)Building Control (T)Tender (C)Construction (F)Final Revision				
Rev	Rev Date	Revision Description	Drawn/Checked	Purpose of Issue
/	20/09/2024	Issued for planning (Draft-for comments)	FY	.
A	27/09/2024	Issued for planning. 3no. condensing units associated with 3no. existing MRI AHU's (permanently relocated to level 04)	FY	.

 Photo Location

 Area of works

Notes :

1. This drawing is based upon Survey drawing provided by Trust

2. All levels refer to FFL levels

3. This drawing is to be read in conjunction with the GA drawings as well as any relevant contextual elevations / photos



FOR PLANNING

Photograp. location - Temp. works: 1st roof floor 2no. chillers & 7no. condensers to be relocated	24009 JOB NUMBER	(00)102 DRAWING NUMBER	A REV
Royal Free London CRF	Sept 2024 DATE	1:500 @A3 SCALE	

Ansell & Bailey Ltd Chartered Architects 99-101 Farringdon Road London EC1R 3BN 020 7387 0141 architects@ansellandbailey.com