



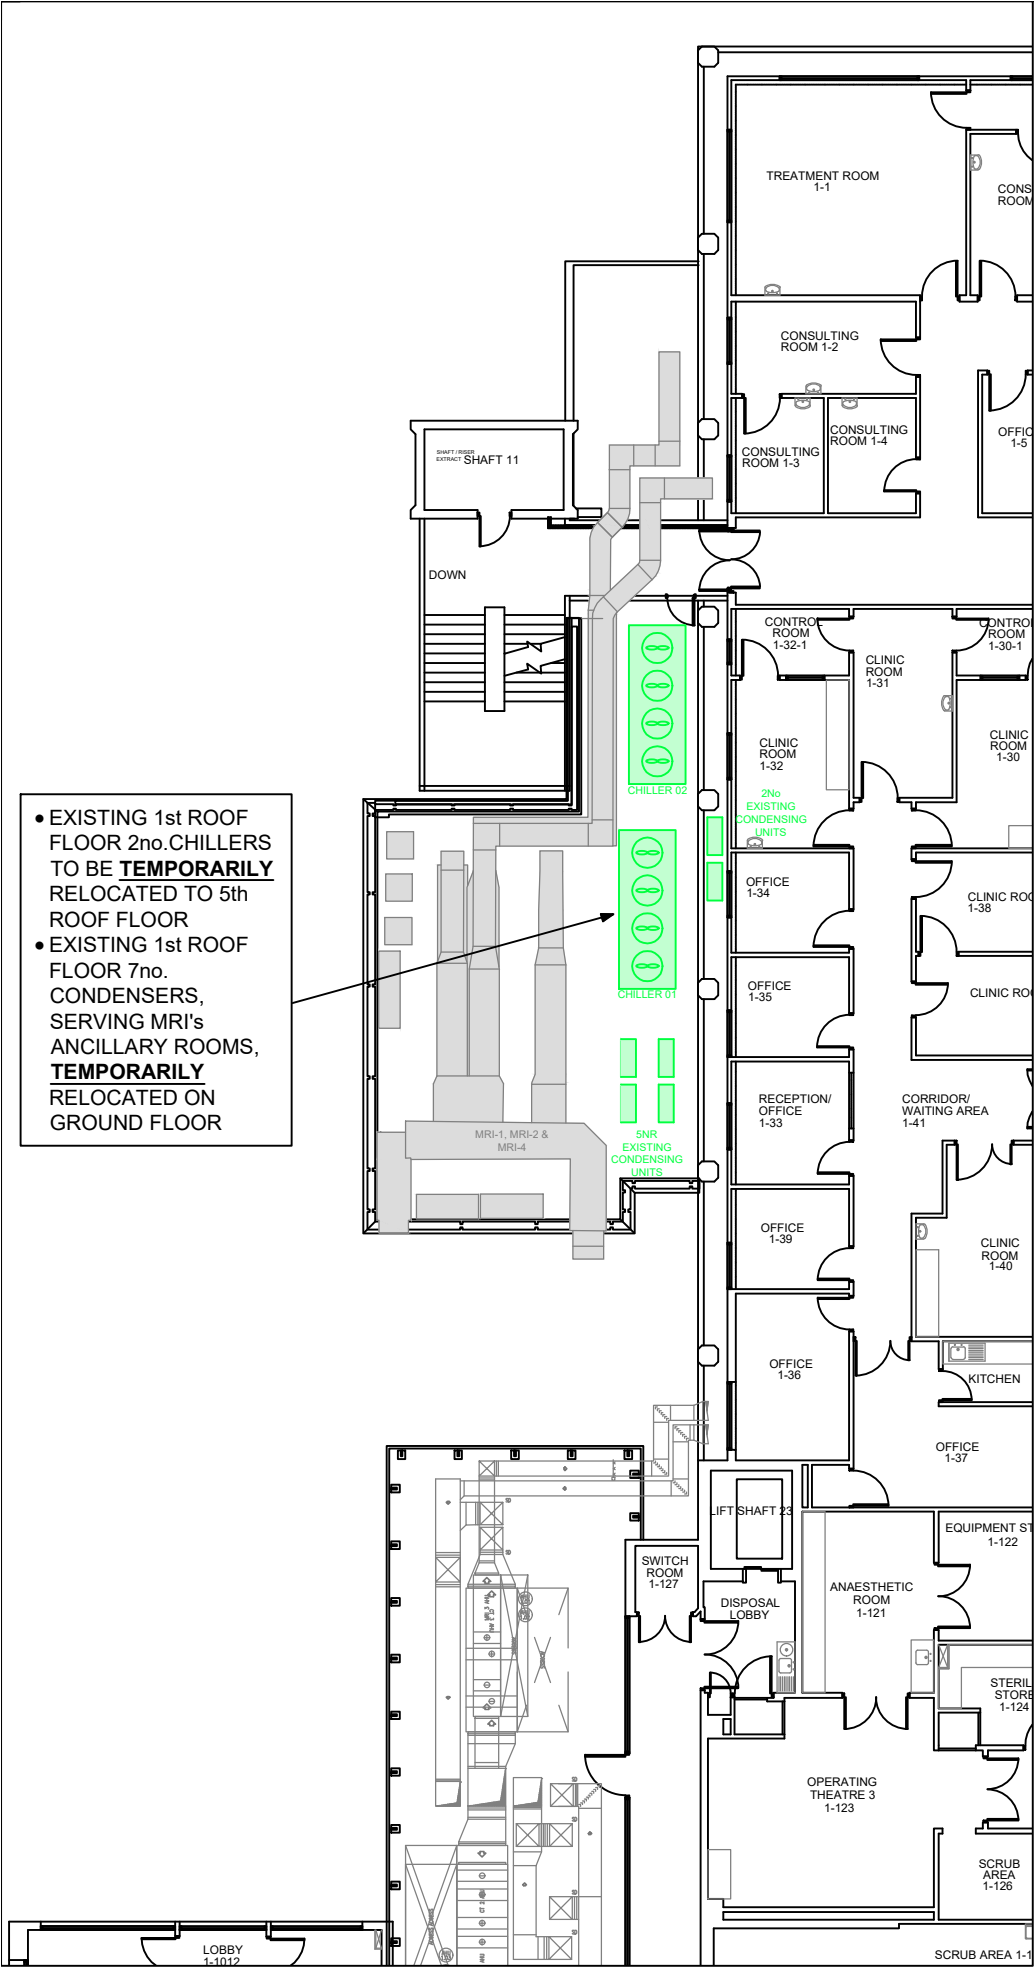


01 Existing plan (1st floor) - Temporary works
(00)110 1:200 @ A3

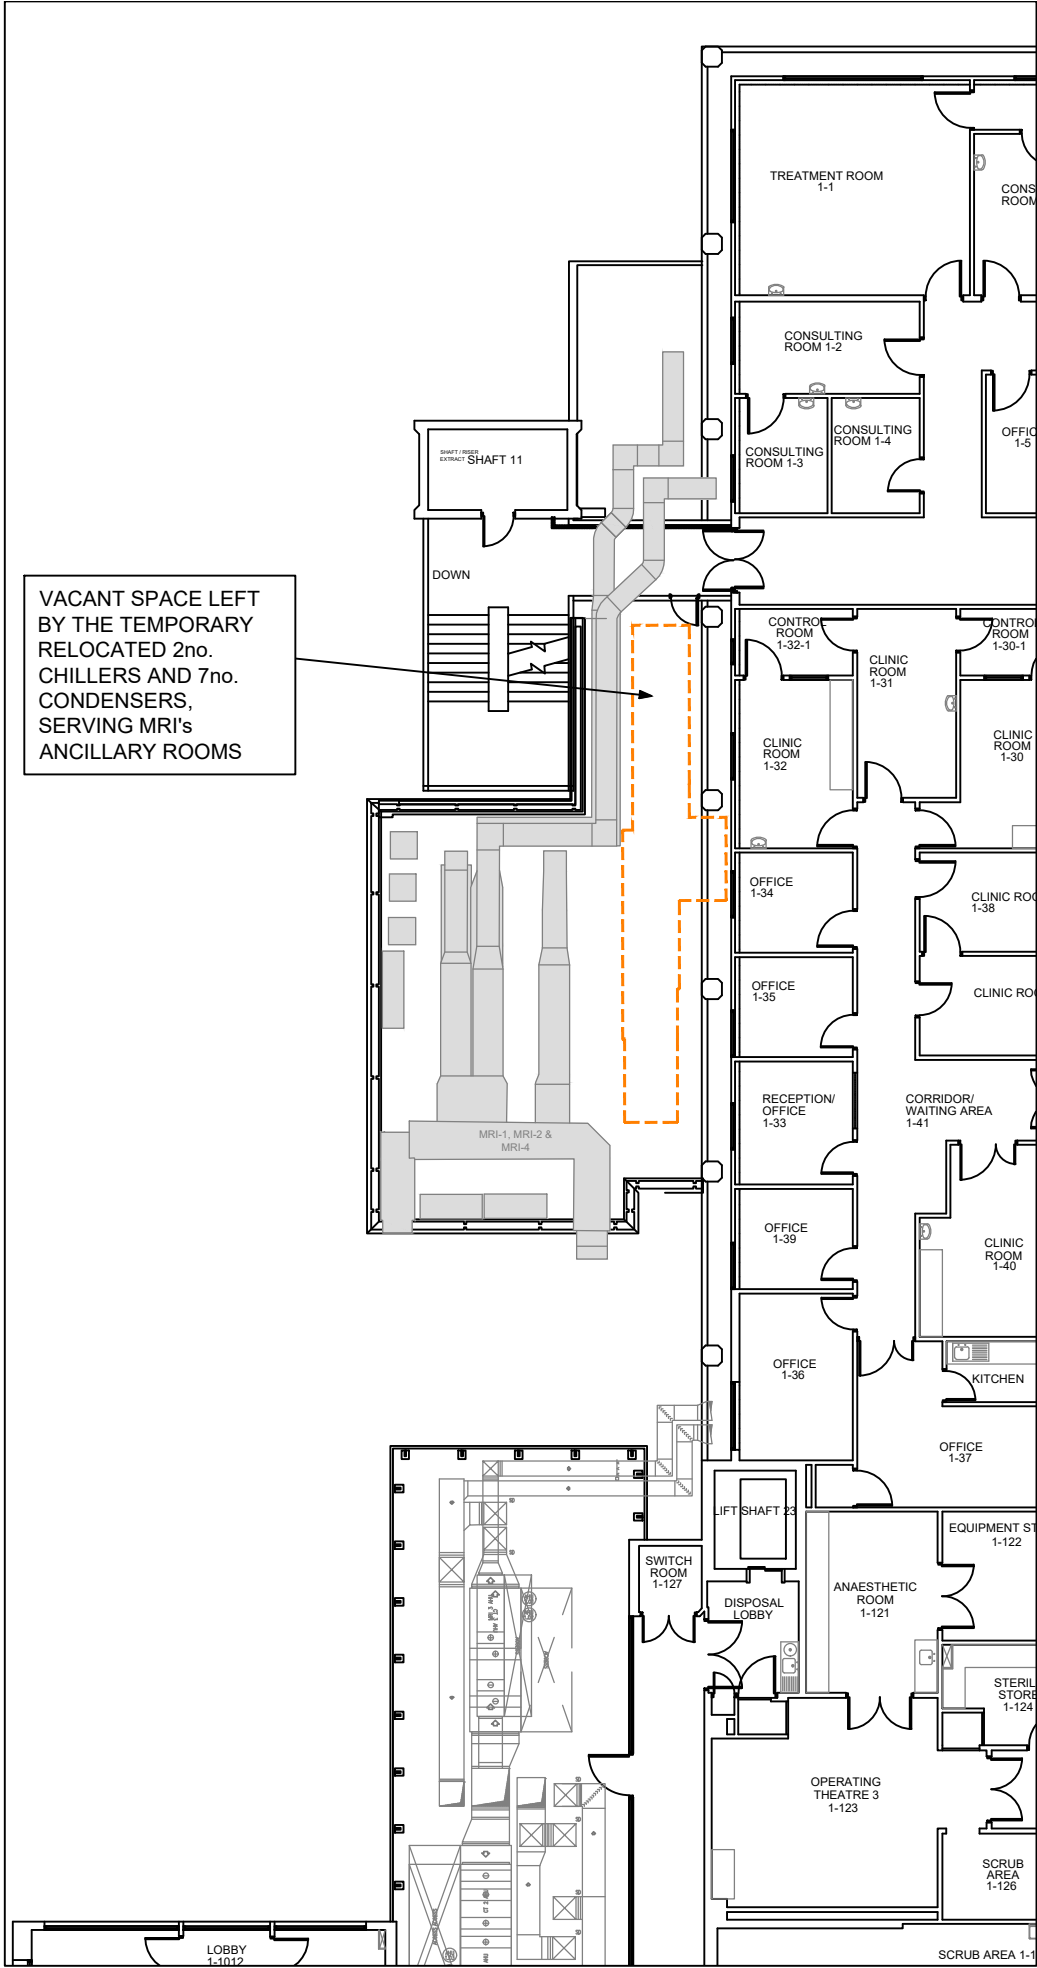

02 Proposed plan (1st floor) - Temporary works
(00)110 1:200 @ A3

THIS DRAWING IS PROTECTED BY COPYRIGHT - FIGURED DIMENSIONS ONLY TO BE TAKEN FROM THIS DRAWING. DIMENSIONS TO BE CHECKED ON SITE AND ANY DISCREPANCIES REPORTED TO THE ARCHITECT IMMEDIATELY.				
PURPOSE OF ISSUE: (I)Info/Comment (S)Sign Off (P)Planning (B)Building Control (T)Tender (C)Construction (F)Final Revision				
Rev	Rev Date	Revision Description	Drawn/Checked	Purpose of Issue
/	20/09/2024	Issued for planning (Draft-for comments)	FY	.
A	27/09/2024	Issued for planning. 3no. condensing units associated with 3no. existing MRI AHU's (permanently relocated to level 04)	FY	.

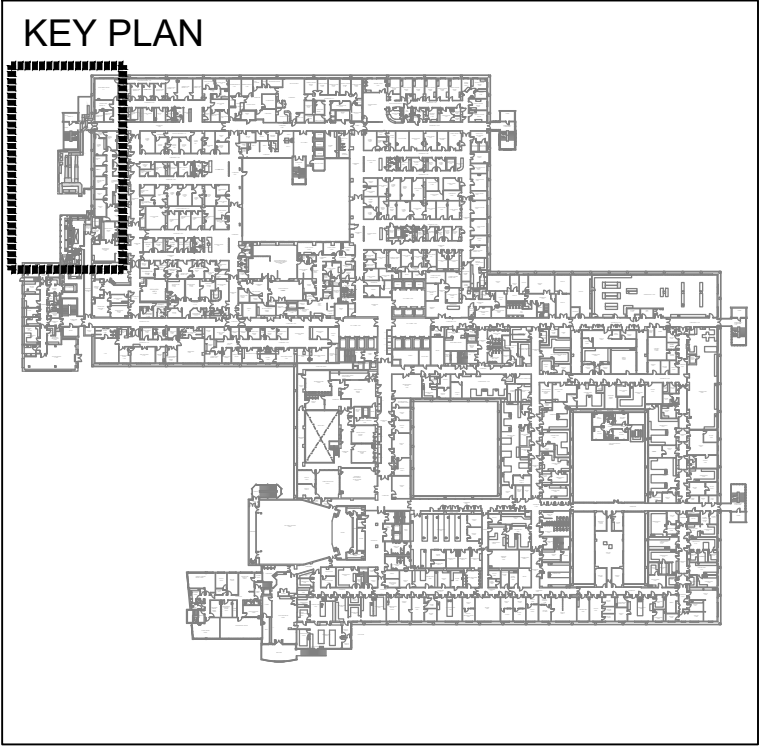

Legend :

- Existing 2no. Chillers & 7no. Condensers
- Vacant space left by 2no. Chillers and 10no. condensers. (7no. condensers, associated with MRI ancillary areas, to be temporary relocated to ground level and 3no. condensers, associated with MRI AHU's , permanently relocated to ground level)
- Proposed temporary location for Existing 2no. Chillers & existing 7no. condensers, associated with MRI ancillary areas

FOR PLANNING

Existing & Proposed Plan (1st floor) - Temporary works: 1st Roof floor 2no. Chillers & 7no. condensers to be relocated	24009 JOB NUMBER	(00)110 DRAWING NUMBER	A REV
Royal Free London CRF	Sept 2024 DATE	1:200 @A3 SCALE	

Ansell & Bailey Ltd Chartered Architects 99-101 Farringdon Road London EC1R 3BN 020 7387 0141 architects@ansellandbailey.com