



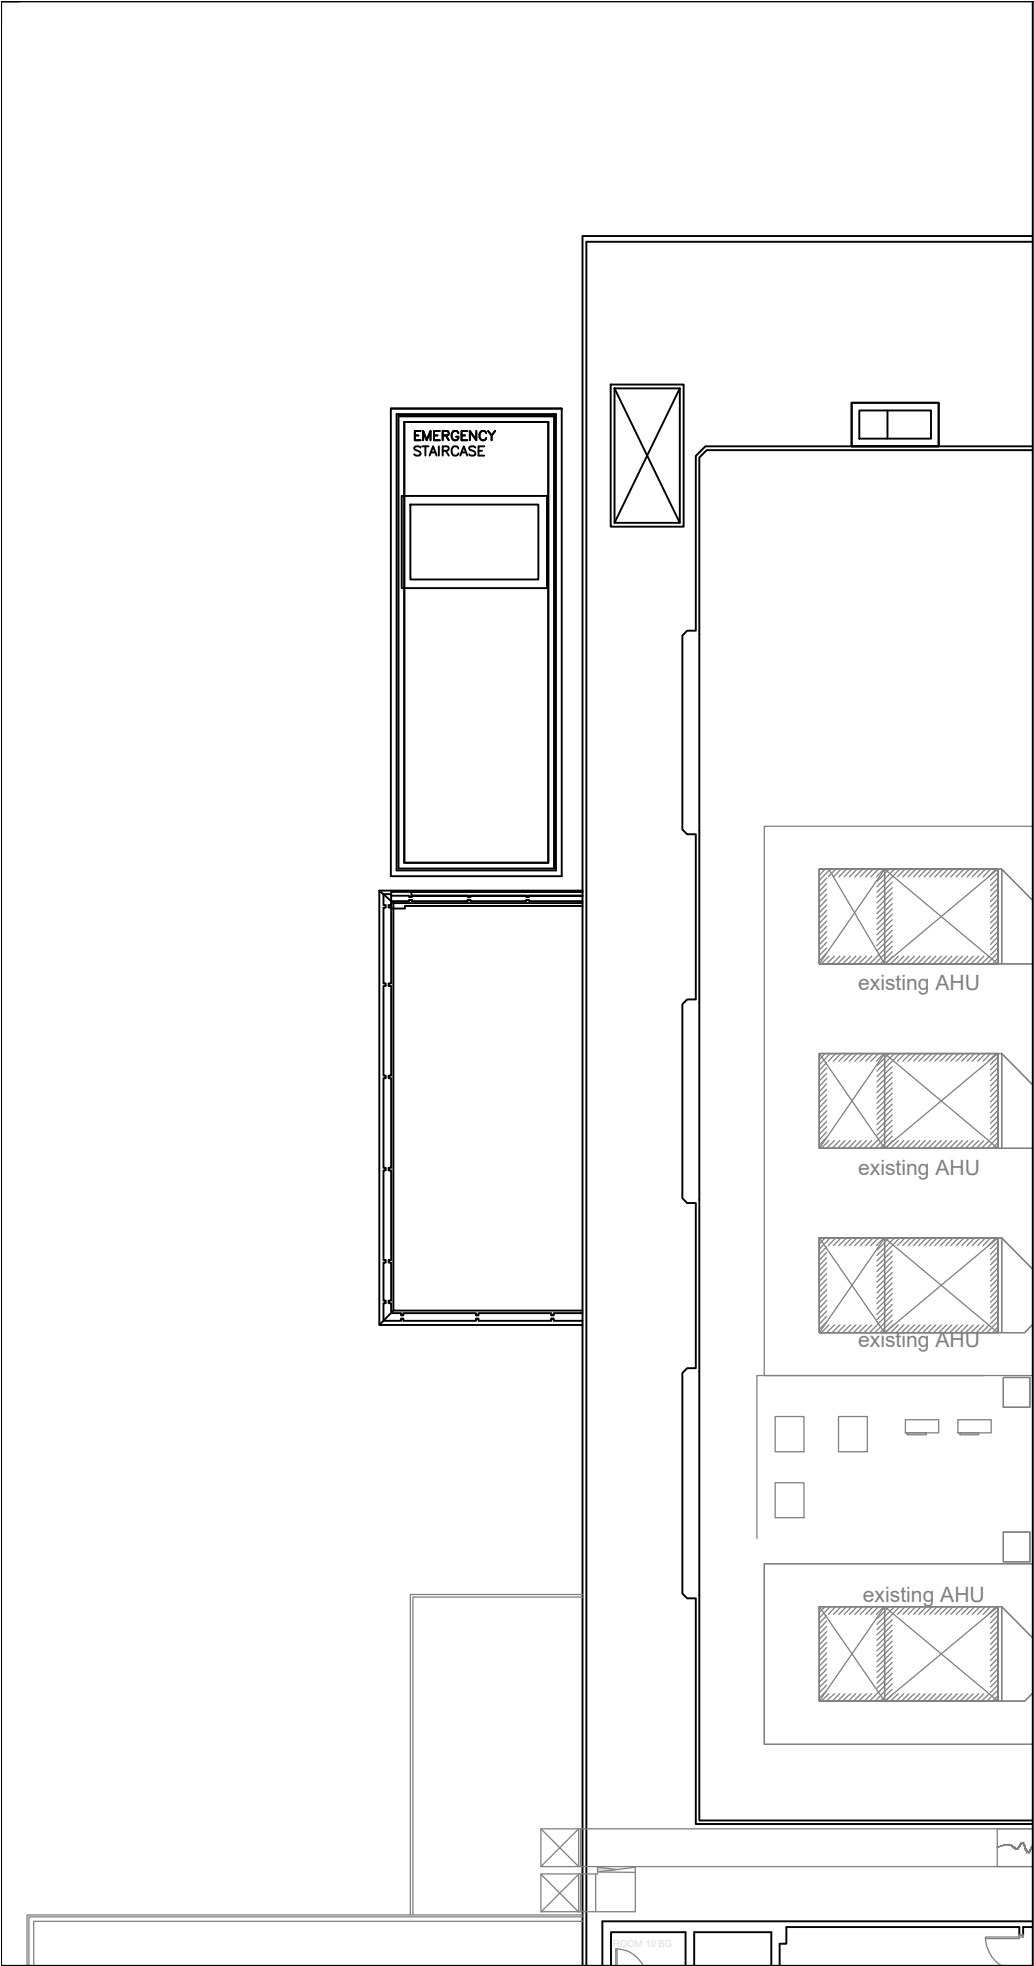

01

Existing plan (5th floor) - Temporary works

(00)150 1:200 @ A3

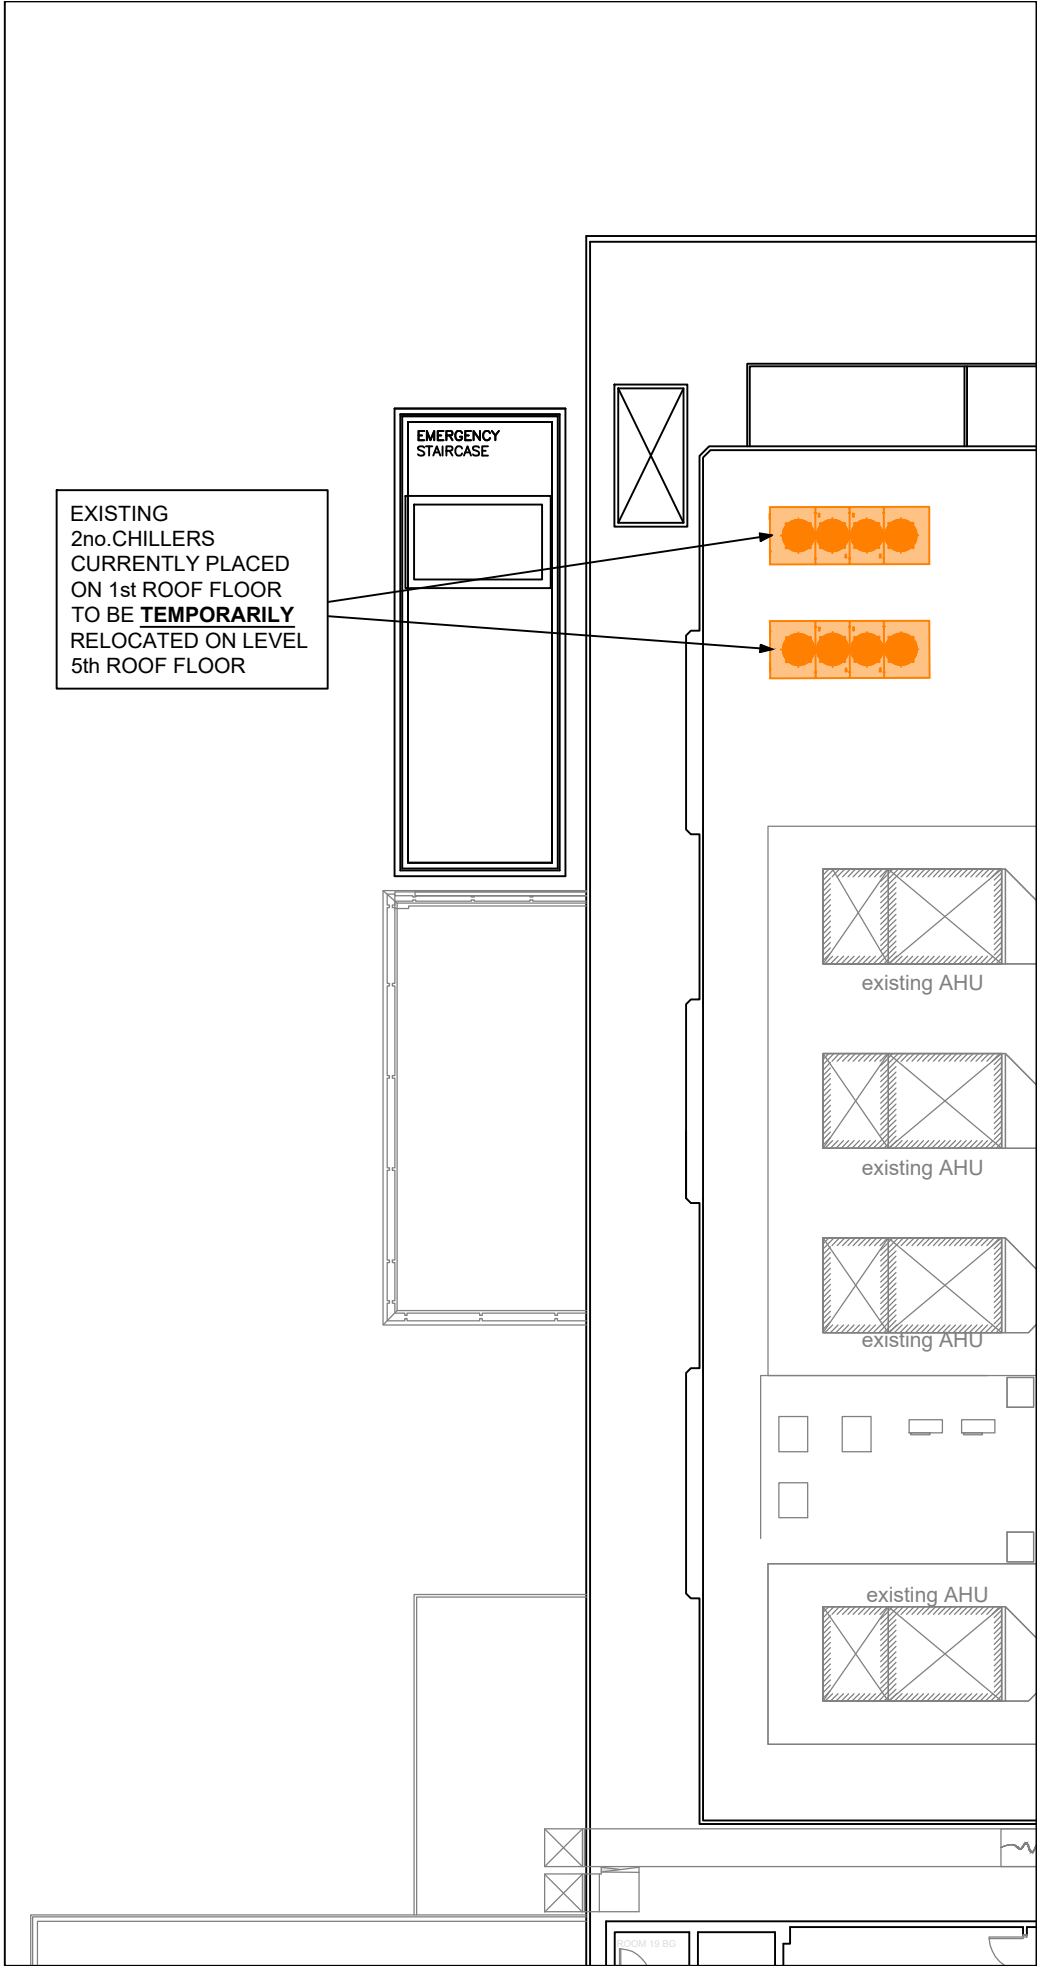


02

Proposed plan (5th floor) - Temporary works

(00)150 1:200 @ A3

THIS DRAWING IS PROTECTED BY COPYRIGHT - FIGURED DIMENSIONS ONLY TO BE TAKEN FROM THIS DRAWING. DIMENSIONS TO BE CHECKED ON SITE AND ANY DISCREPANCIES REPORTED TO THE ARCHITECT IMMEDIATELY.				
PURPOSE OF ISSUE: (I)Info/Comment (S)Sign Off (P)Planning (B)Building Control (T)Tender (C)Construction (F)Final Revision				
Rev	Rev Date	Revision Description	Drawn/Checked	Purpose of Issue
/	20/09/2024	Issued for planning (Draft-for comments)	FY	.
A	27/09/2024	Issued for planning. 3no. condensing units associated with 3no. existing MRI AHU's (permanently relocated to level 04)	FY	.

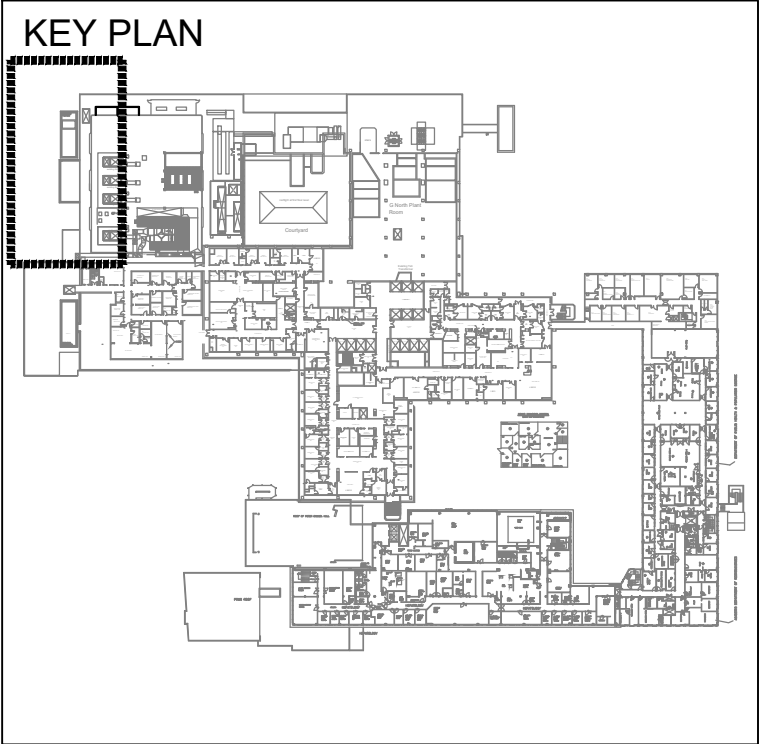

Legend :

Existing 2no. Chillers & 7no. Condensers

Vacant space left by 2no. Chillers and 10no. condensers. (7no. condensers, associated with MRI ancillary areas, to be temporarily relocated to ground level and 3no. condensers, associated with MRI AHU's , permanently relocated to ground level

Proposed temporary location for Existing 2no. Chillers & existing 7no. condensers, associated with MRI ancillary areas



FOR PLANNING

Existing & Proposed Plan (5th floor) - Temporary works: 1st Roof floor 2no. Chillers & 7no. condensers to be relocated	24009 JOB NUMBER	(00)150 DRAWING NUMBER	/ REV
Royal Free London CRF	Sept 2024 DATE	1:200 @A3 SCALE	

Ansell & Bailey Ltd Chartered Architects 99-101 Farringdon Road London EC1R 3BN 020 7387 0141 architects@ansellandbailey.com

ANSELL + BAILEY

