



01 Existing plan (2nd floor) - Permanent works  
(00)020 1:200 @ A3

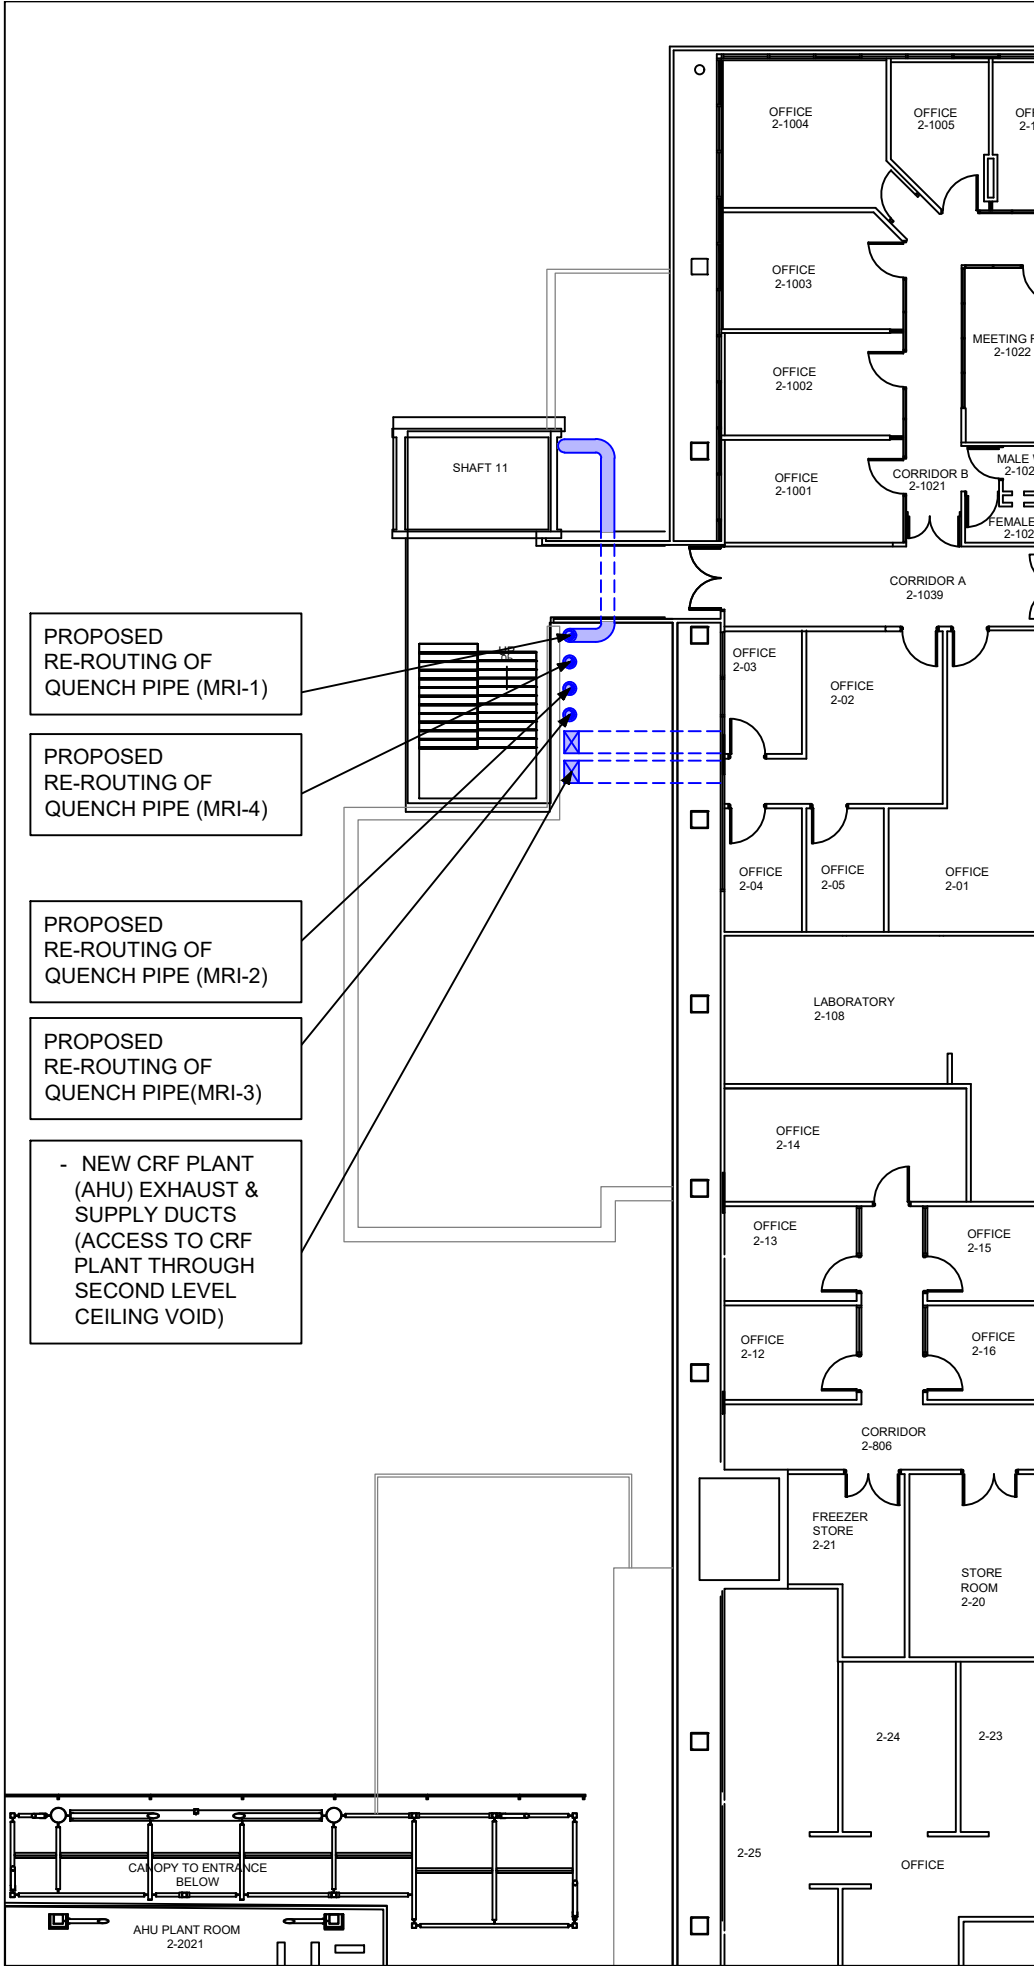

02 Proposed plan (2nd floor) - Permanent works  
(00)020 1:200 @ A3

THIS DRAWING IS PROTECTED BY COPYRIGHT - FIGURED DIMENSIONS ONLY TO BE TAKEN FROM THIS DRAWING. DIMENSIONS TO BE CHECKED ON SITE AND ANY DISCREPANCIES REPORTED TO THE ARCHITECT IMMEDIATELY.				
PURPOSE OF ISSUE: (I)Info/Comment (S)Sign Off (P)Planning (B)Building Control (T)Tender (C)Construction (F)Final Revision				
Rev	Rev Date	Revision Description	Drawn/Checked	Purpose of Issue
/	13/09/2024	Issued for planning	FY	.
A	20/09/2024	Issued for planning (Draft-for comments) Enabling works included	FY	.
B	27/09/2024	Issued for planning. 3no. condensing units associated with 3no. existing MRI AHU's (permanently relocated to level	FY	.

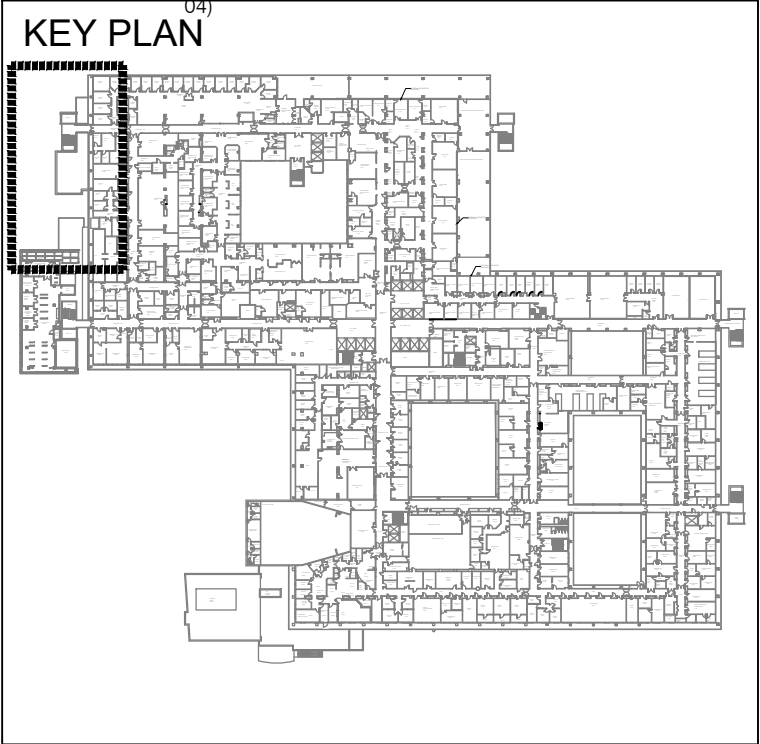

**Legend :**

- Existing quench pipes (permanent works). Current routes
- Vacant space left by 2no. Chillers and 10no. condensers relocated (3no. MRI AHU's condensers permanently relocated on 4th roof floor-vacant enclosure & 7no. existing condensers, serving ancillary MRI areas, to be temporary relocated on Ground floor )
- Proposed CRF plant, ducting & rerouted quench pipes (permanent works)

**FOR PLANNING**

Existing & Prop. Plan (2nd floor) - Permanent works: New CRF-AHU & diversion of Quench pipes (MRI-1, 2, 3 & 4)

24009 JOB NUMBER

00)020 DRAWING NUMBER

1:200 @A3 SCALE

Sept 2024 DATE

B REV