



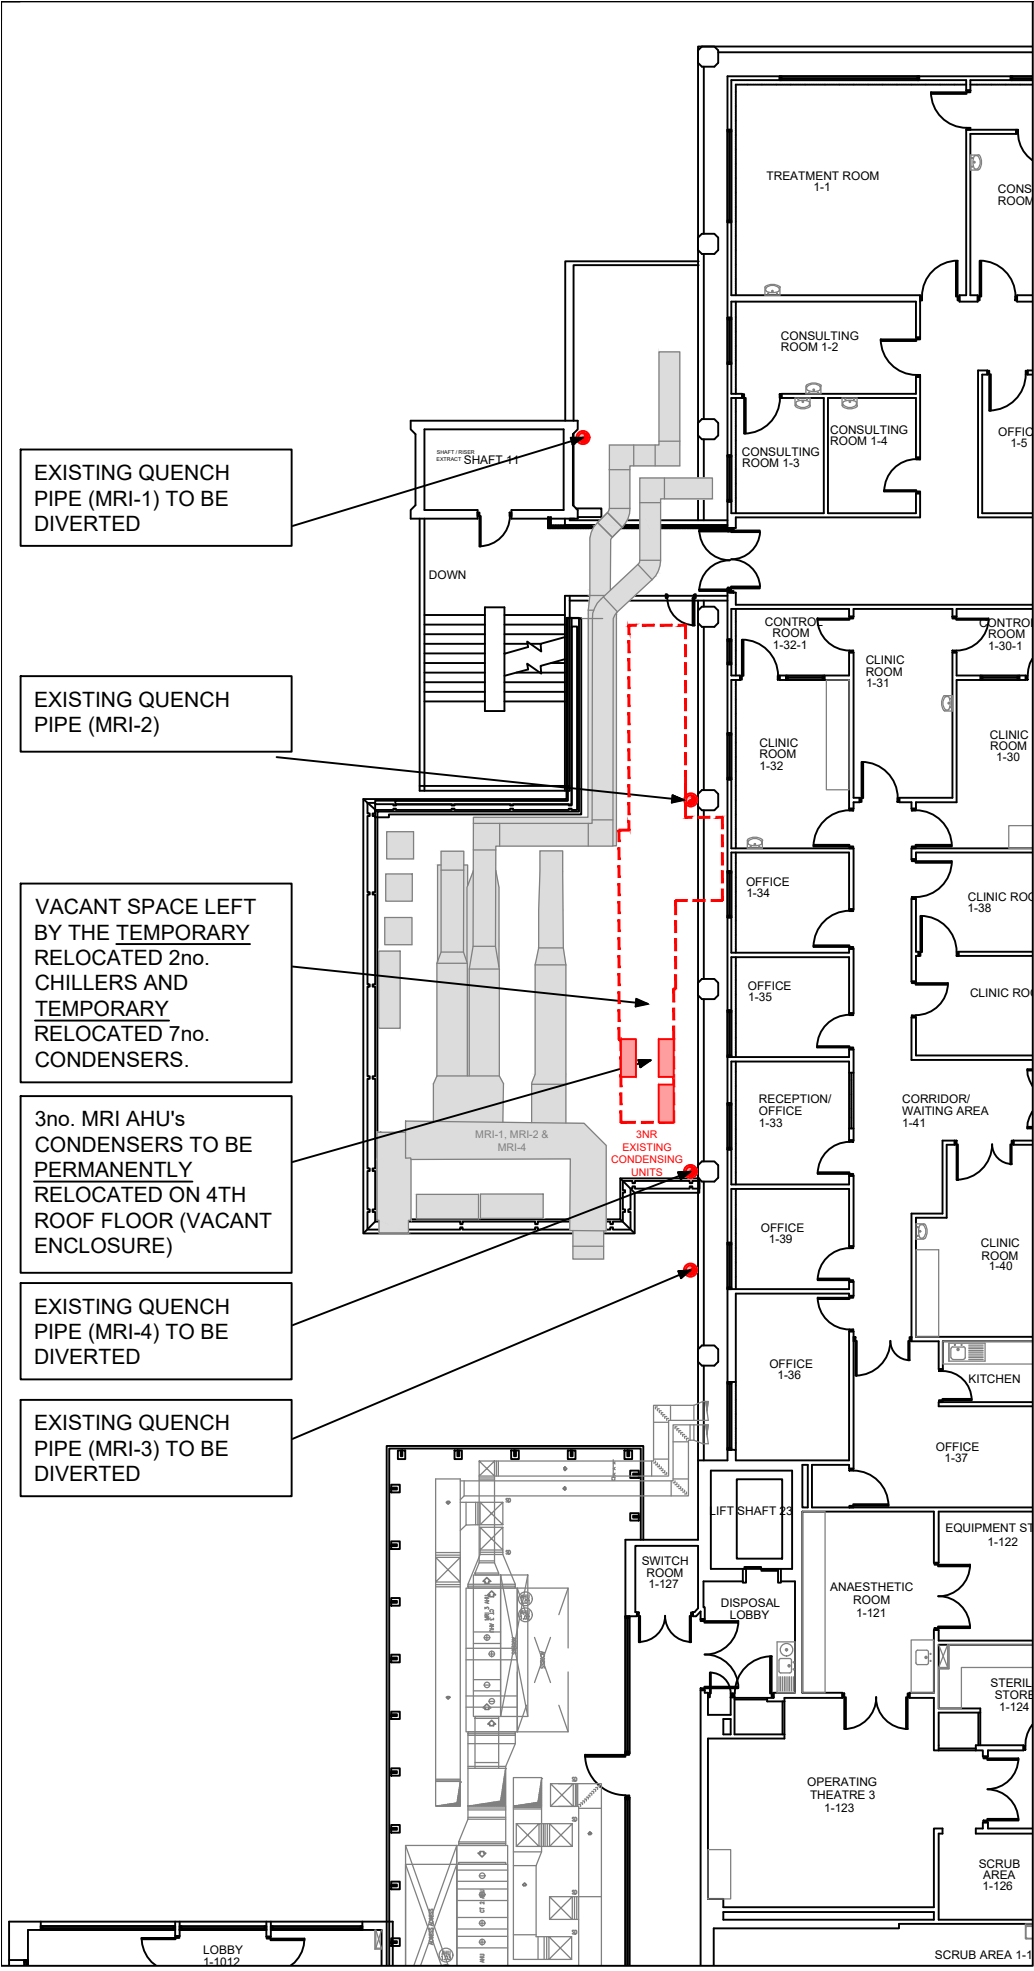


01 Existing plan (1st floor) - Permanent works
(00)010 1:200 @ A3

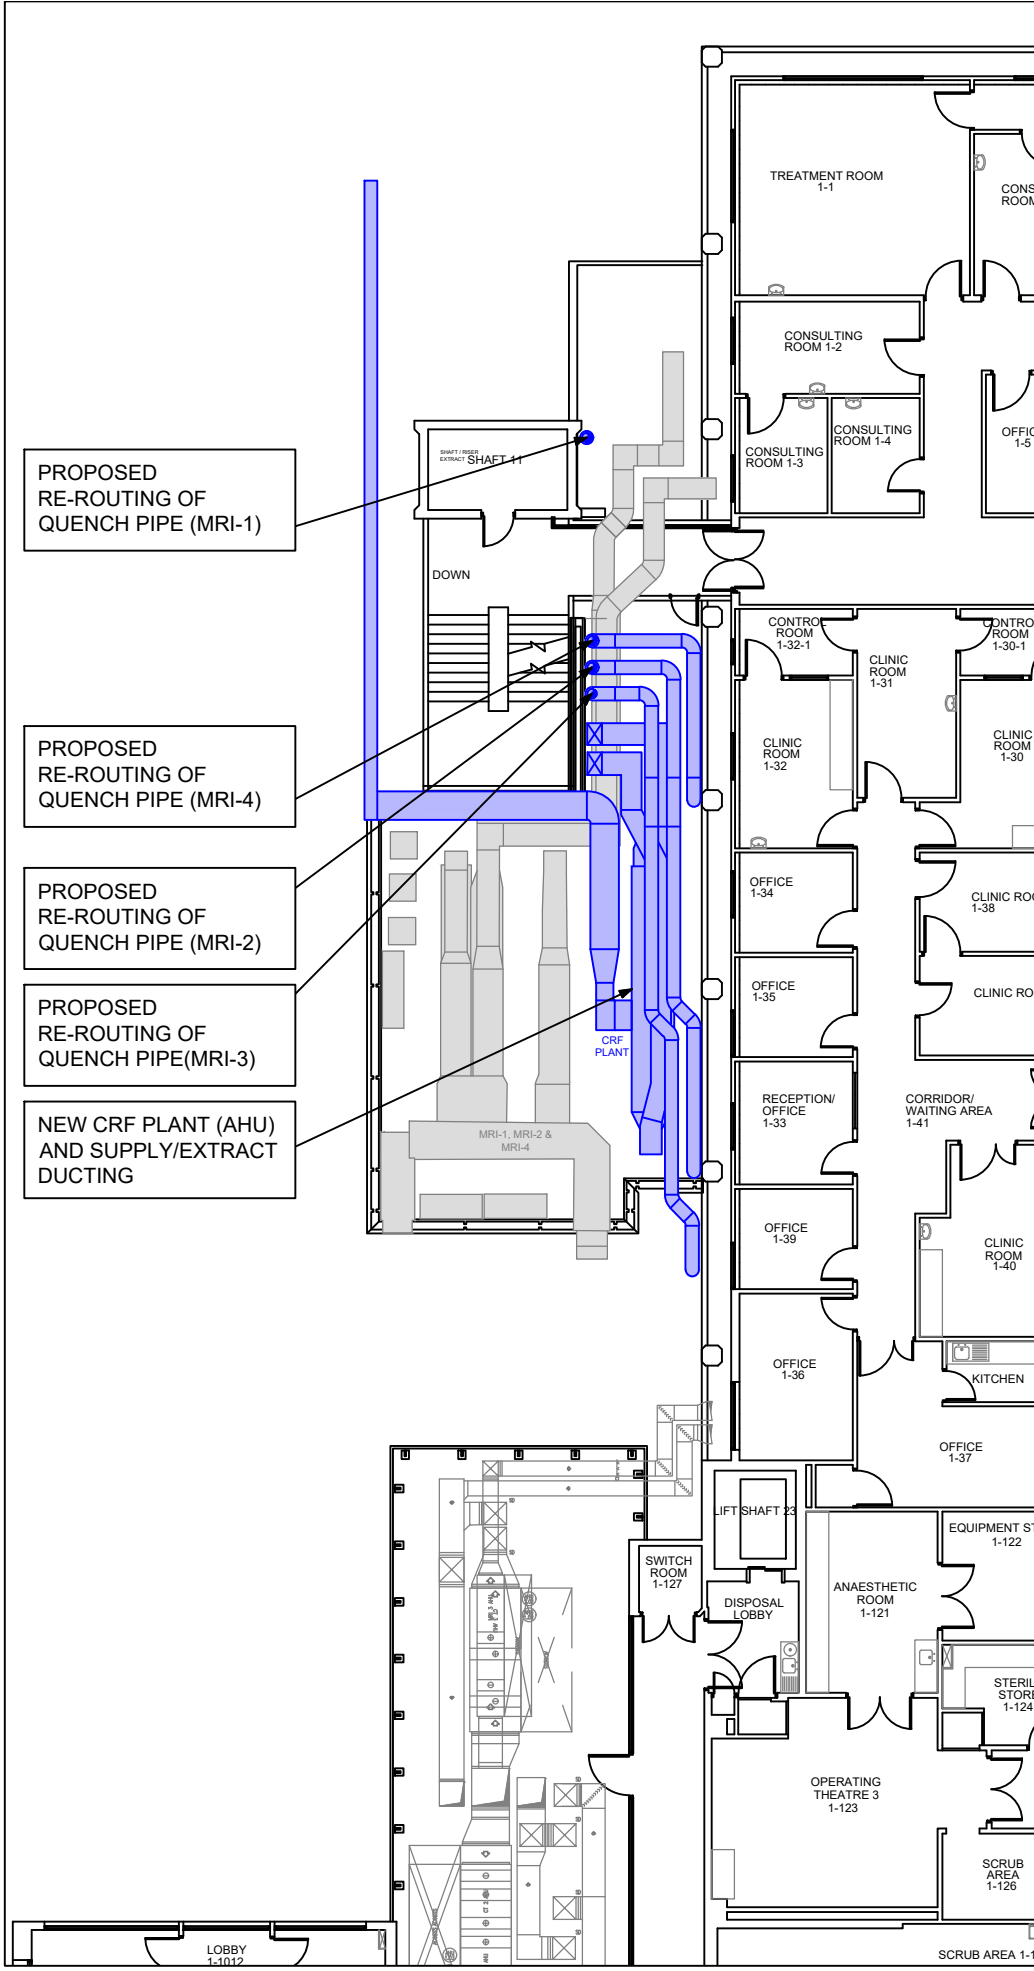


02 Proposed plan (1st floor) - Permanent works
(00)010 1:200 @ A3

THIS DRAWING IS PROTECTED BY COPYRIGHT - FIGURED DIMENSIONS ONLY TO BE TAKEN FROM THIS DRAWING. DIMENSIONS TO BE CHECKED ON SITE AND ANY DISCREPANCIES REPORTED TO THE ARCHITECT IMMEDIATELY.				
PURPOSE OF ISSUE: (I)Info/Comment (S)Sign Off (P)Planning (B)Building Control (T)Tender (C)Construction (F)Final Revision				
Rev	Rev Date	Revision Description	Drawn/Checked	Purpose of Issue
/	13/09/2024	Issued for planning	FY	.
A	20/09/2024	Issued for planning (Draft-for comments) Enabling works included	FY	.
B	27/09/2024	Issued for planning. 3no. condensing units associated with 3no. existing MRI AHU's (permanently relocated to level 04)	FY	.

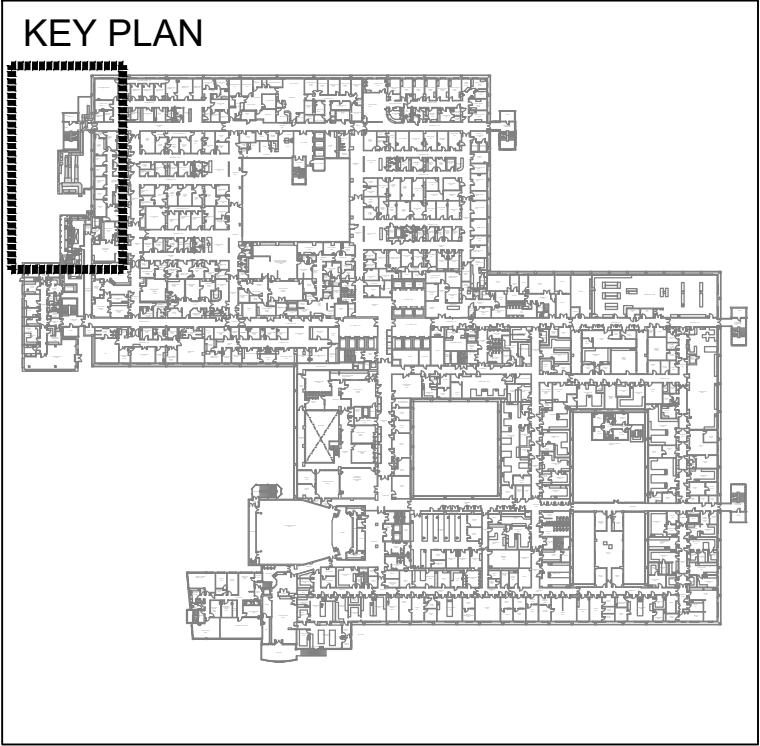

Legend :

- Existing quench pipes (permanent works). Current routes
- Vacant space left by 2no. Chillers and 10no. condensers relocated (3no. MRI AHU's condensers permanently relocated on 4th roof floor-vacant enclosure & 7no. existing condensers, serving ancillary MRI areas, to be temporary relocated on Ground floor)
- Proposed CRF plant, ducting & rerouted quench pipes (permanent works)

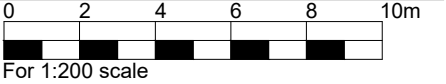

FOR PLANNING			
Existing & Prop. Plan (1st floor) - Permanent works: New CRF AHU unit & diversion of Quench pipes (MRI-1, 2, 3 and 4)			
Royal Free London CRF	24009	(00)010	B
	Job Number	Drawing Number	Rev
	Sept 2024	1:200 @A3	
	Date	Scale	

Ansell & Bailey Ltd Chartered Architects 99-101 Farringdon Road London EC1R 3BN 020 7387 0141 architects@ansellandbailey.com

ANSELL + BAILEY