

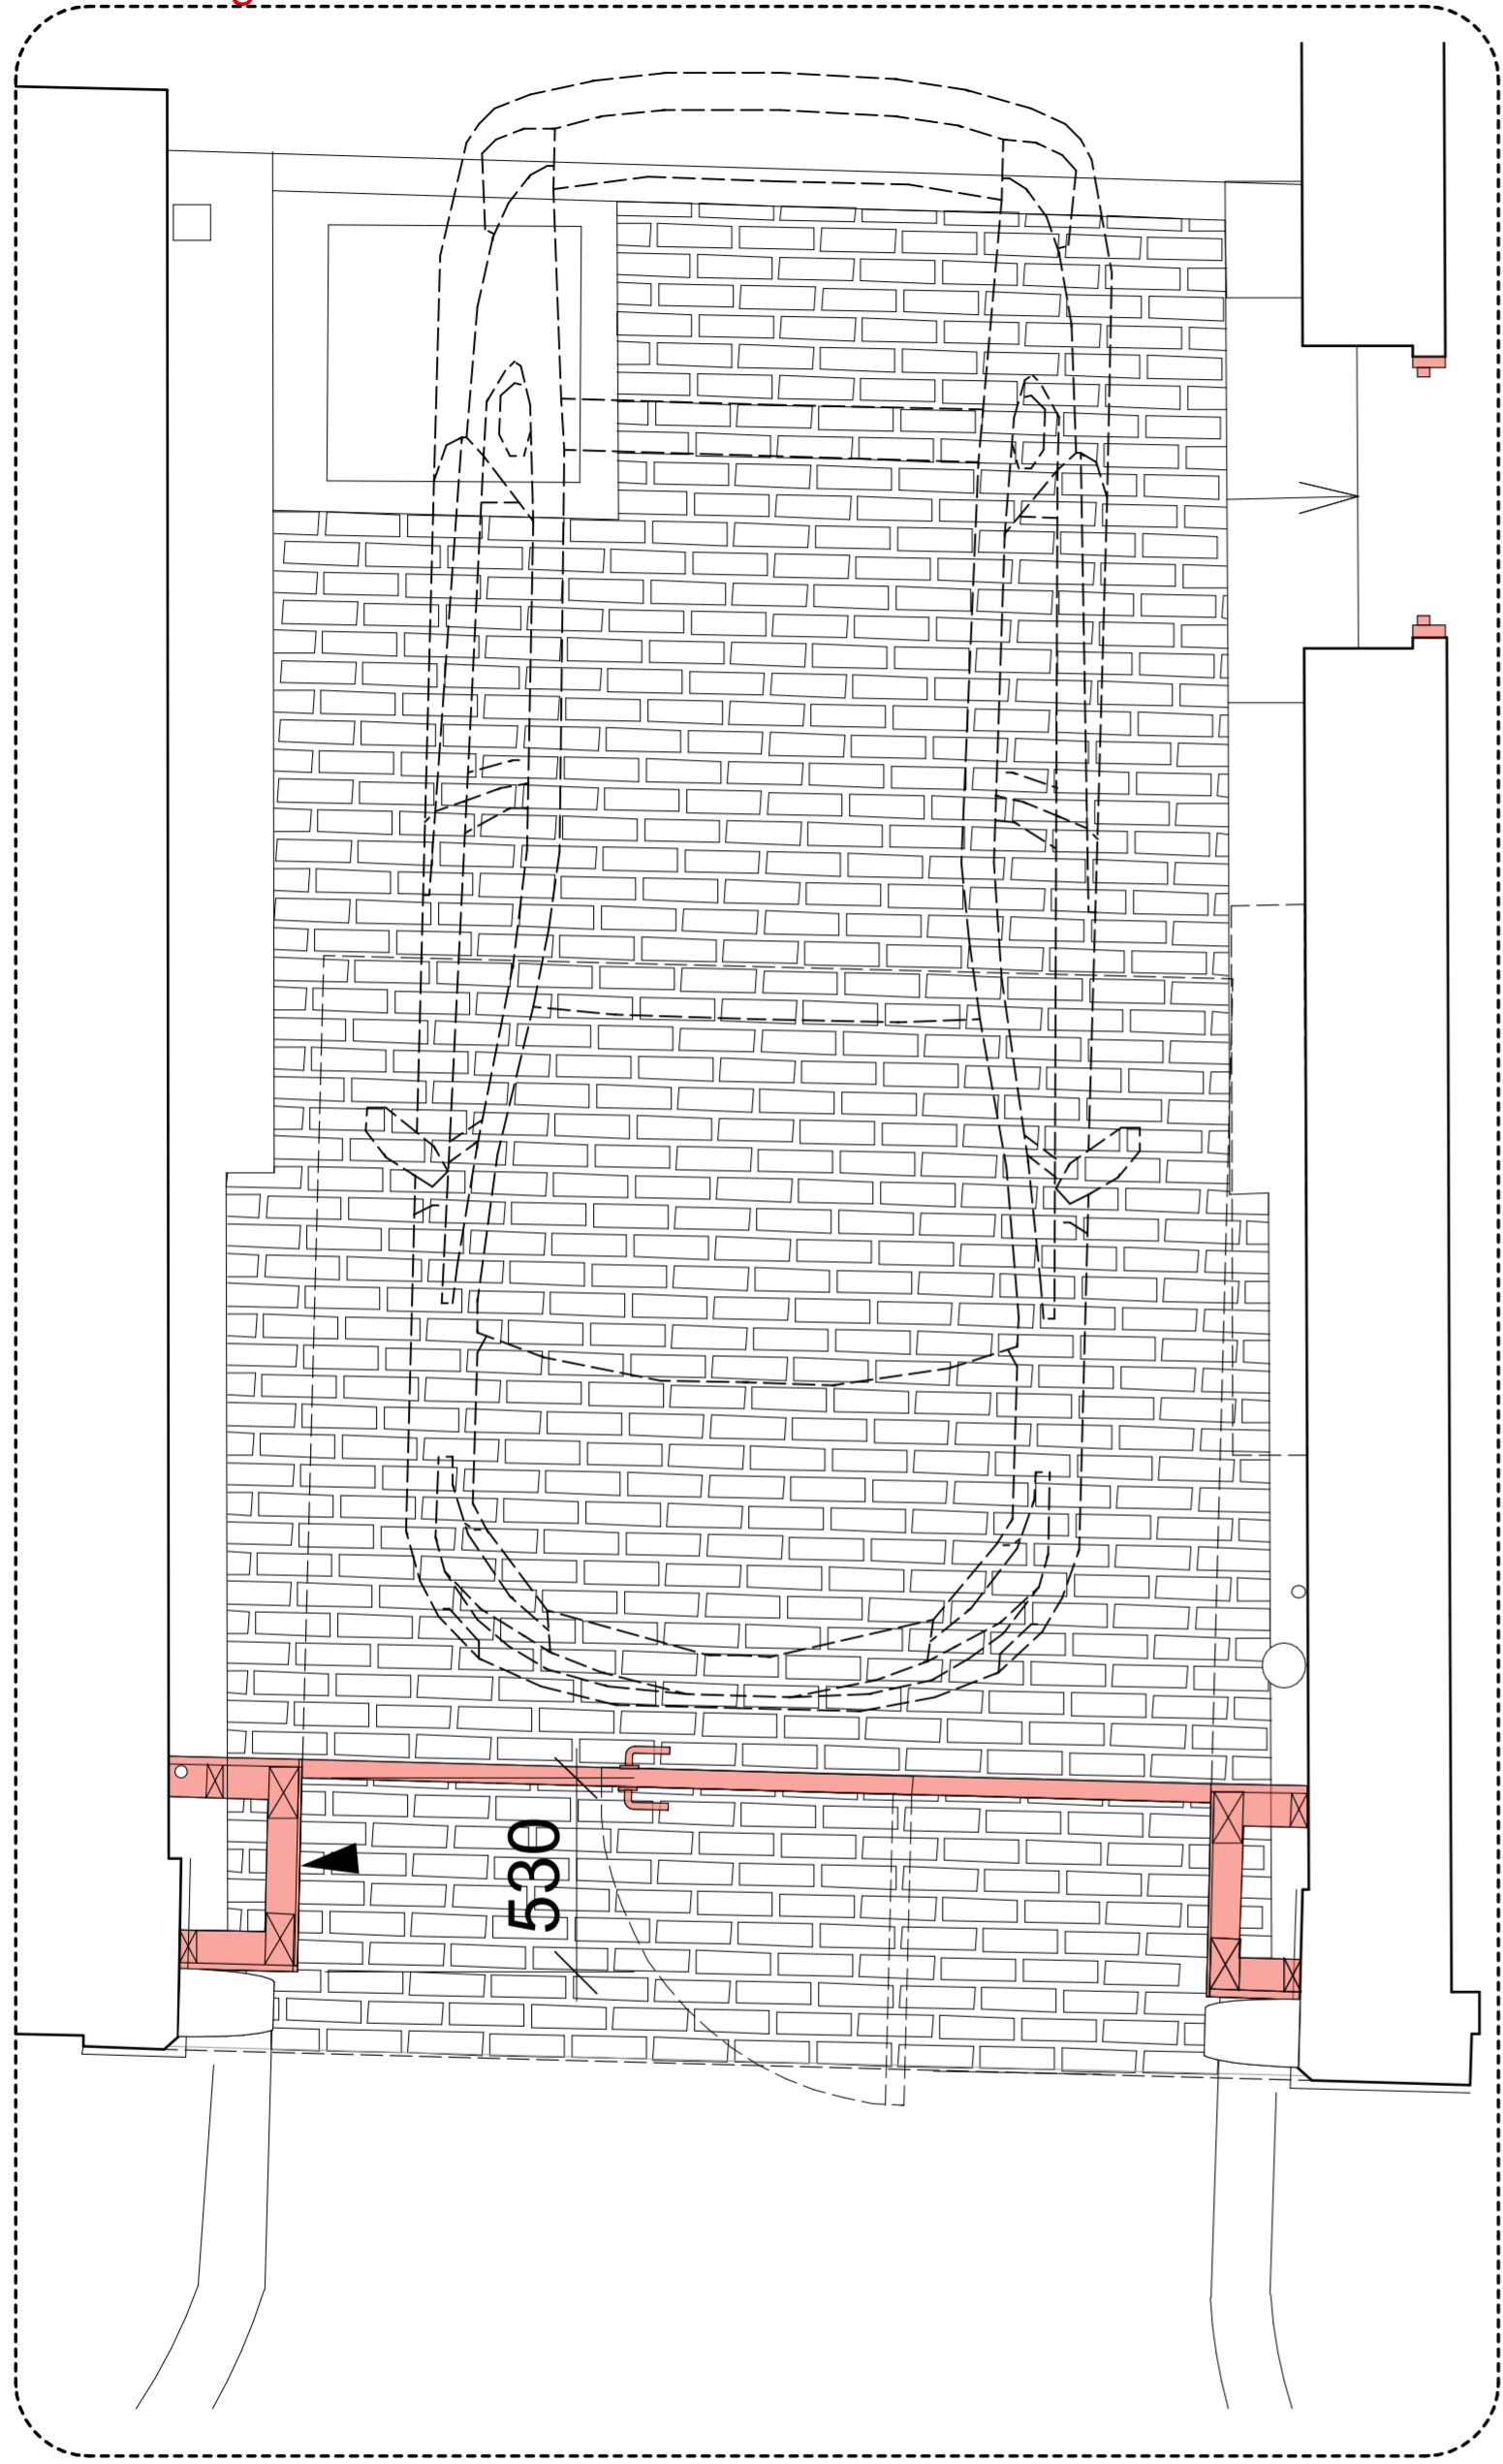


Existing

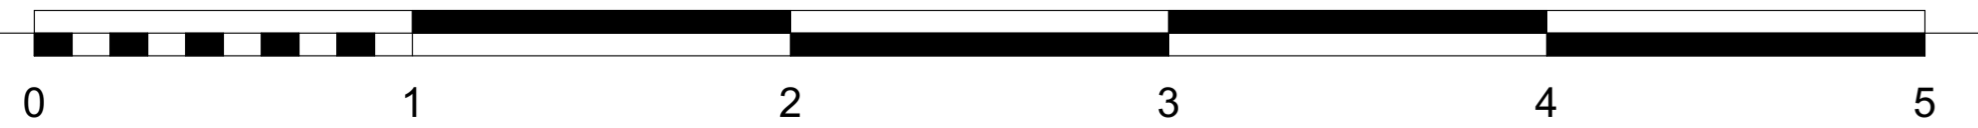

Proposed

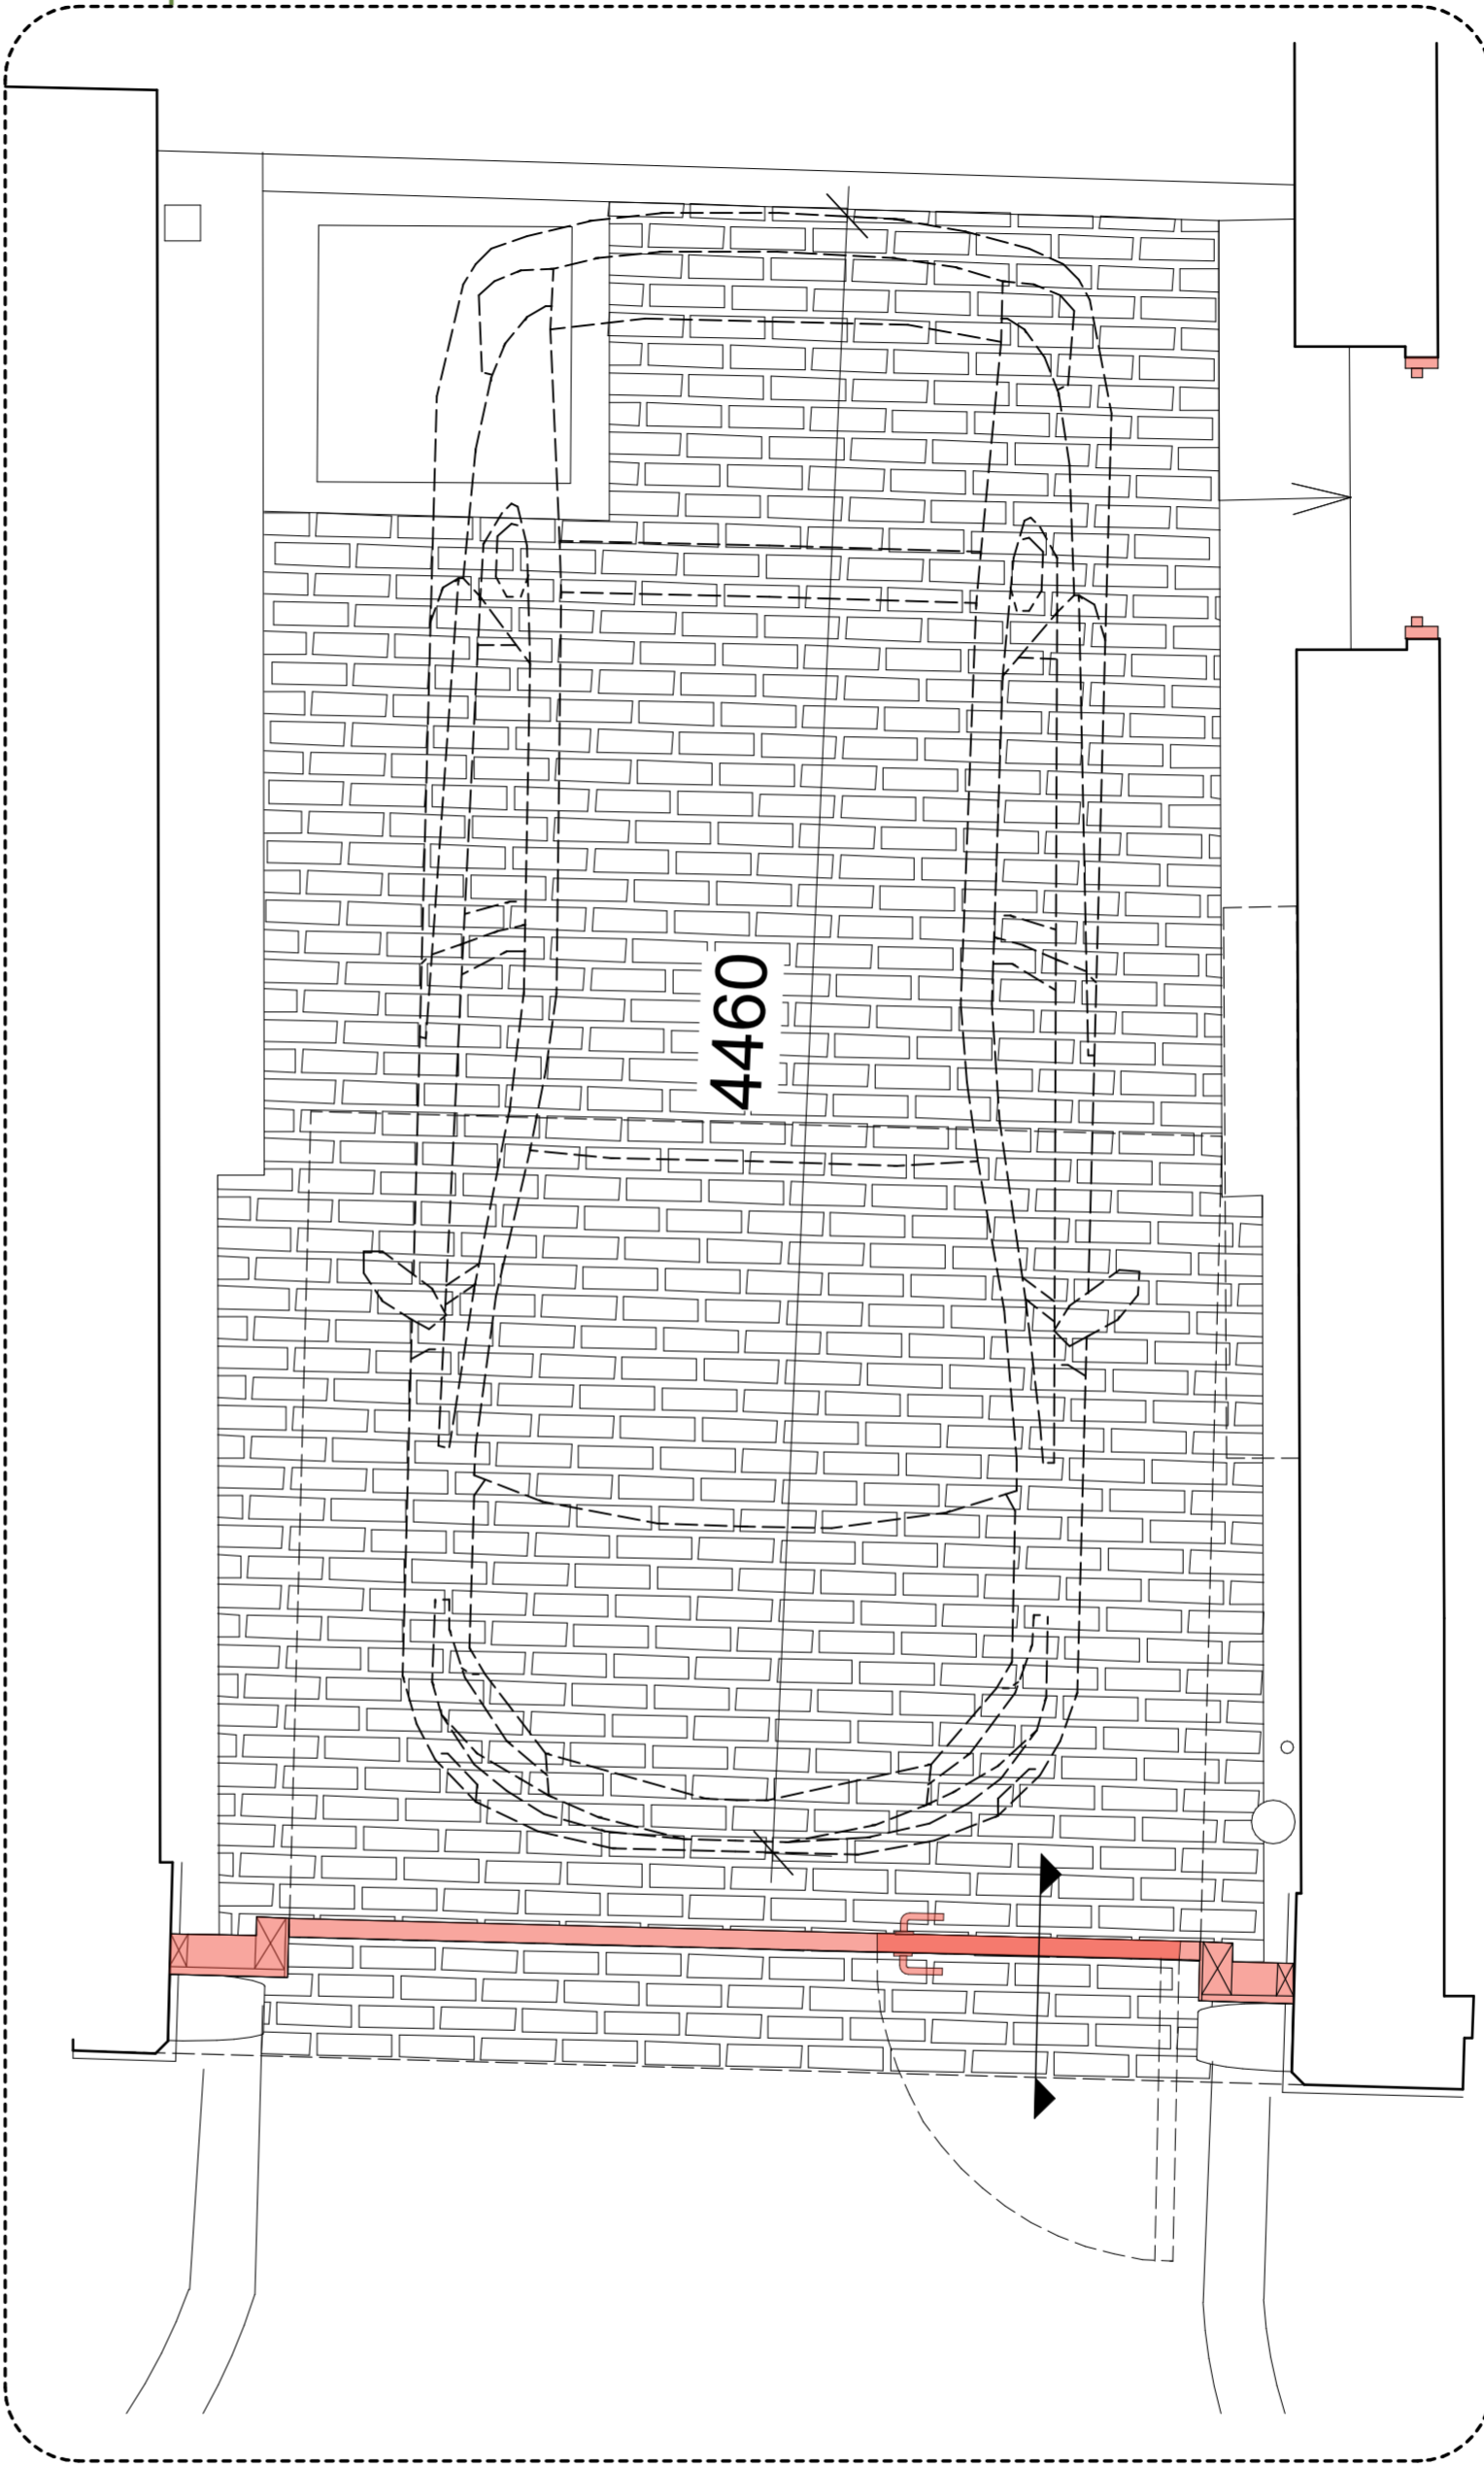

General Notes

Drawings not to be scaled Contractor must verify all dimensions on site before commencing work Any discrepancies to be reported to the architect. All drawings are to be read in conjunction with all relevant drawings and specifications

© Robert Barnes Architects


Rev	Date	Change	I

Key

Architects  
 4 Cedar House  
 Ancastle Green  
 Henley on Thames  
 Oxfordshire  
 RG9 4EH  
 01491 578827  
 07968 726654  
 www.robertbarnesarchitects.com

ARCHITECTS  
ROBERT BARNES

Client

Antony Peattie

Project

32 Coptic Street, WC1

Title

Entrance gate plan  
Existing and Proposed

Job	Scale	Rev
423	1:20 @ A2	PP-423-101
Date	Drawn by	Dwg.no
15/08/2024	AN	