


General Notes


Drawings not to be scaled Contractor must verify all dimensions on site before commencing work Any discrepancies to be reported to the architect. All drawings are to be read in conjunction with all relevant drawings and specifications

© Robert Barnes Architects

Existing

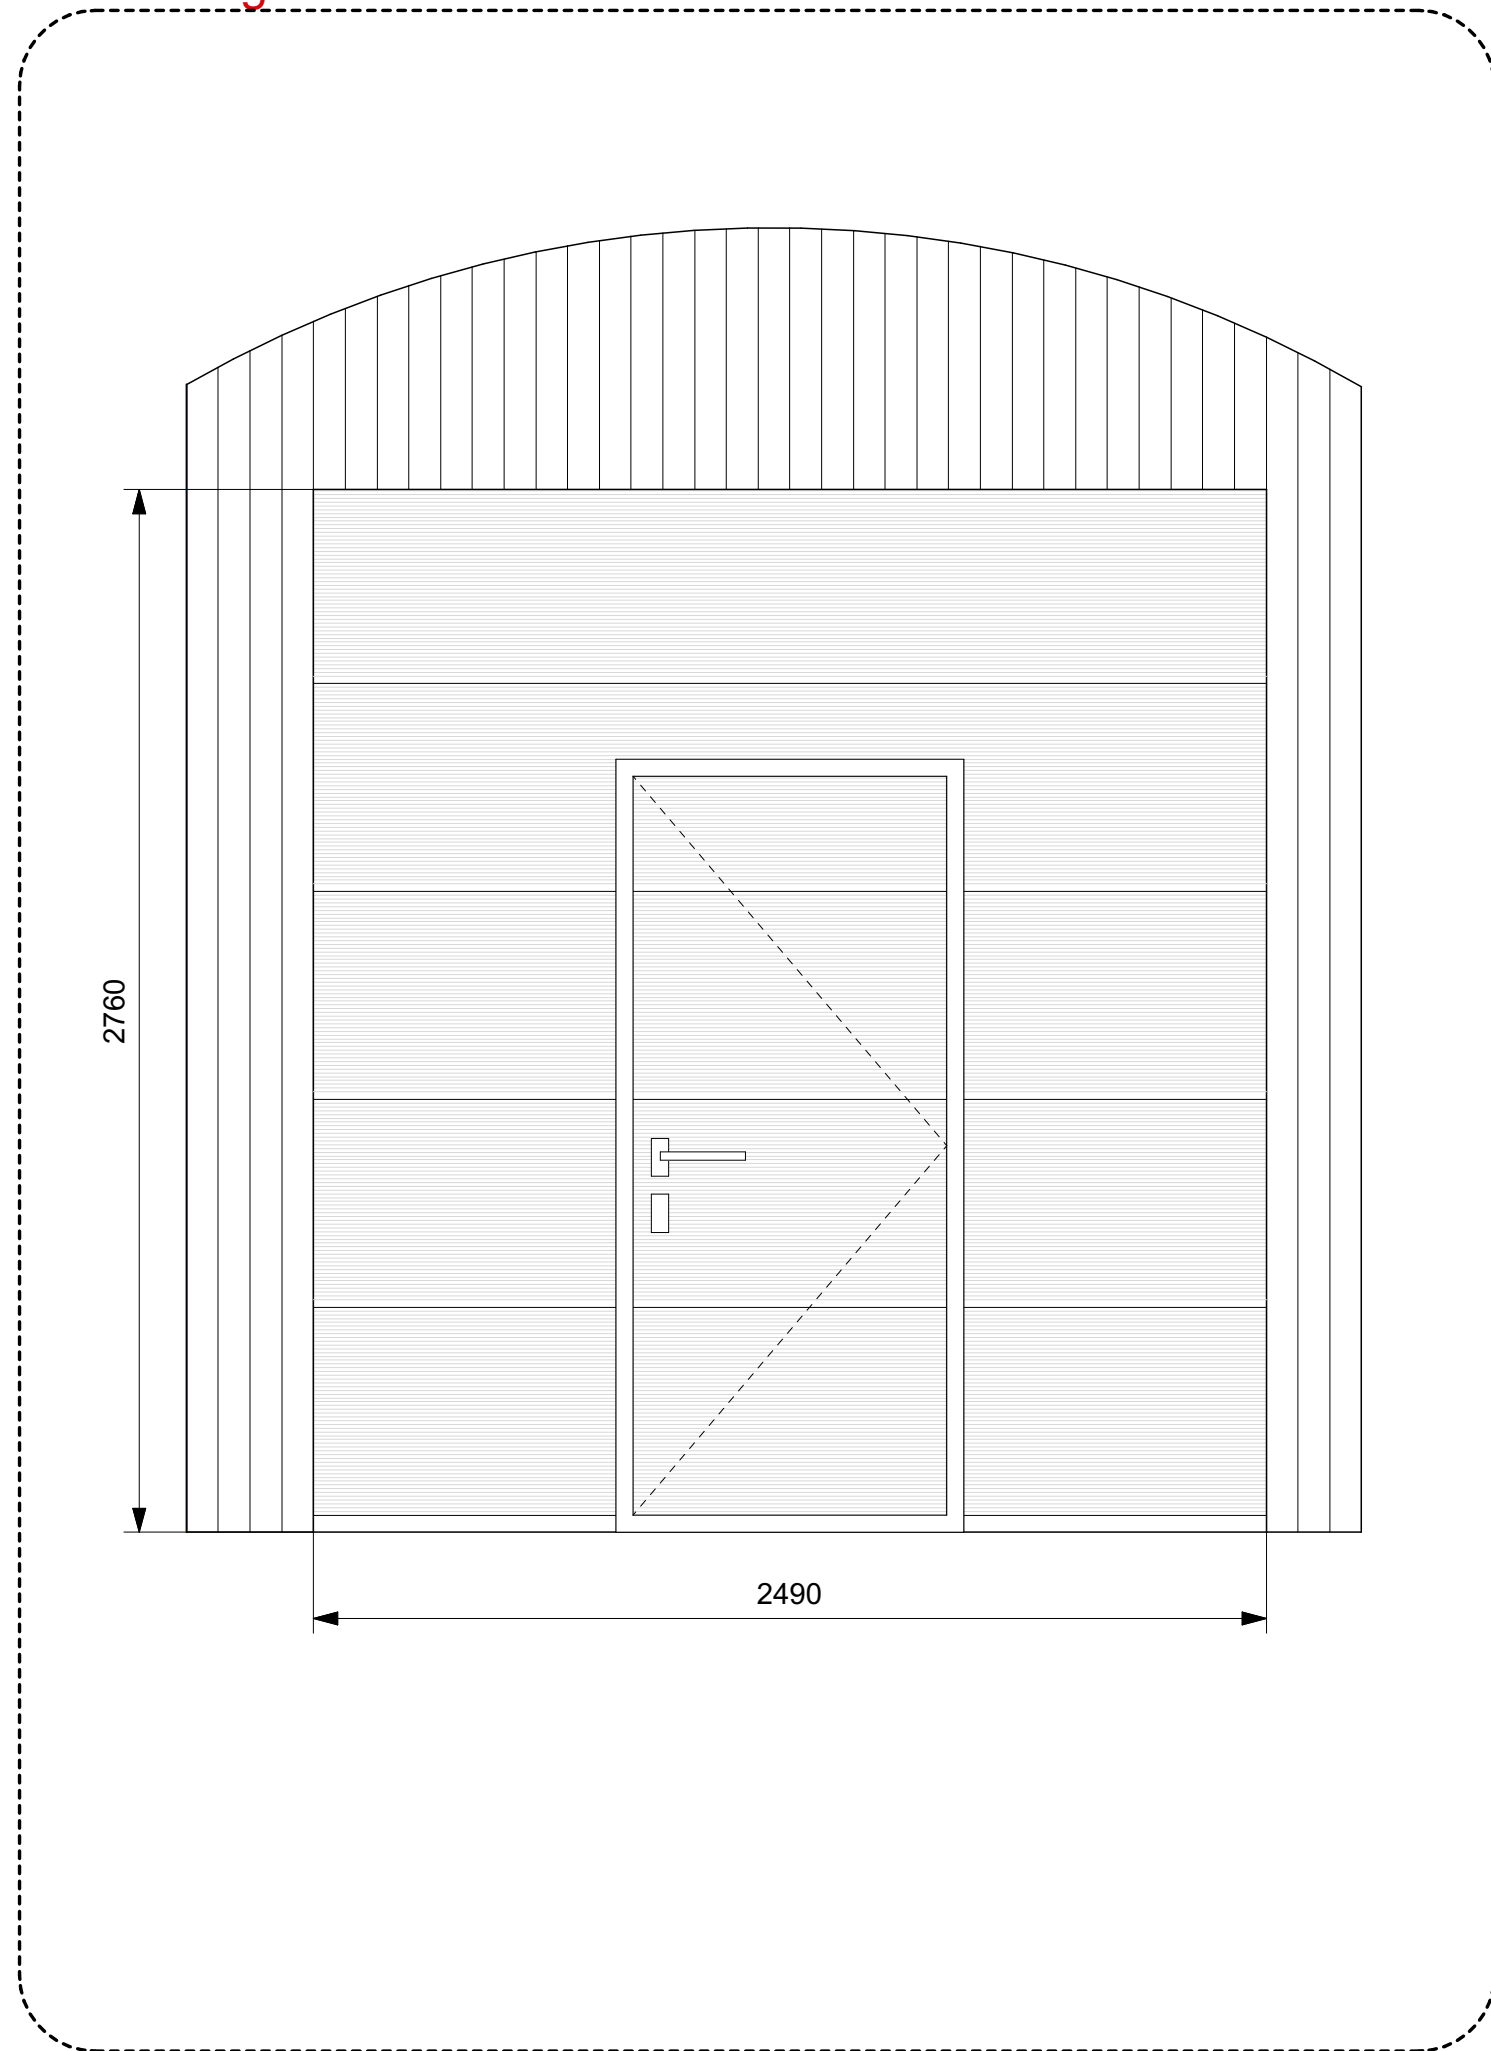

Proposed

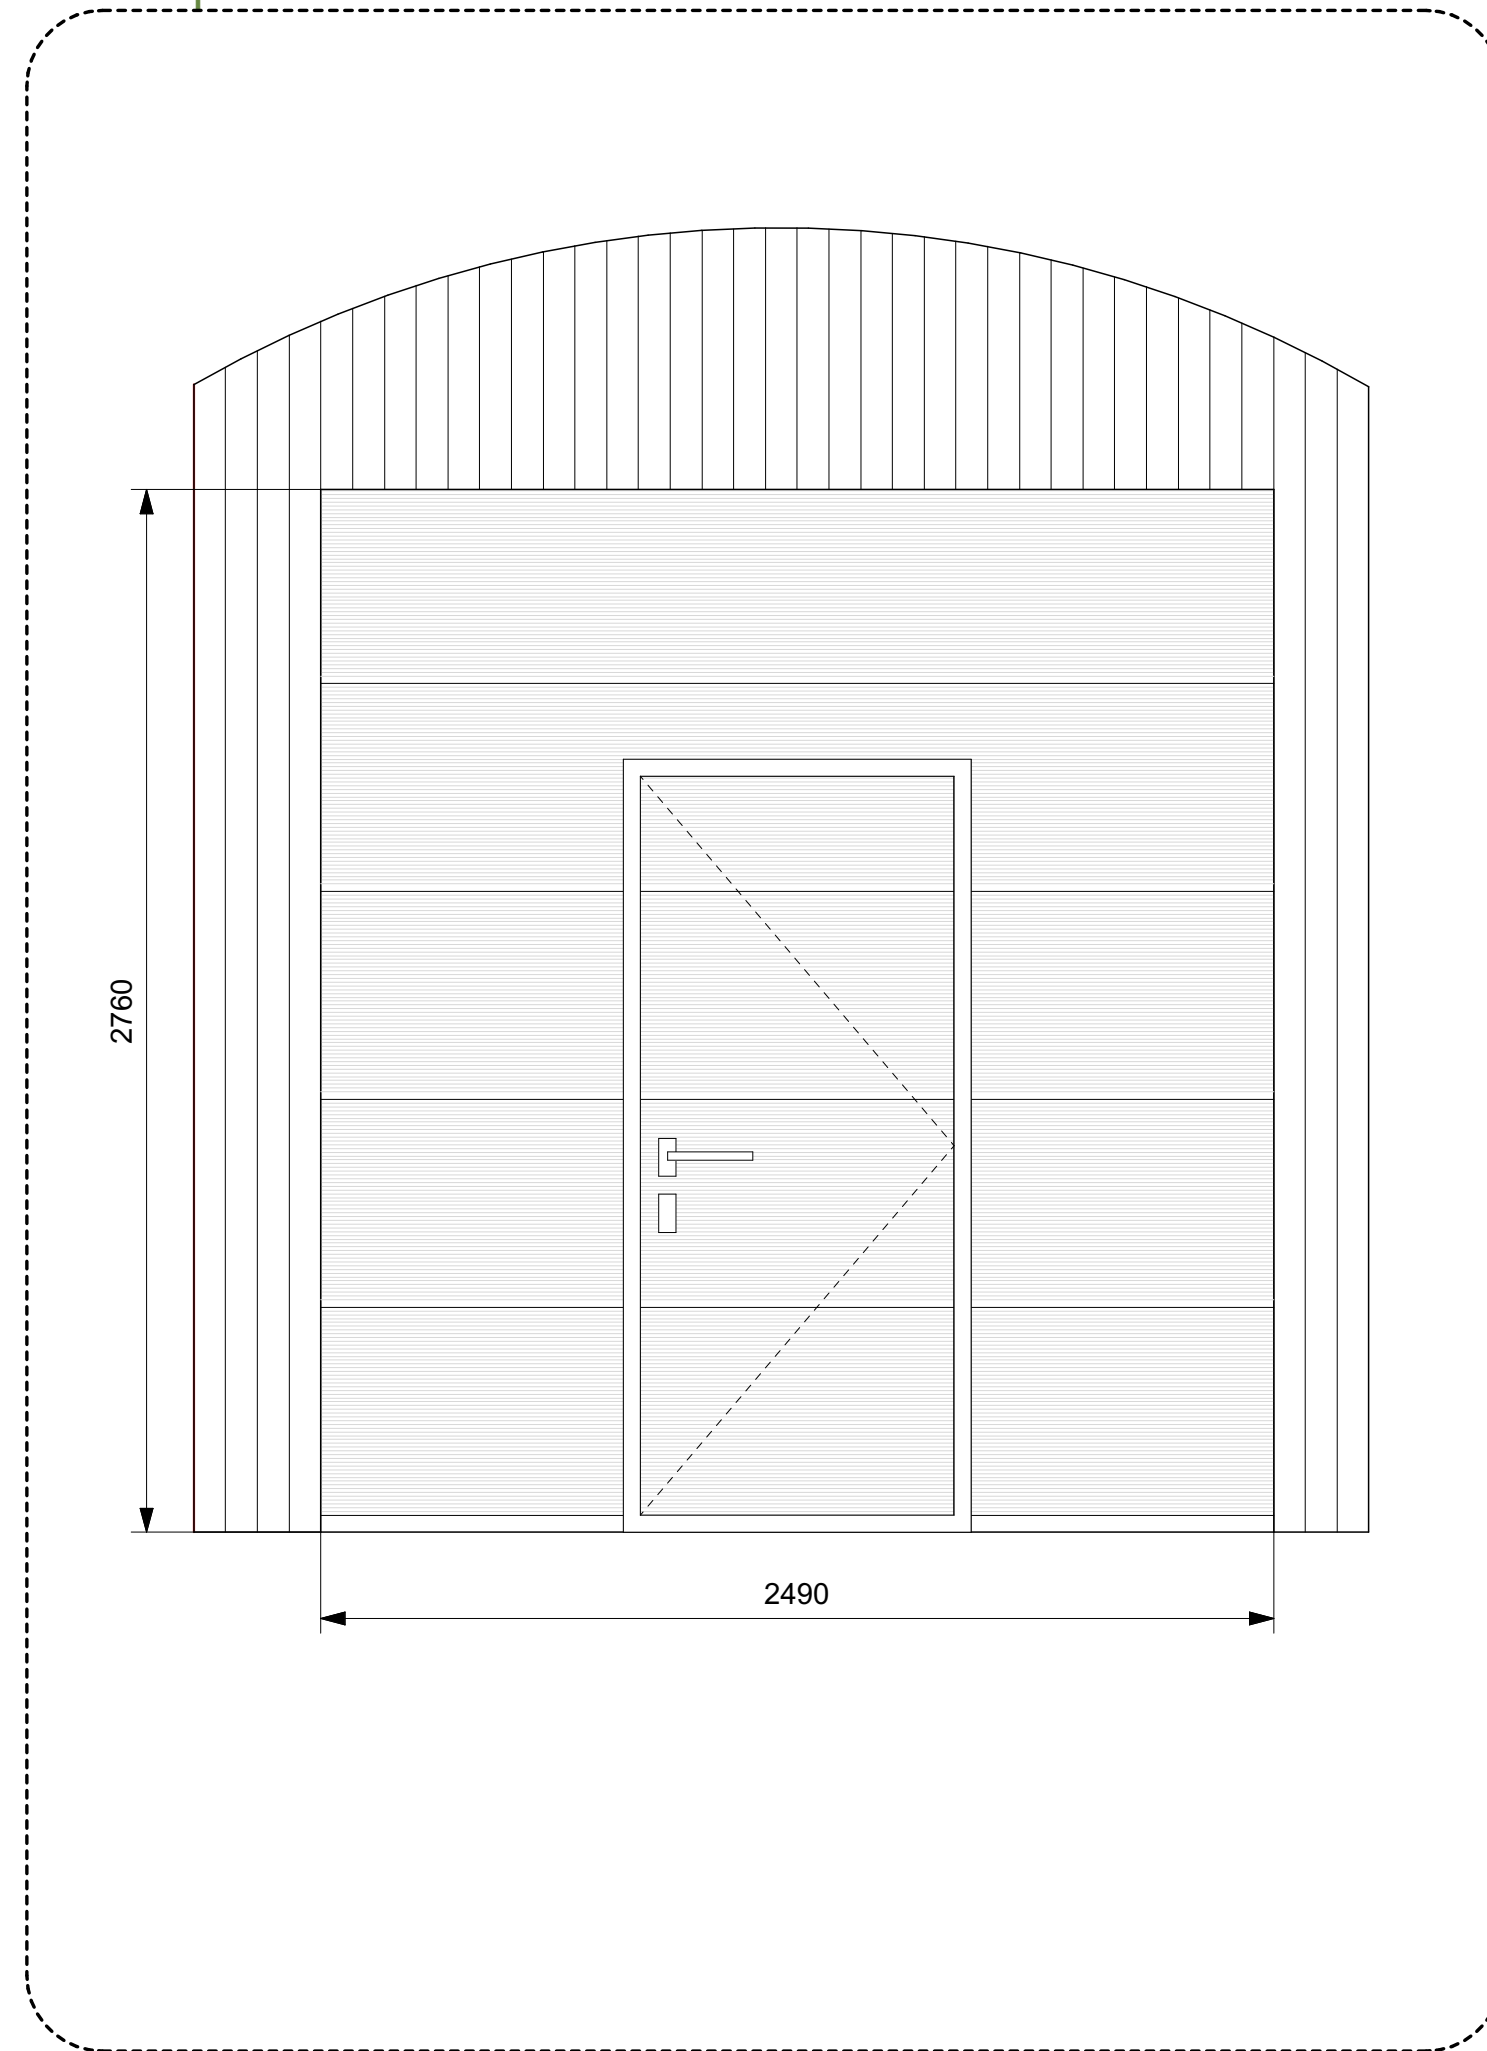

Rev	Date	Change	I

Key

Architects
 4 Cedar House
 Ancastle Green
 Henley on Thames
 Oxfordshire
 RG9 4EH
 01491 578827
 07968 726654
 www.robertbarnesarchitects.com
ARCHITECTS
 ROBERT BARNES

Client


Antony Peattie

Project

32 Coptic Street, WC1

Title

**Entrance gate
 External elevation
 Existing and Proposed**

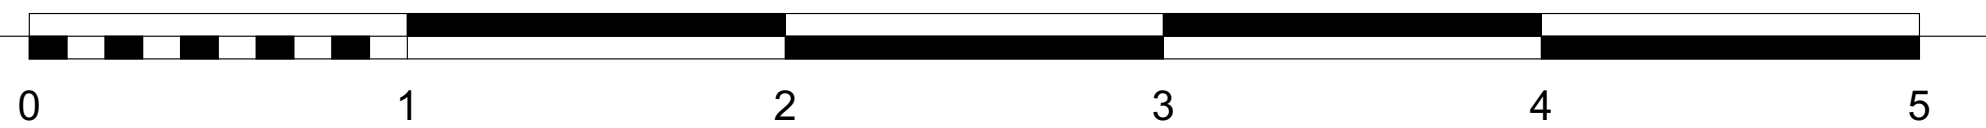

Job	Scale	Rev
423	1:20 @ A2	PP-423-201
Date	Drawn by	Dwg.no
15/08/2024	AN	