


General Notes

Drawings not to be scaled Contractor must verify all dimensions on site before commencing work. Any discrepancies to be reported to the architect. All drawings are to be read in conjunction with all relevant drawings and specifications

© Robert Barnes Architects

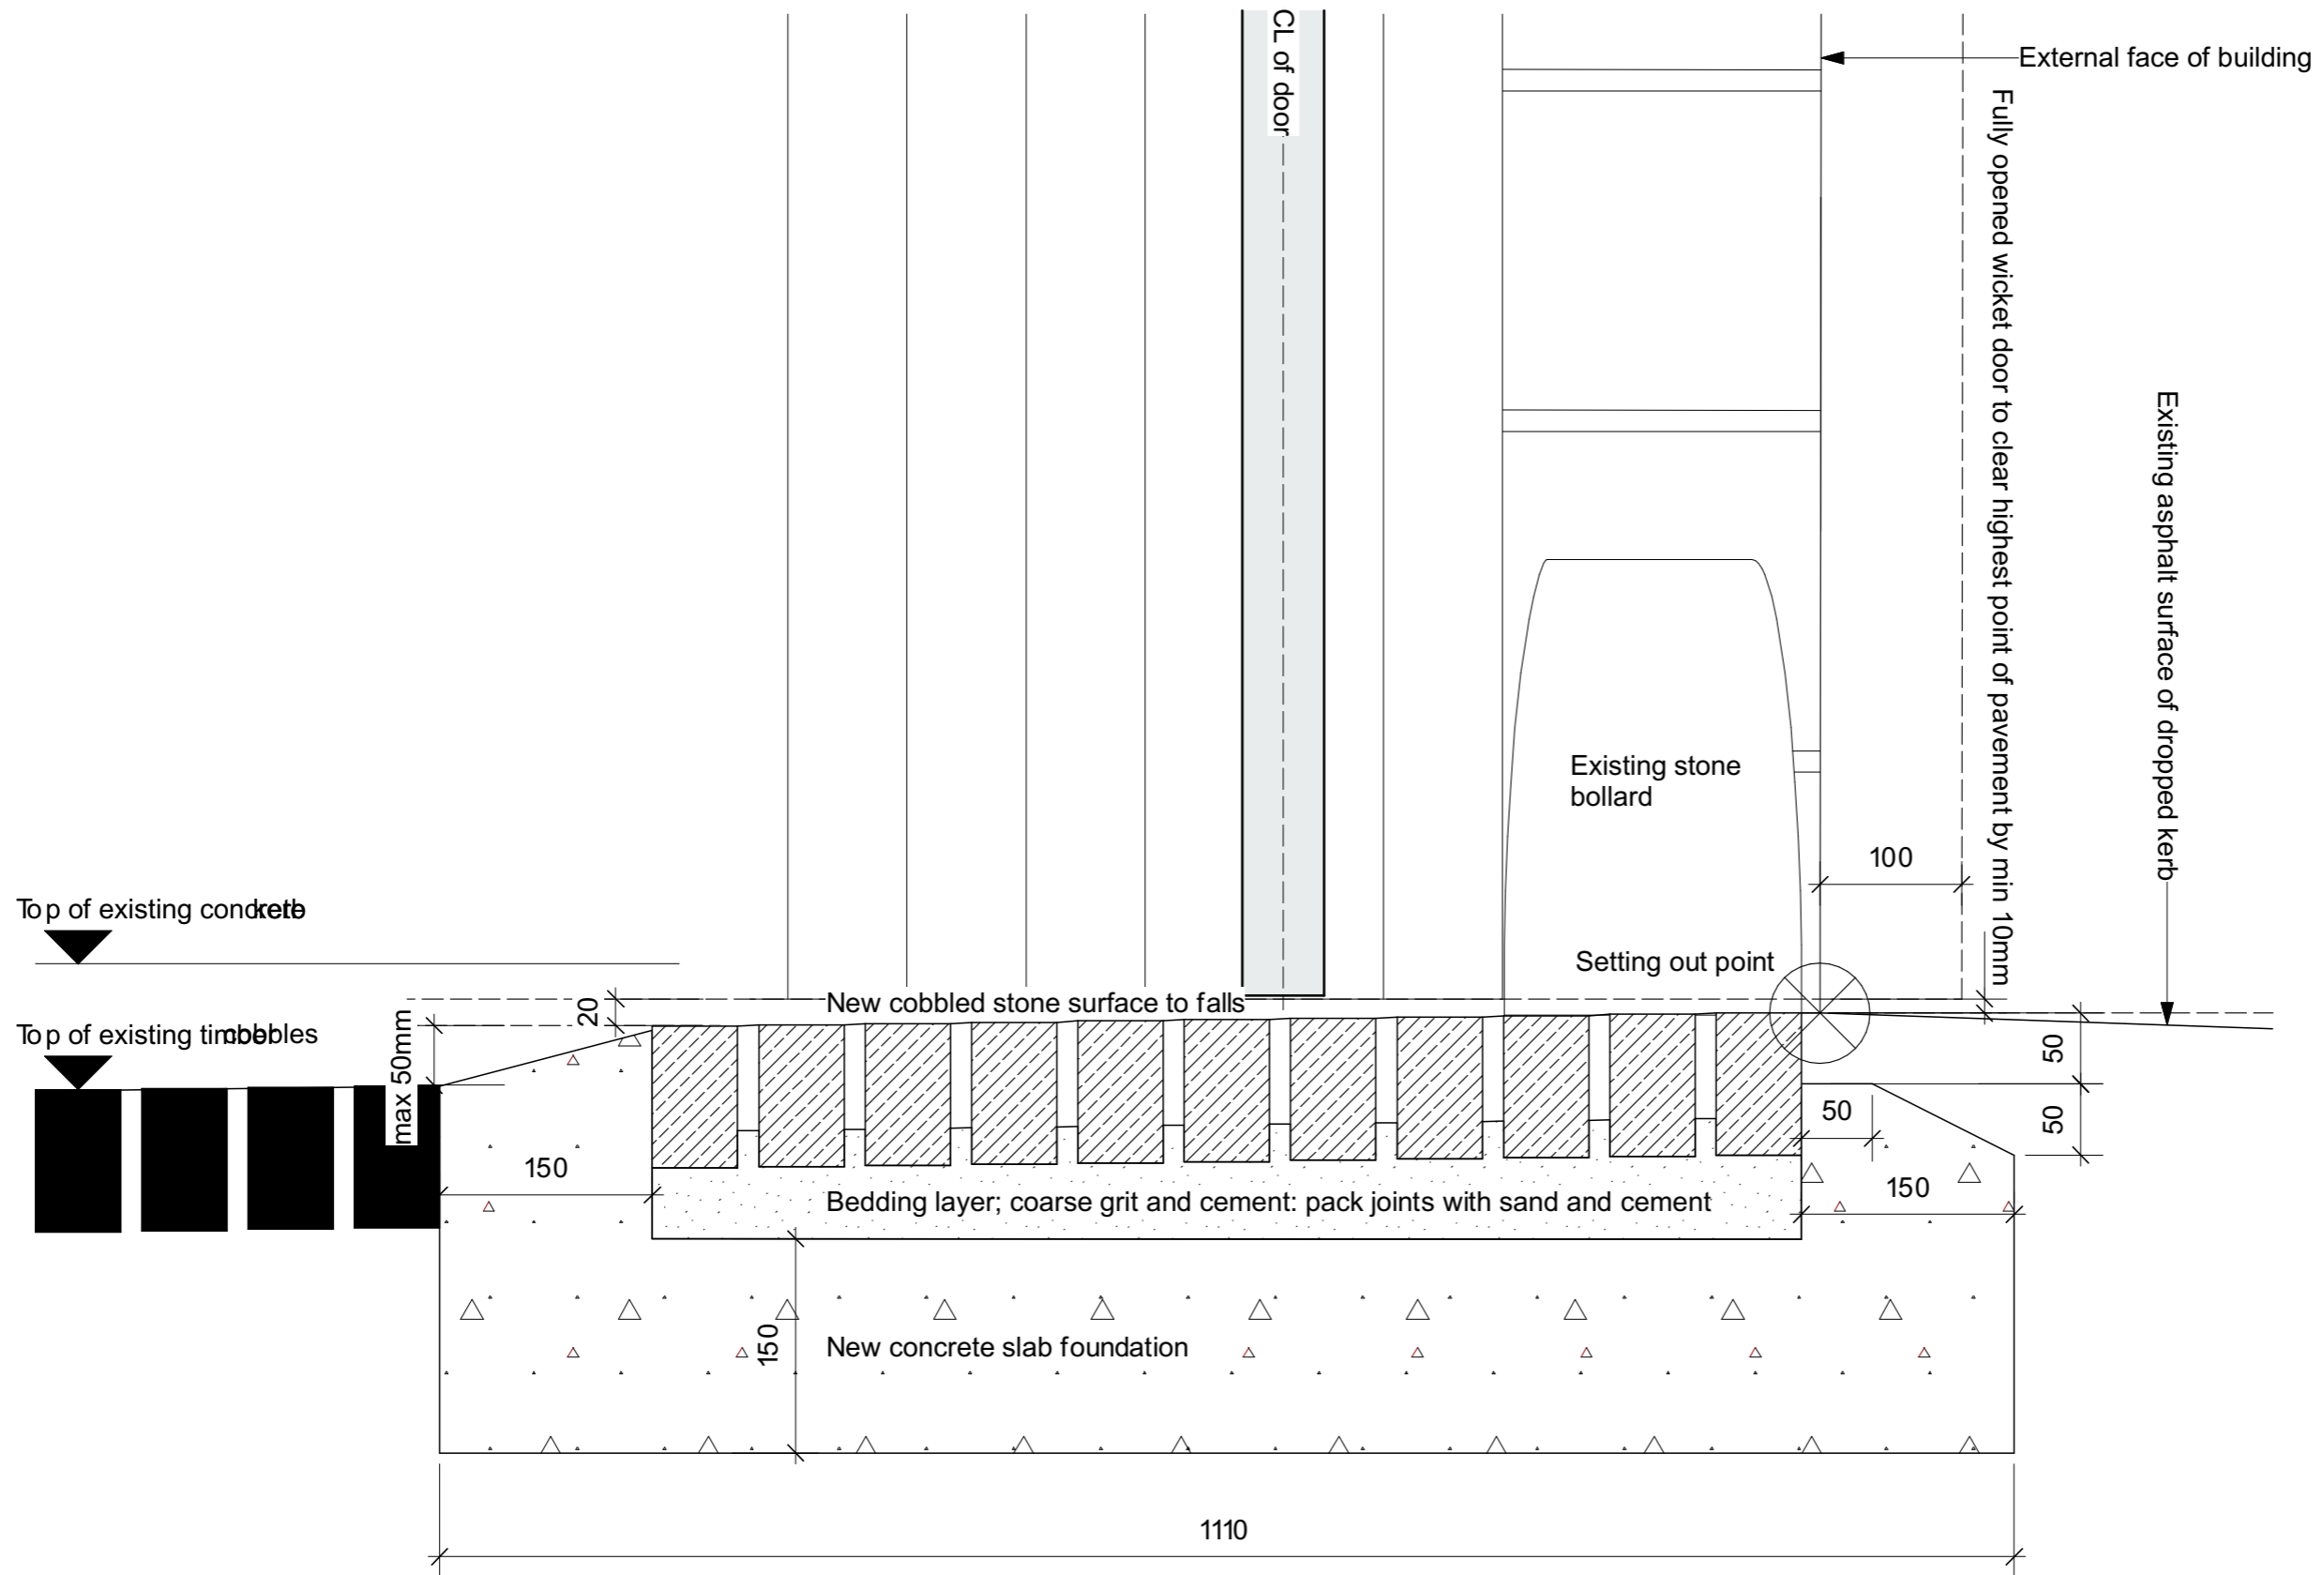

Rev	Date	Change	I

Key

Architects
 4 Cedar House
 Ancastle Green
 Henley on Thames
 Oxfordshire
 RG9 4EH
 www.robertbarnesarchitects.com
 01491 578827
 07968 726654
ARCHITECTS
 ROBERT BARNES

Client

Antony Peattie

Project

32 Coptic Street, WC1

Title

**Entrance gate
 Threshold detail section
 Proposed**

Job	Scale	Rev
423	1:5 @ A3	PP-423-301
Date	Drawn by	Dwg.no
15/08/2024	AN	