

All dimensions to be verified prior to the commencement of any work or the production of any shop drawing. All omissions and discrepancies to be reported to the Architect immediately. This drawing is to be read in conjunction with all related Architect's and Engineer's drawings and any other relevant information.

GENERAL NOTES TO ALL ELEVATIONS:

BRICKWORK TO BE CLEANED, AND ANY DAMAGED  
BRICKWORK TO BE REPOINTING AND REPLACED.  
PAINTED SURFACES TO BE REPAINTED.

INSTALL BIRD SPIKES THROUGHOUT CANOPIES.

REMOVE RAISED (DECKING ETC) CONSTRUCTION  
DIRECTLY IN FRONT OF THE SHOPS, MAKING GOOD  
WHERE NECESSARY.

FORM NEW 850mm HIGH STALLRISER IN BRICK  
FINISH TO MATCH THE REST OF THE BUILDING

**SOUTH FACADE PLAN**


[illegible]

### Proposed Ground Floor AC Plan

P

Project number	Drawing number	Revision
026	NE-026-P-202	-

# 1 EXISTING SOUTH FACADE EXTERNAL PLAN

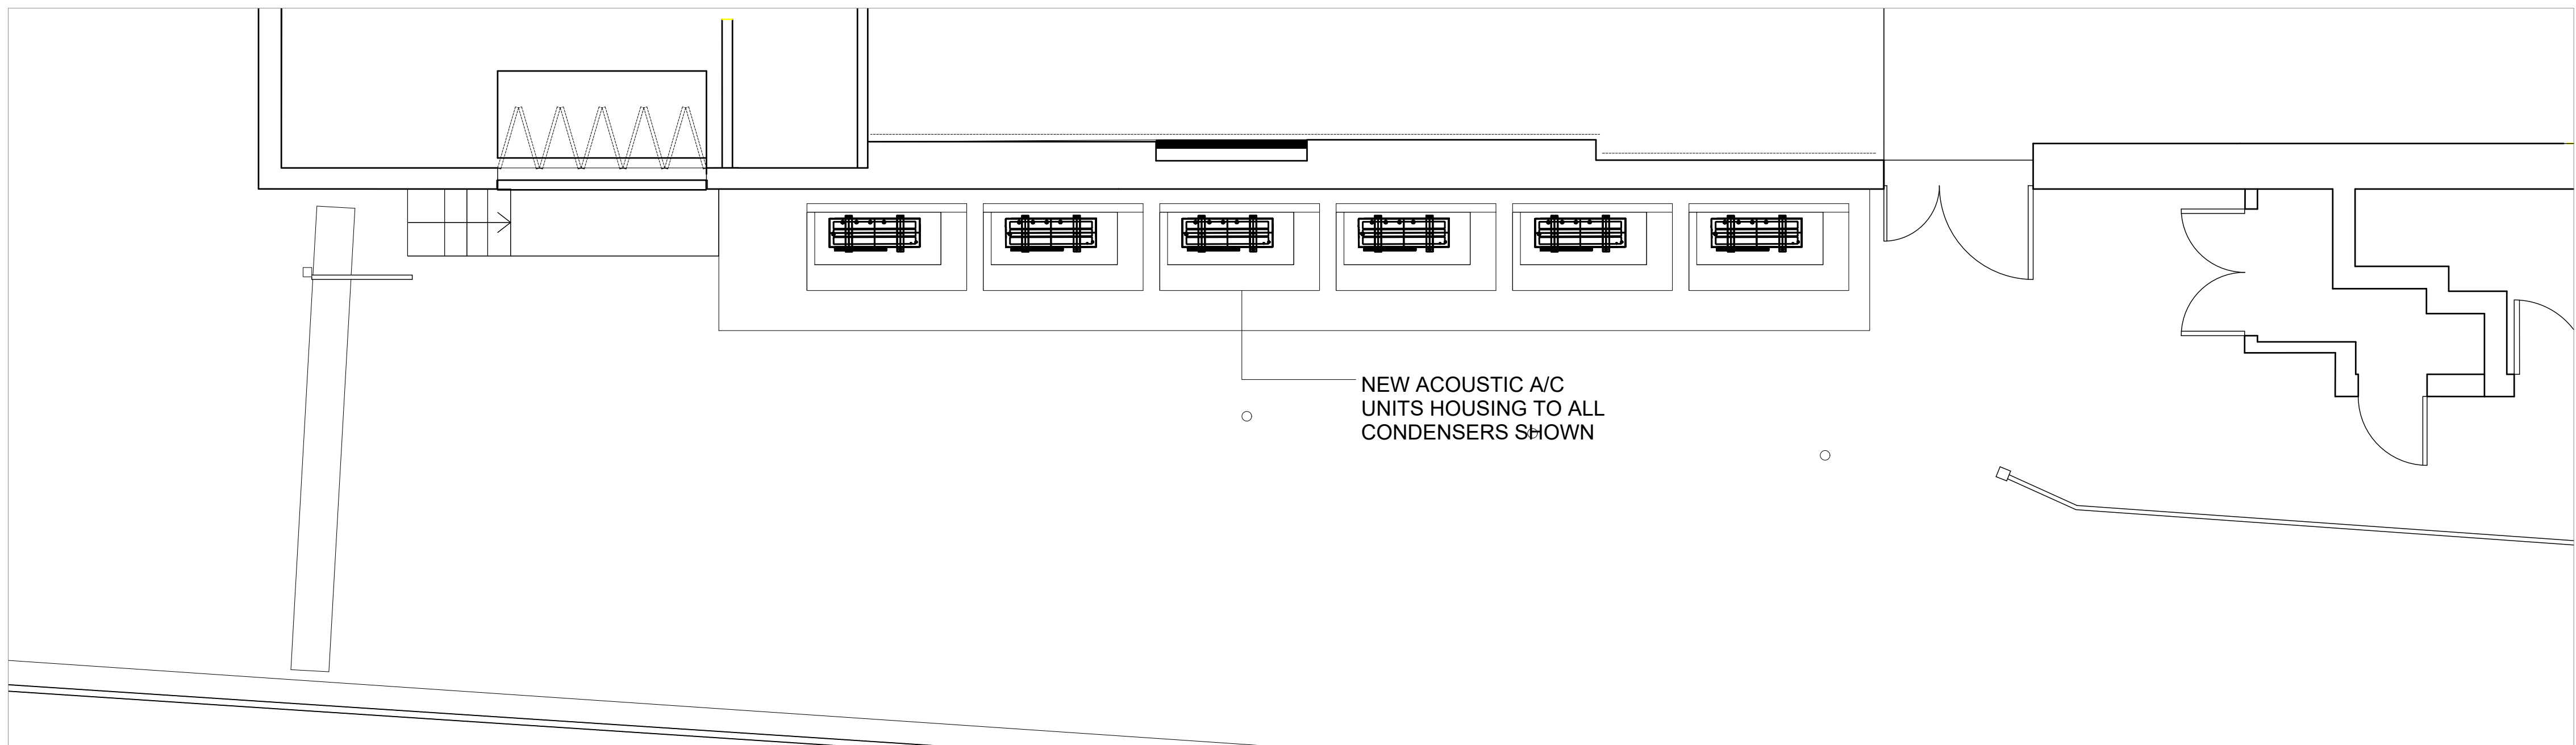

2 PROPOSED SOUTH FACADE EXTERNAL PLAN  
202 SCALE 1:50

