Legend: Lc (p Re (p

0

0

Loose gravel / gravel planting - 17.5sqm (permeable)

Resin bound gravel - 65.5sqm (permeable)

Yorkstone Sawn buff - 22sqm

New Timber fencing / trellis - 21.75m


Metal balustrade (by Architects)

Proposed wall with railing

Existing tree to be retained

Existing tree to be removed

Proposed tree

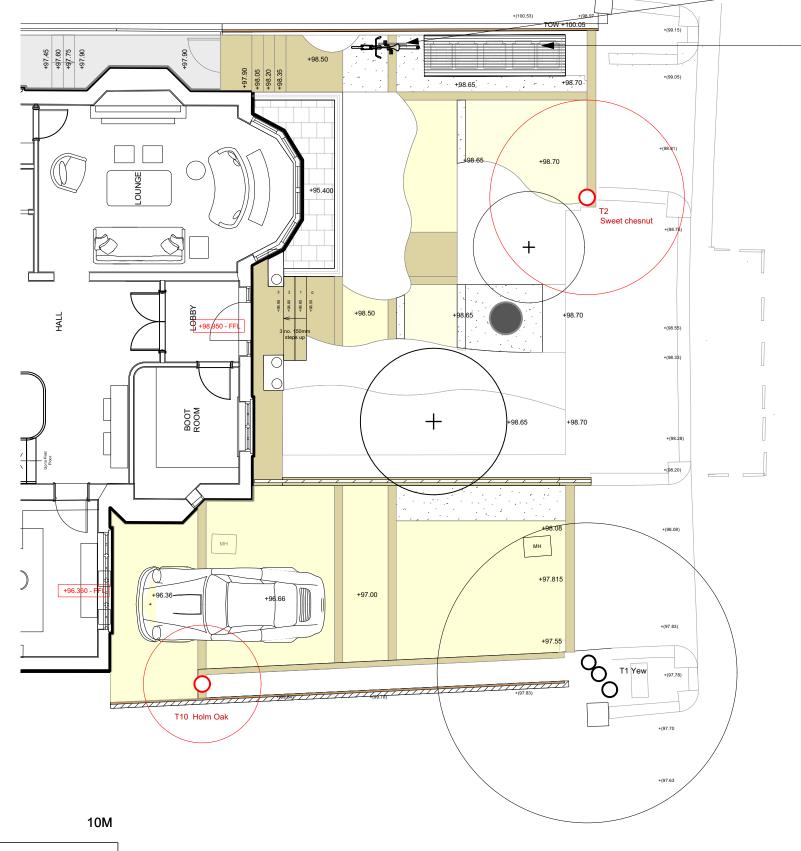



0 1 3 5 10M

copyright
Charlotte Rowe
Garden Design
440 51 (1 5 1 5

118 Blythe Road, Brook Green, London, W14 0HD Tel: +44 (0)20 7602 0660 email:design@charlotterowe.com www.charlotterowe.com

	All dimensions must be checked on site and not be scaled from this drawing	client:	drawing title:
		Sarah and Daniel Burns	Front garden
			Materials Plan
		job title:	scale: 1:100 @ A3
		61 Redington Road, NW3 7RP	date: 26/09/24 drawn by: TK
			drg.no CR388_PA08 rev4

1no. Visitor cycle space

Bin store with green roof