




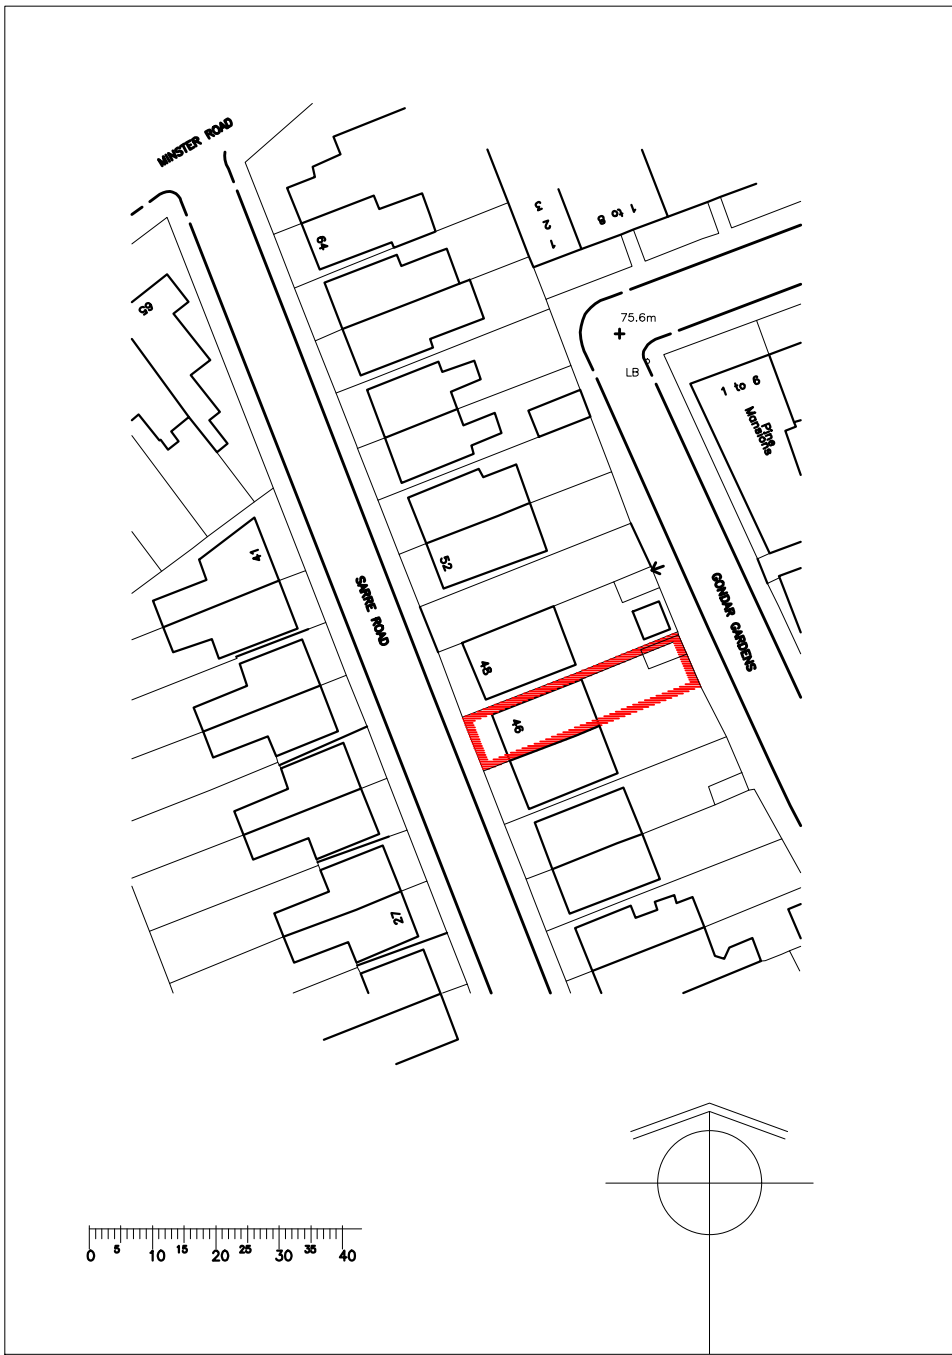

Site and Location Plan


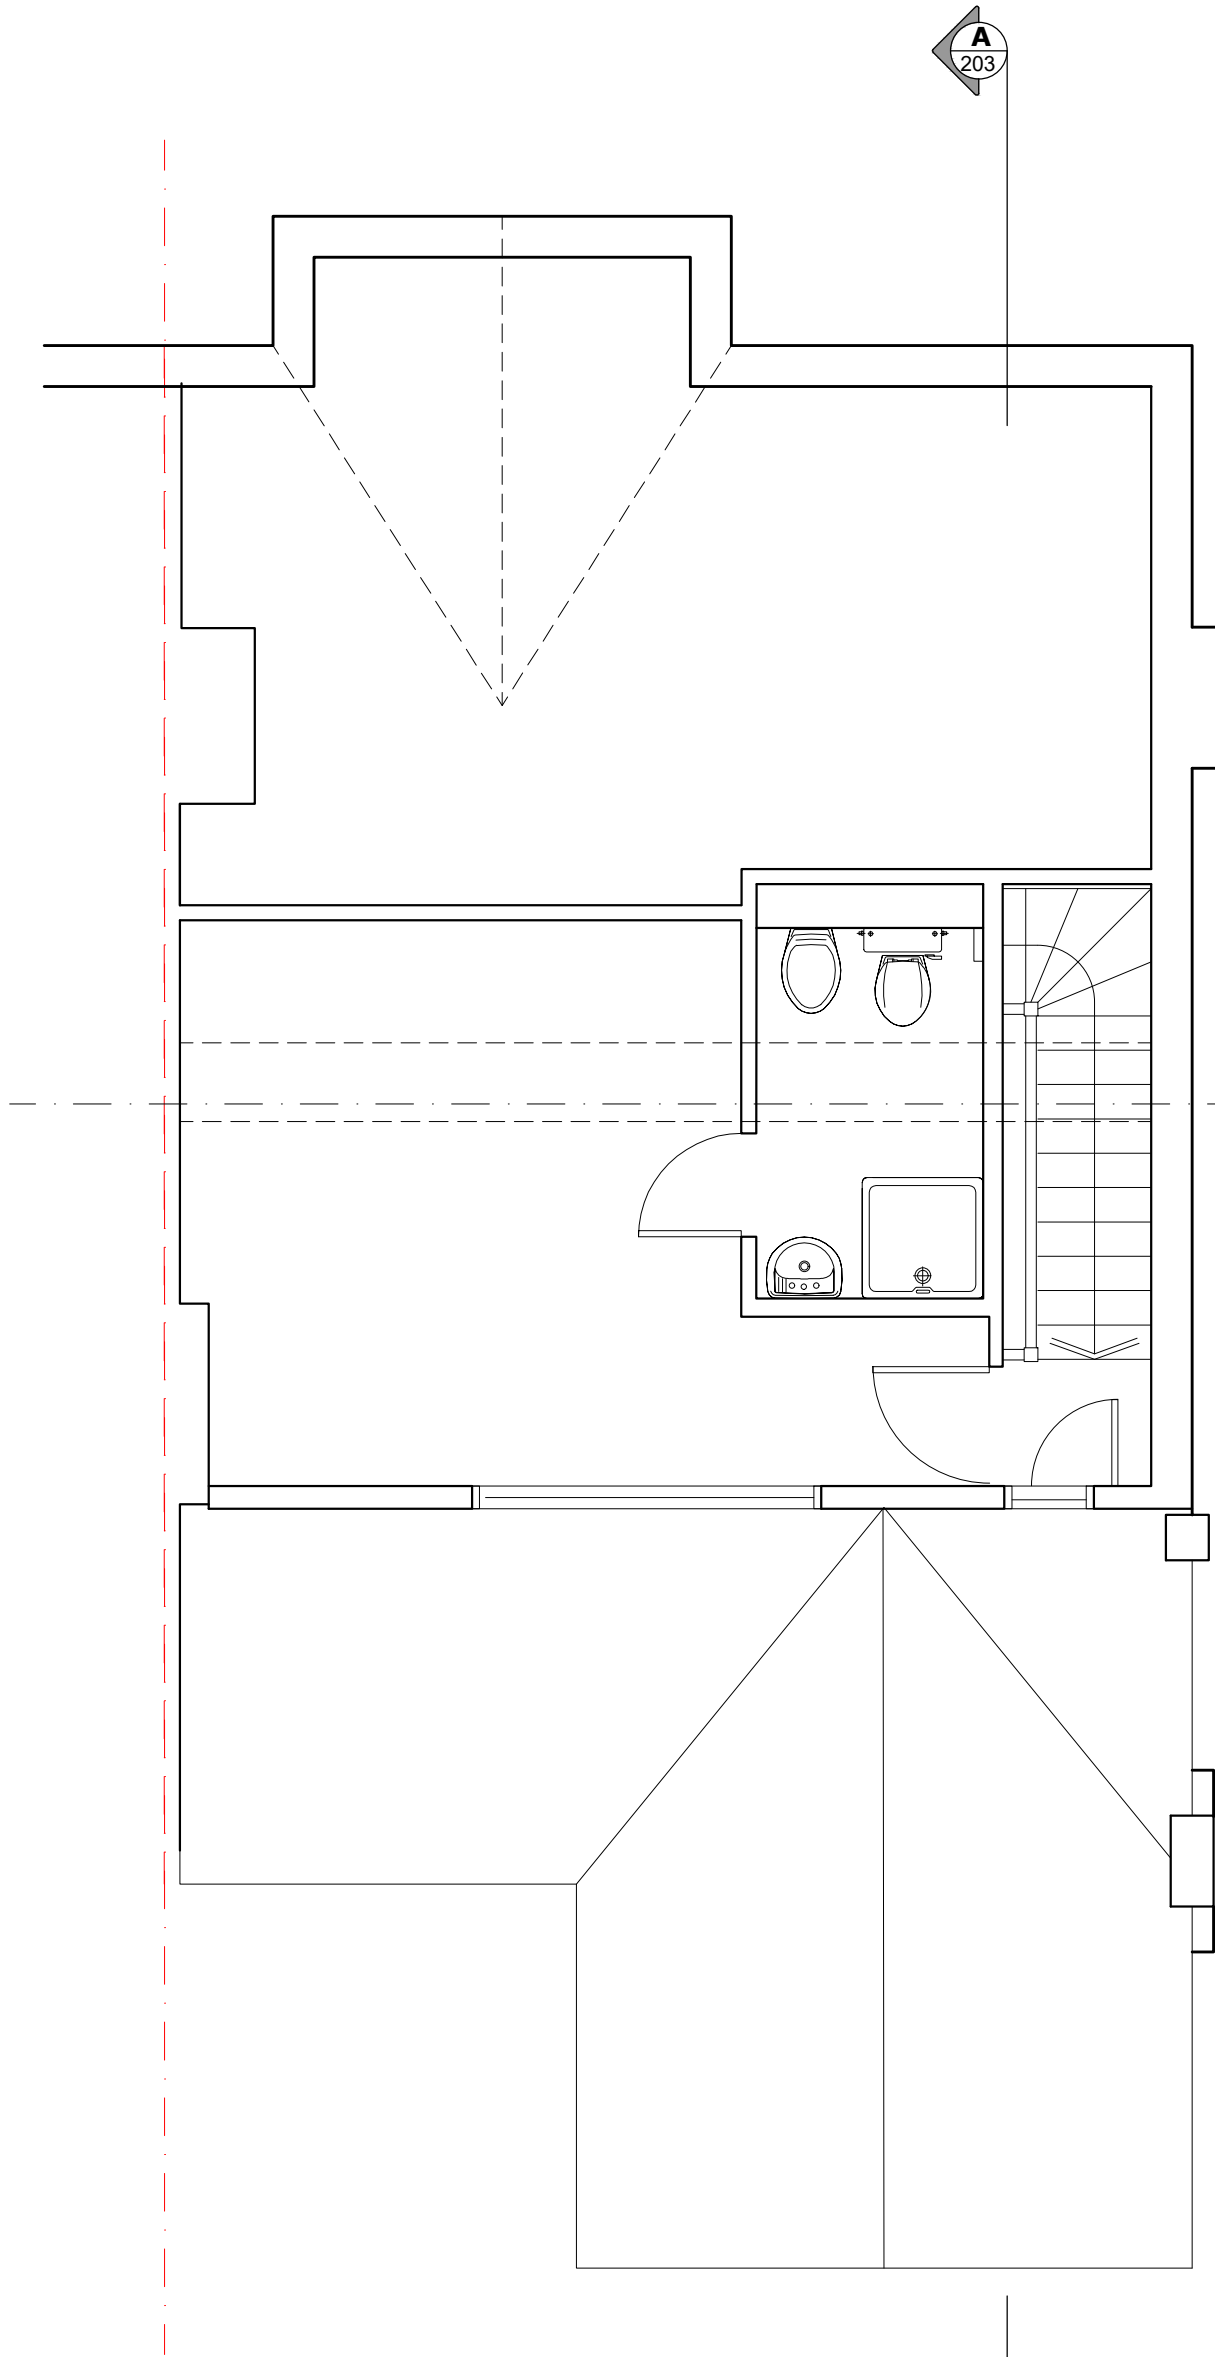


Existing Second Floor Plan

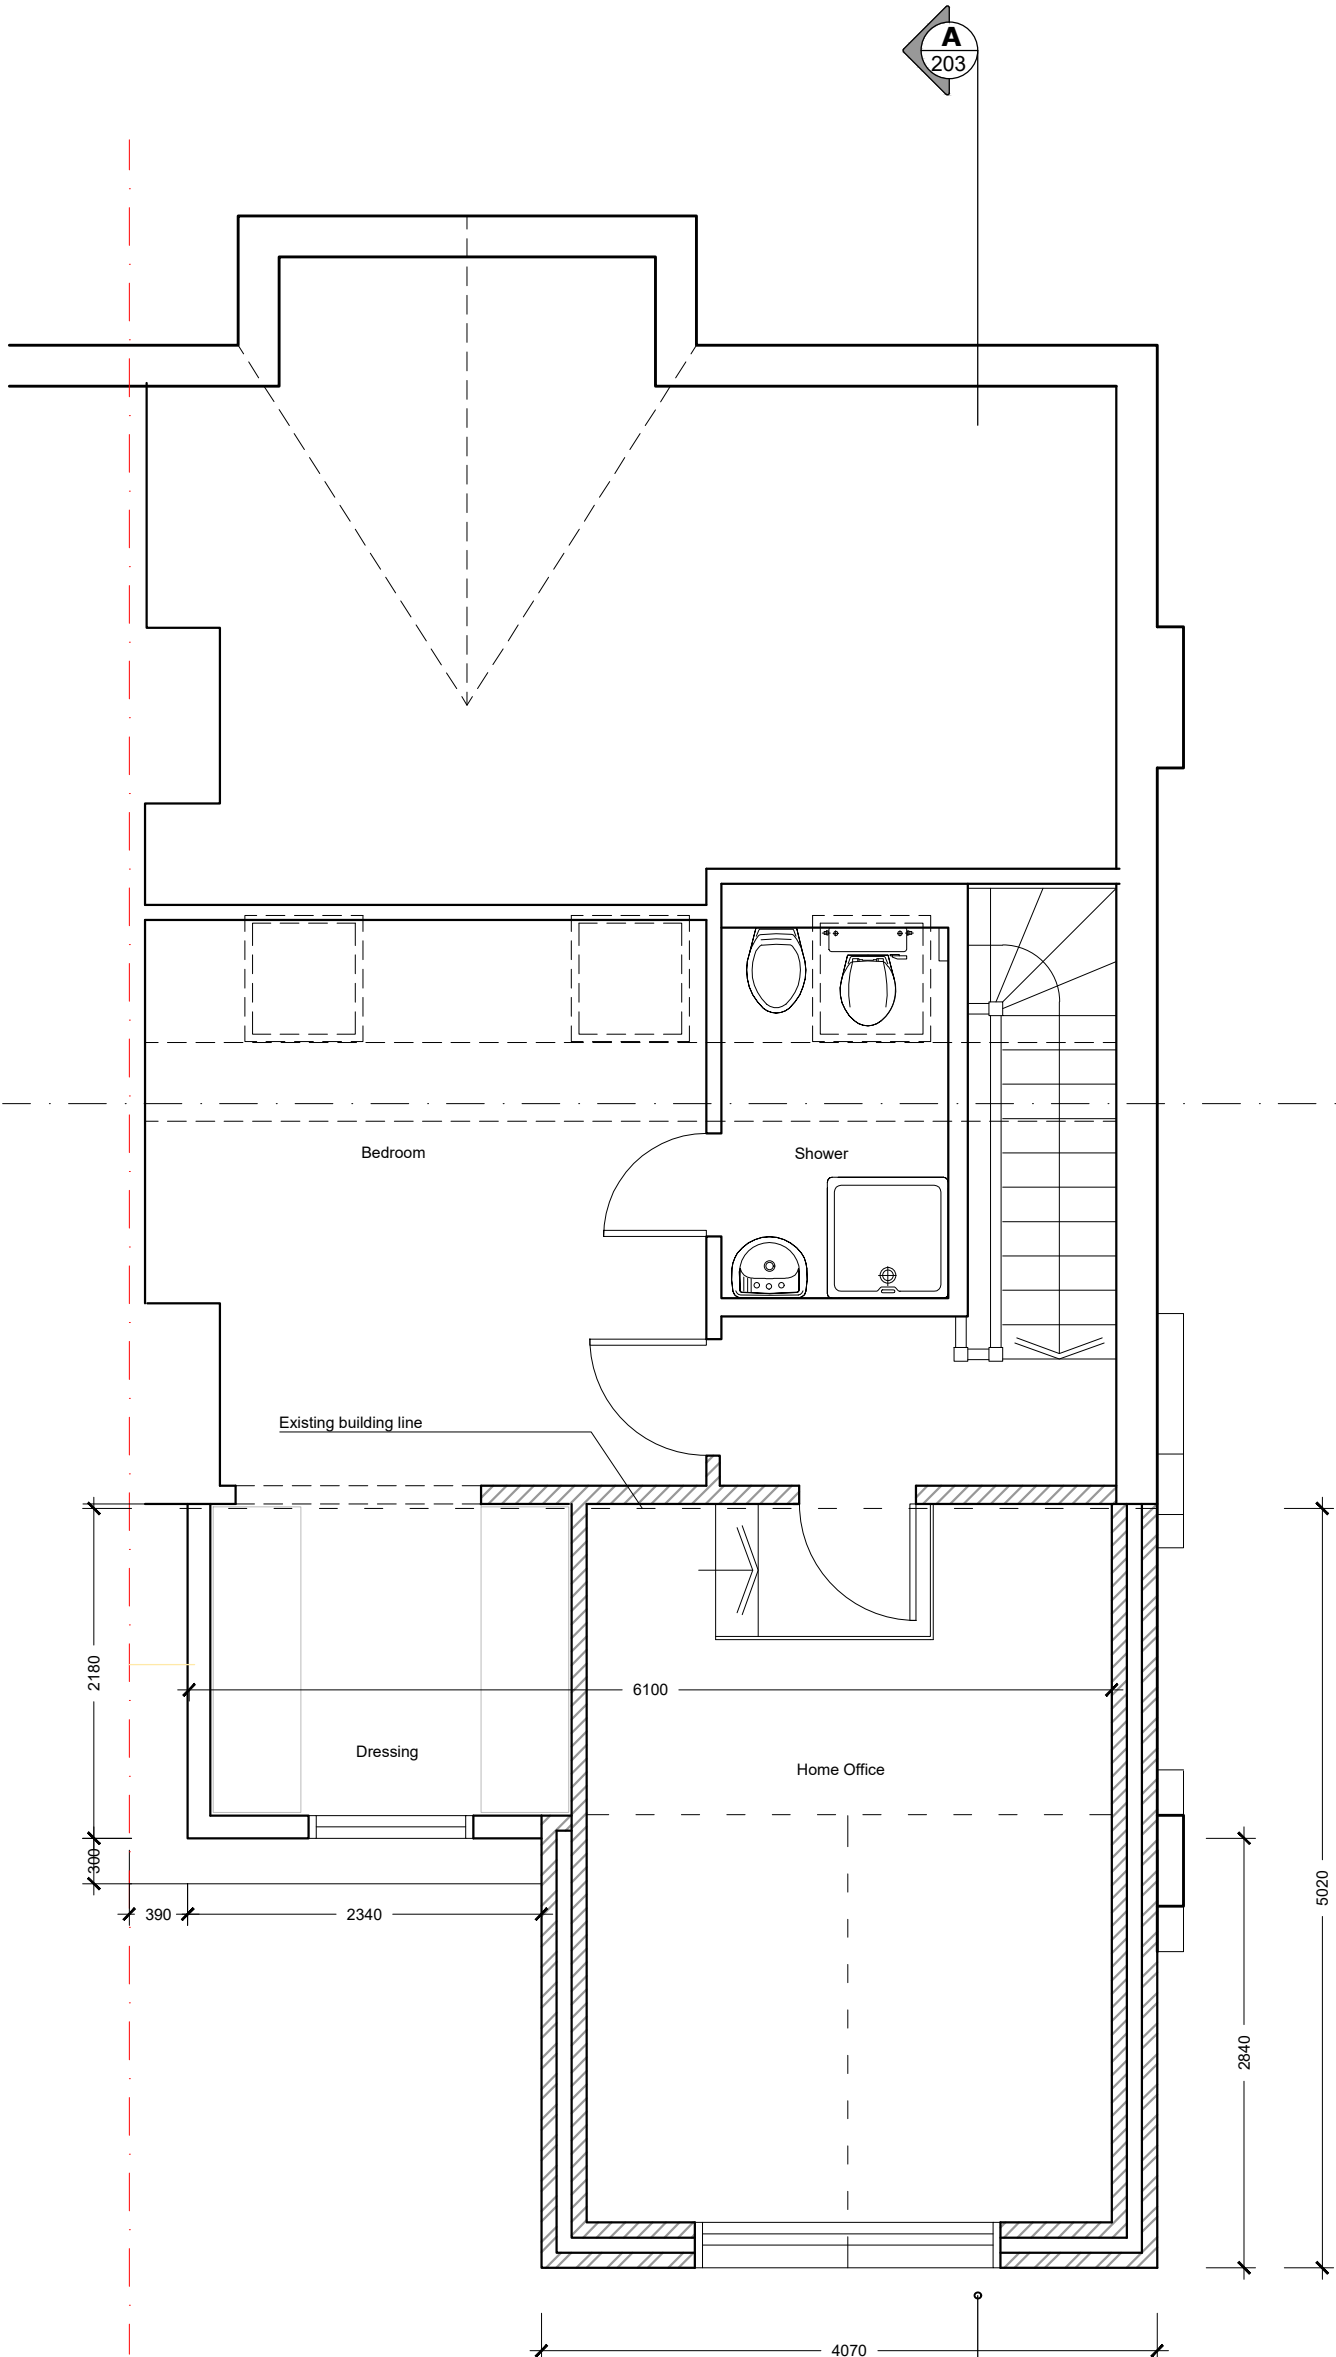

Proposed Second Floor Plan

| Revisions |
|-----------|
|           |
|           |
|           |
|           |
|           |

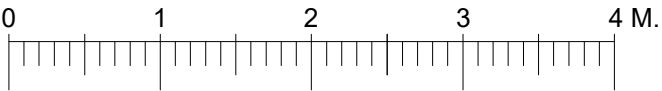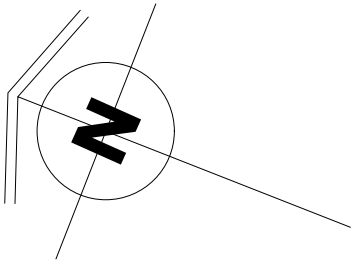

|           |                                                         |                                                  |         |                                                                    |
|-----------|---------------------------------------------------------|--------------------------------------------------|---------|--------------------------------------------------------------------|
| Dr. Title | <b>Existing and proposed Loft Plans - Location Plan</b> | ardecotd.<br>Architectural Design & Construction | Project | <b>Second Floor Rear Extension to 46 Sarre Road.London NW2 3SL</b> |
| Dr. No.   | <b>201P</b>                                             | 9 Leicester Mews. London N2 9EJ.<br>02089595183  |         |                                                                    |
| Scale     | 1/50 @ A2                                               | info@ardeco-ltd.com.                             | Client  | <b>Mr Richard Petti</b>                                            |
| Date      | <b>October 2024</b>                                     |                                                  |         |                                                                    |