




REFER TO DRAWING  
16/LS/L/02 FOR  
PROPOSED  
ELEVATIONS

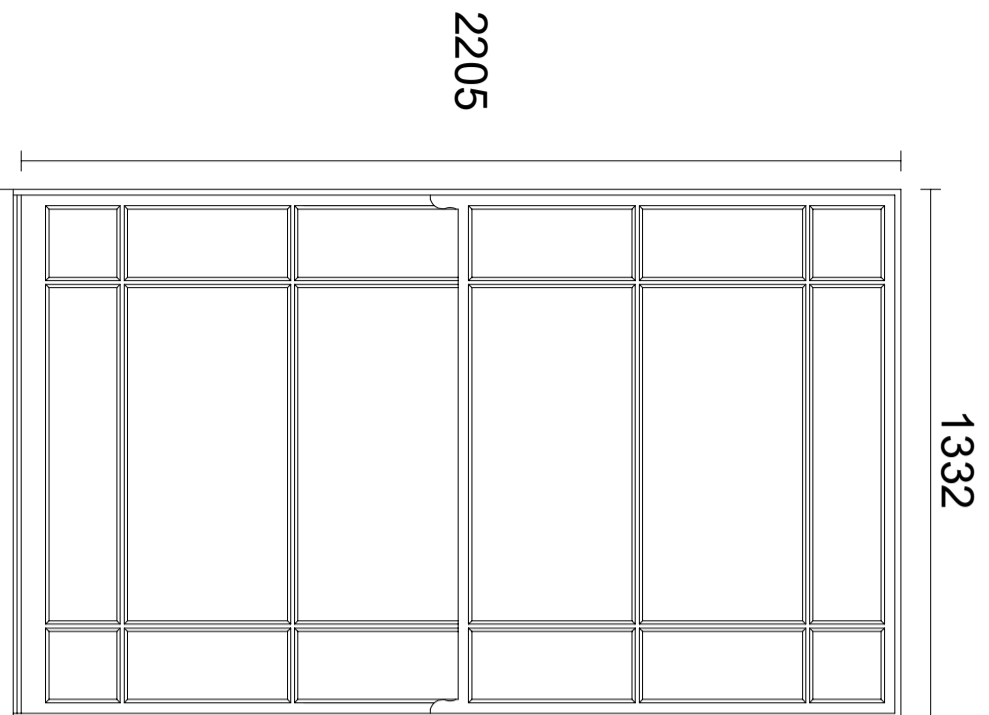


**ITEM 1**

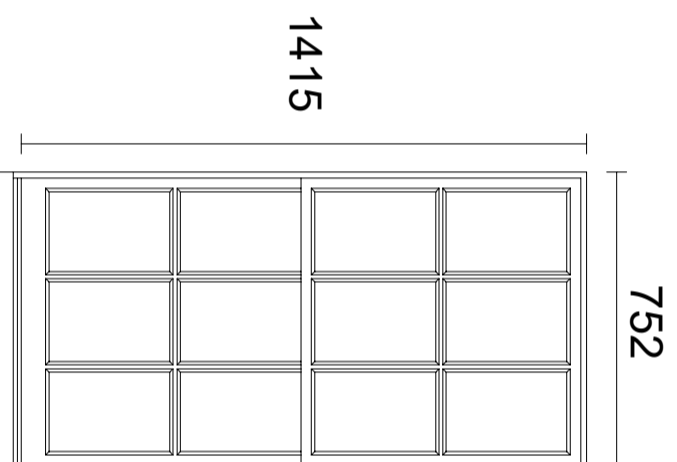

**ITEM 2**

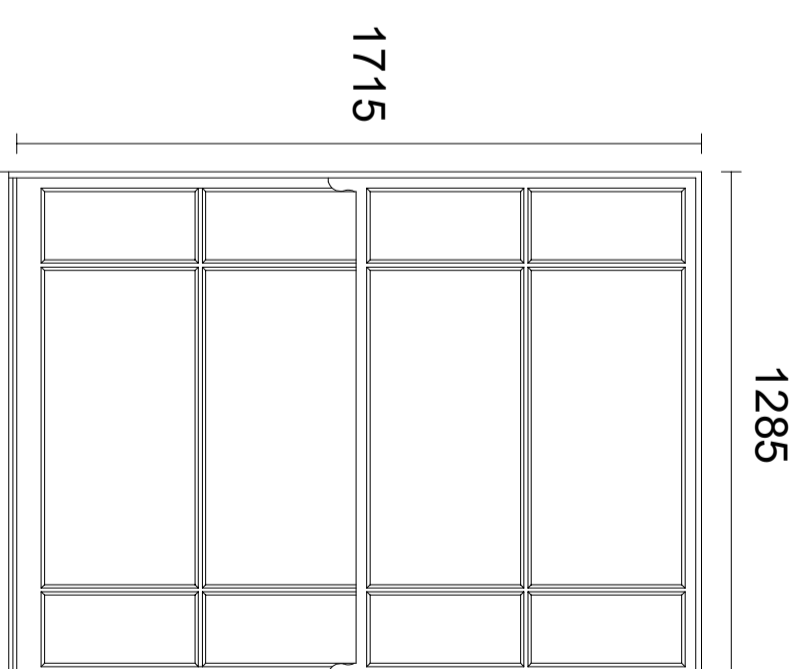

**ITEM 3**

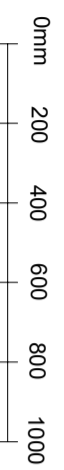

SCALE BAR 1:20

Ventrolla Ventrolla House Crimple Court Hornbeam Park Harrogate HG2 8PB		<b>Notes:</b>	
Client: Lindsey Anderson		All dimensions must be checked on site.	
Job Title: 16 Leverton Street, London		Scale: 1:20 @ A3	
Drawn By: SM		Drawing Title: Existing External Elevations - Items 1, 2 & 3	
Date: August 2023		Drawing Number: 16/LS/L/01	
		Rev:	