


SITE PLAN OF 85 BARTMOUTH PARK ROAD, LONDON, N.W.5 1SL

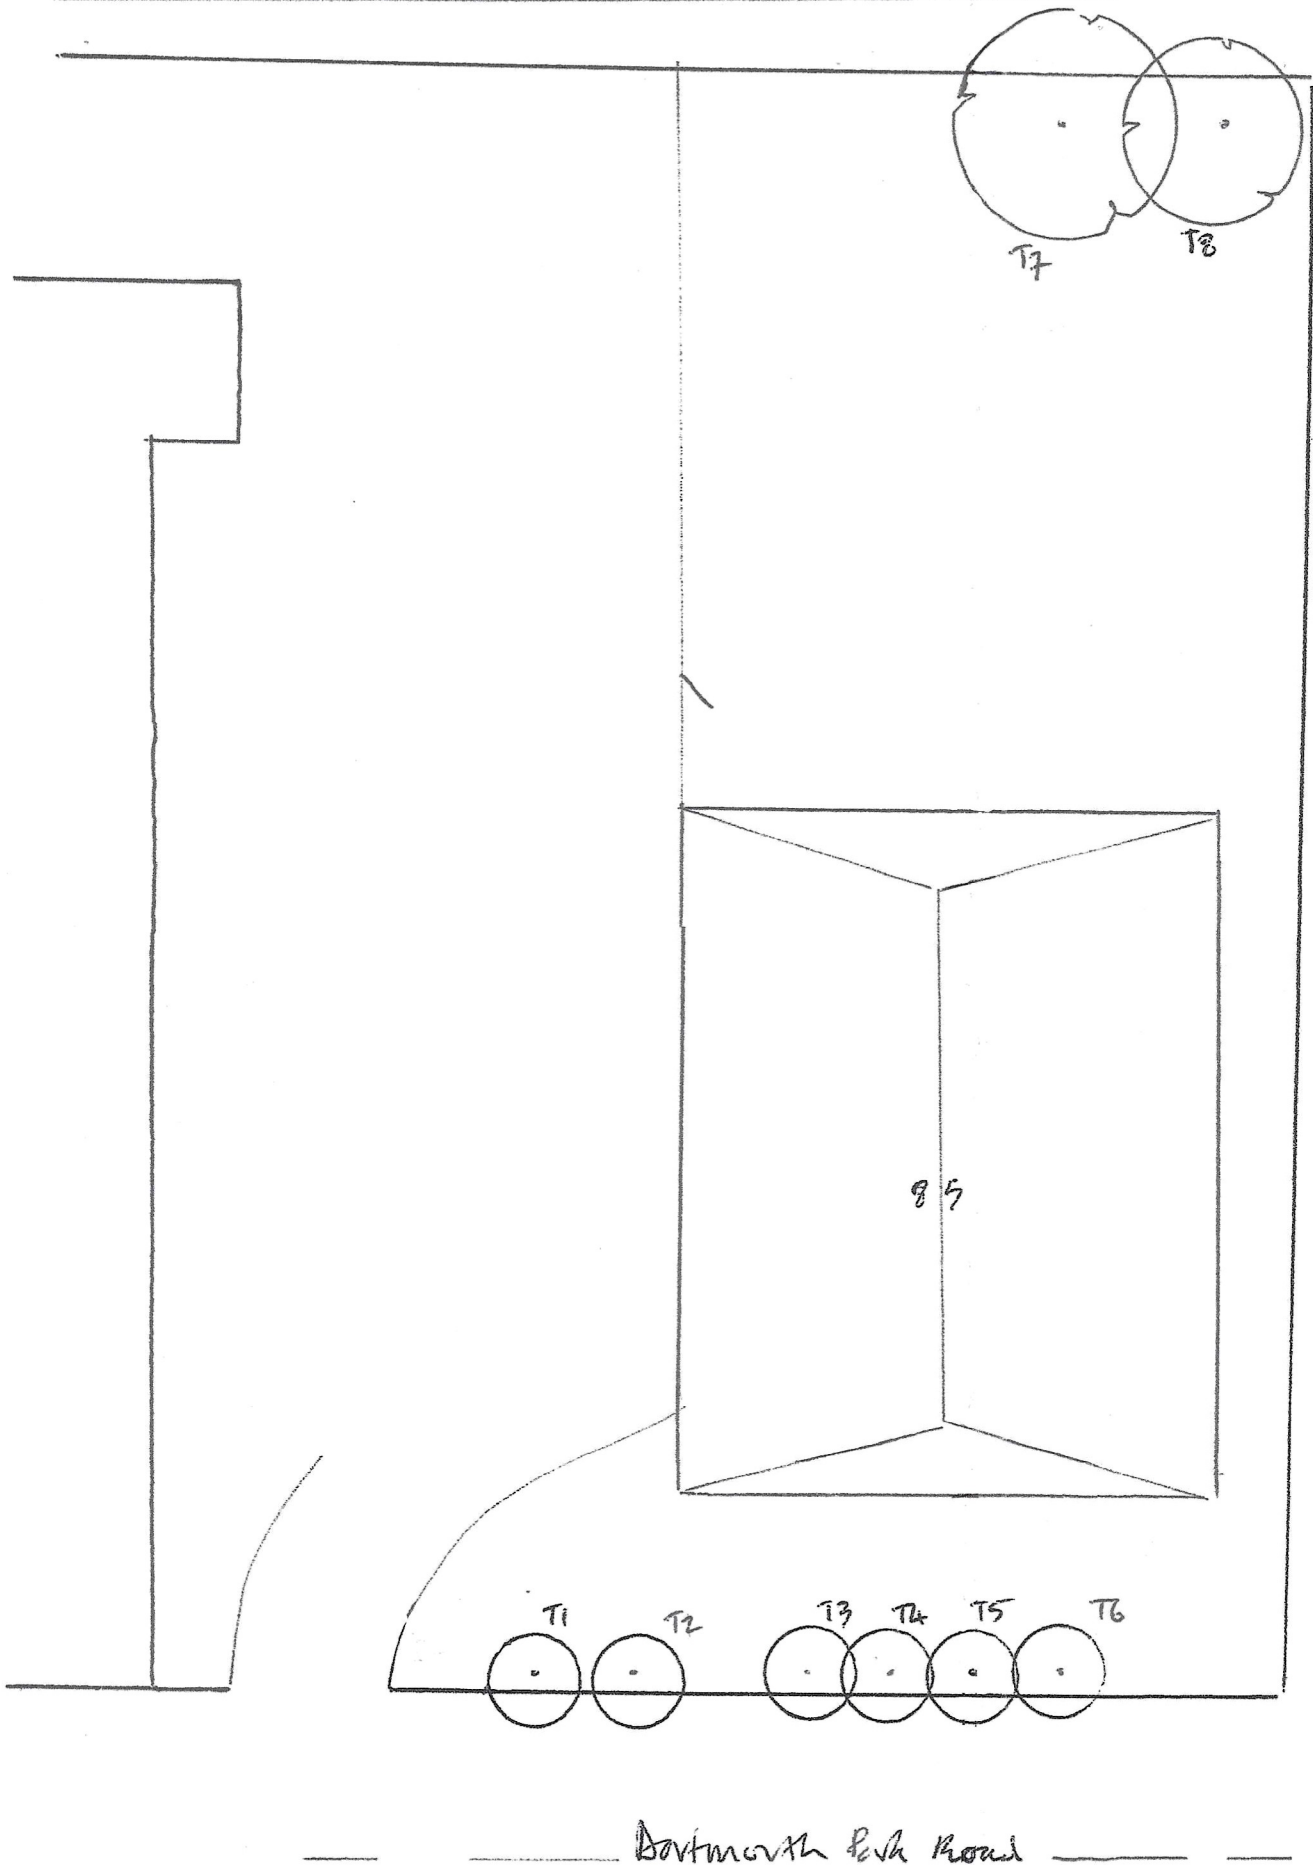

Map not to scale