



B4
118

Boundary Condition: Security Fence between Plot 5/6 and Purchase Street Open Space

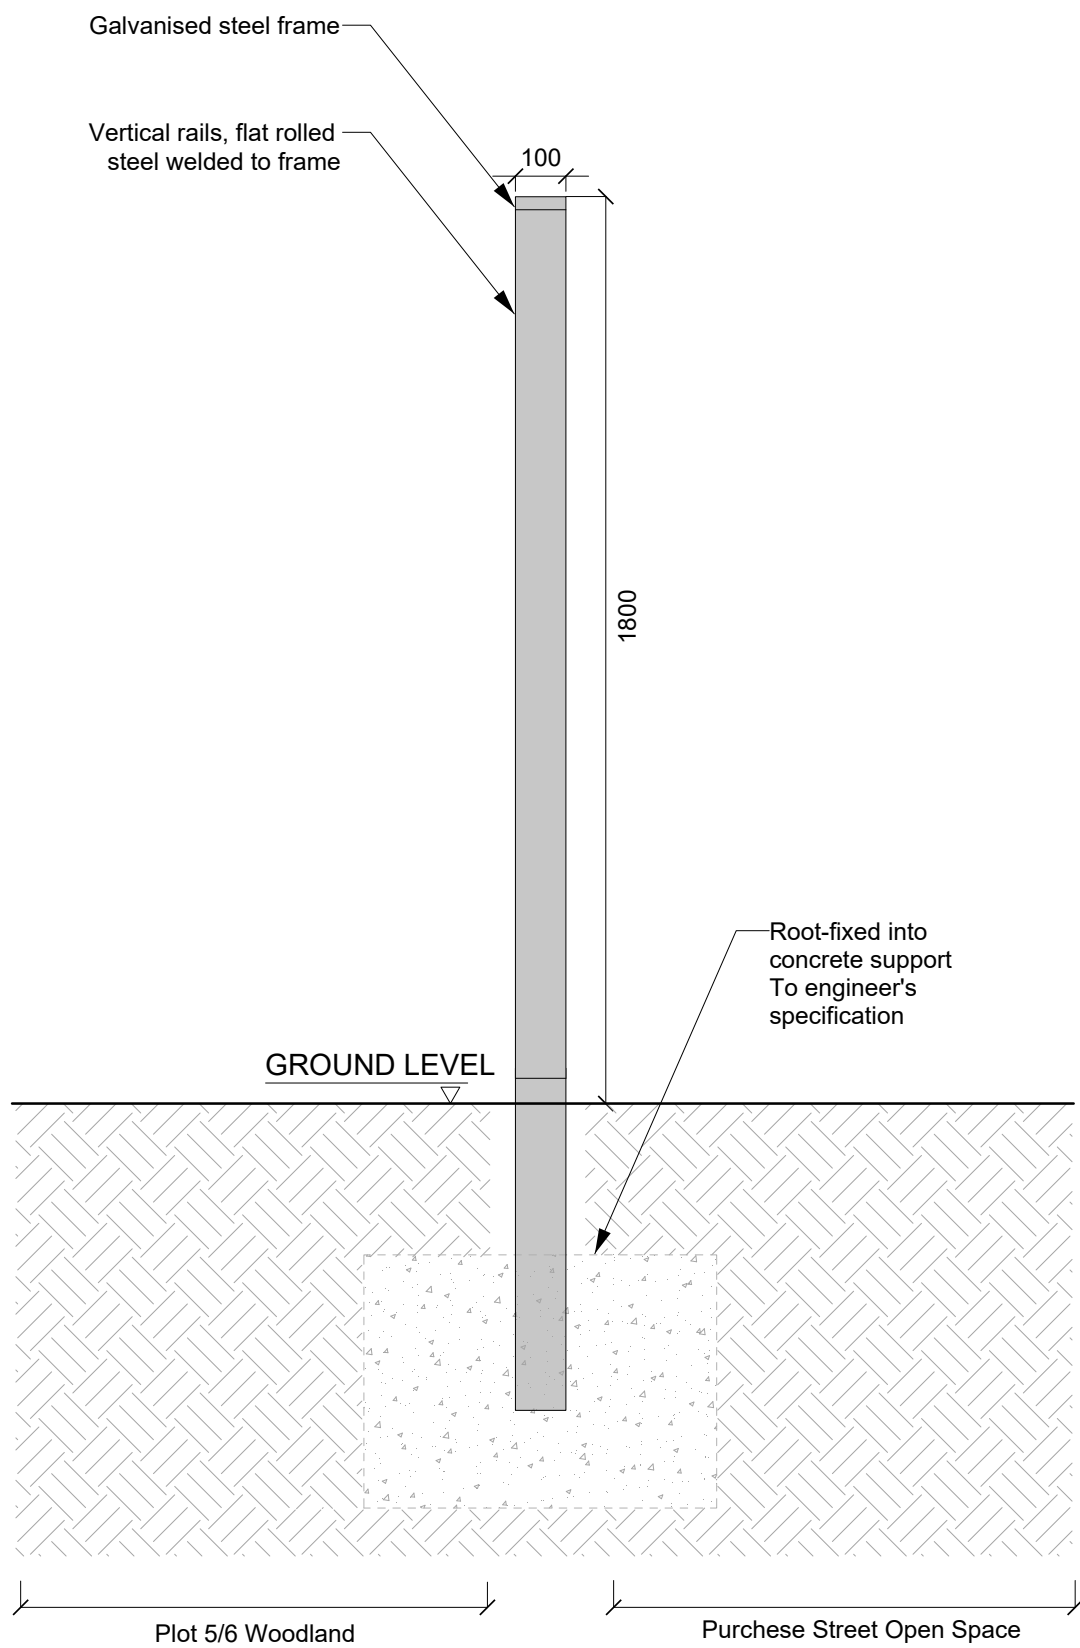


S1
P-18

Section of South Boundary

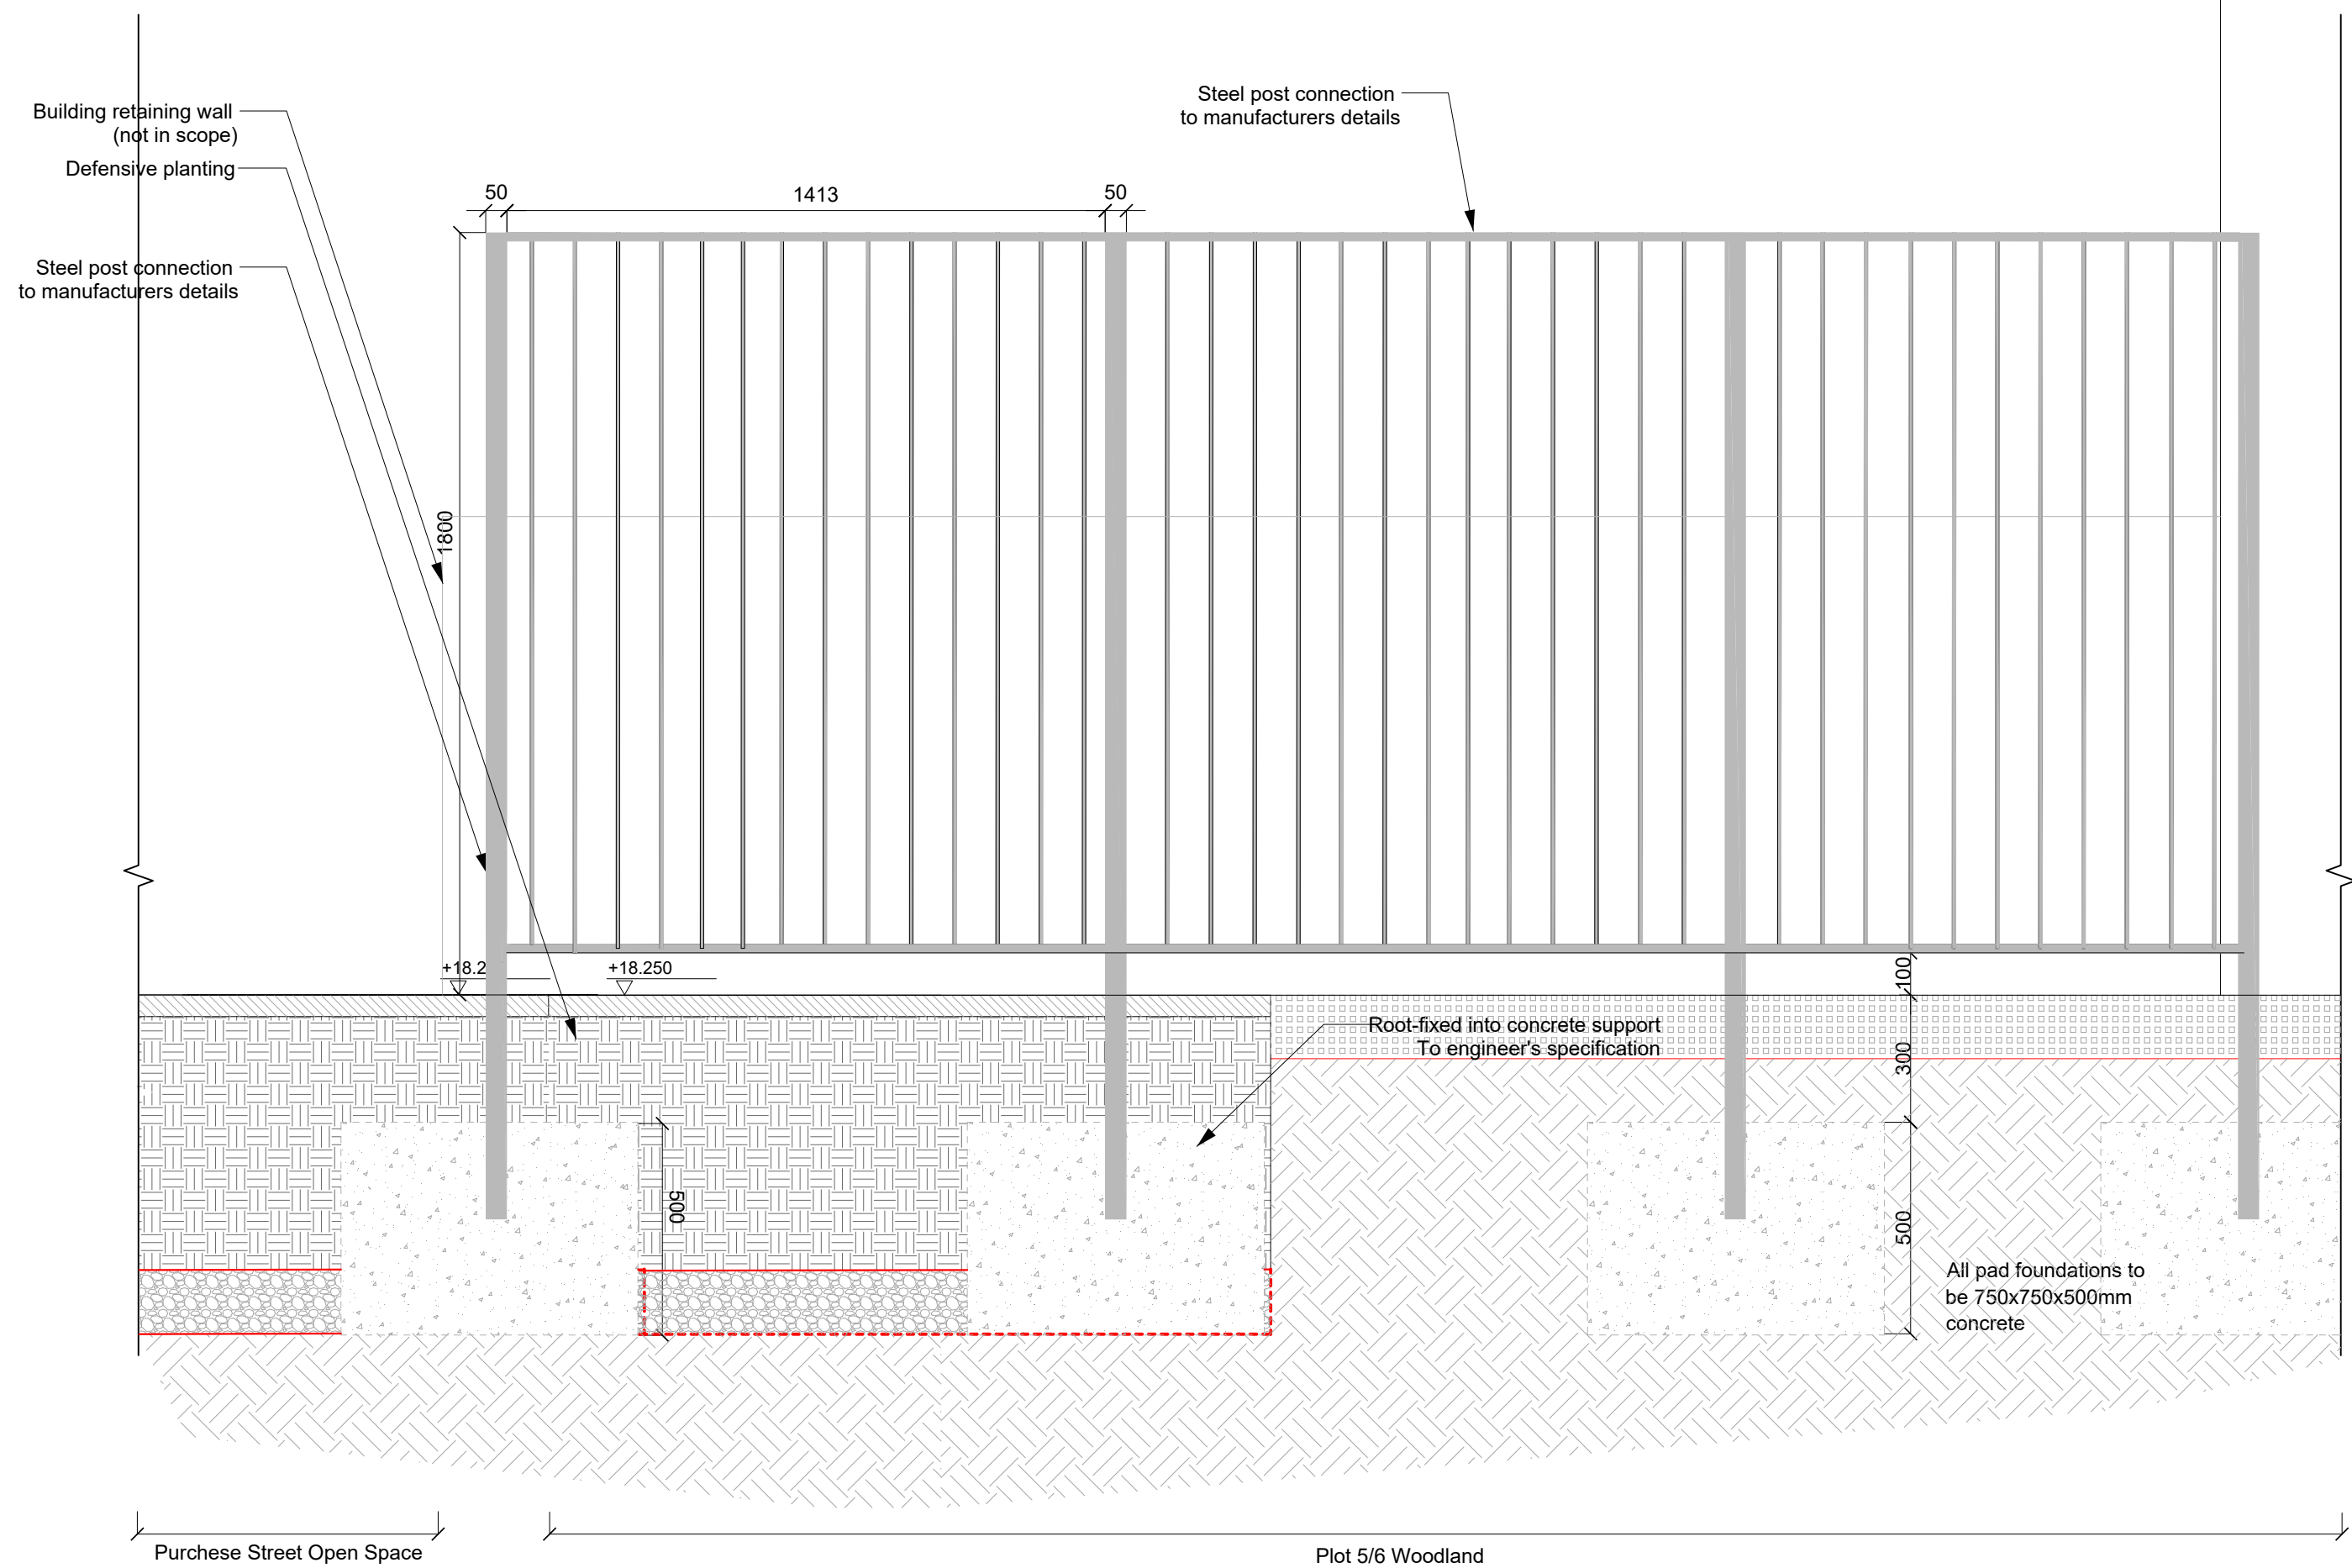

S2
P-18

Section of South Boundary

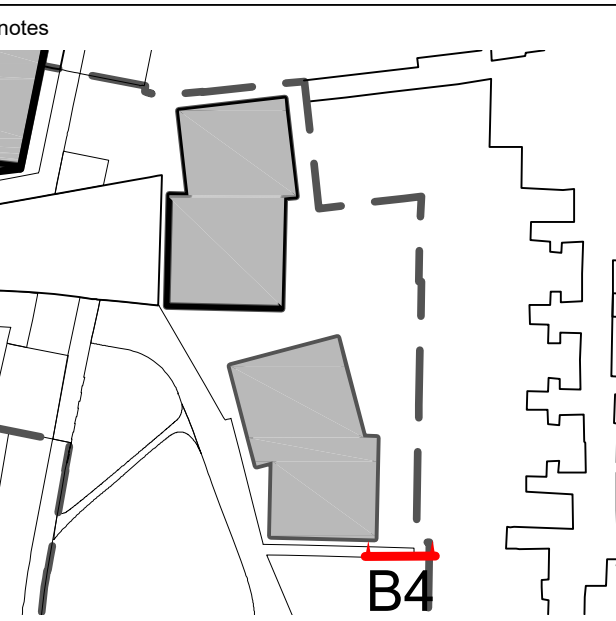

GENERAL NOTES:

Detail drawings show layouts and design intent and should be read in accordance with general Arrangement drawings, Specification, and any Schedules.

All details and interfaces to be developed with Contractor and key Subcontractors.

All drainage proposals to Drainage Engineer's details and dwgs. All sub-surface build-ups to Engineer's details.

Drawings may indicate elements to be designed and specified by other Consultants for coordination purposes. Please also refer to these drawings, schedules and specifications. Please report any discrepancies to Architect for confirmation.

Full fabrication drawings to be provided for approval of all elements, details and interfaces.

All levels and calculations to be confirmed by the contractor.

DRAWING NUMBERING:

246 - 100 Existing
246 - 110 Proposed Plans
246 - 200 Sections
246 - 300 Schedules / Elements
246 - 310 Design Details
246 - 500 Phasing

Rev D: All fencing and gate metalwork to be powder coated and painting White RAL 9010

D 28 09 24 BK For Construction
C 12 07 24 BK Stage 4 for Tender
B 05 07 24 BK Stage 4 for Tender
A 24 06 24 BK Tender
- 22 04 24 BK Stage 4

CONSTRUCTION

rev	date	check	comments
-----	------	-------	----------

357 Kennington Lane, Vauxhall, SE11 5QY
T 020 7703 3555
F 020 7703 3890
E info@dshdha.co.uk
W www.dshdha.co.uk

project

Central Somers Town

drawing title

Central Somers Town - Masterplan
Plot 5/6
Boundary/Gateway Detail

drawn	size	date	scale
BK	A1	18 04 24	1:15

drawing number	revision
246A-310-118	D

REPORT DISCREPANCIES
DO NOT SCALE FROM THIS DRAWING
COPYRIGHT © DSDHA

USE LATEST REVISION
CHECK DIMENSIONS ON SITE