



B7
123 Allotment Garden Boundary
Scale 1:15

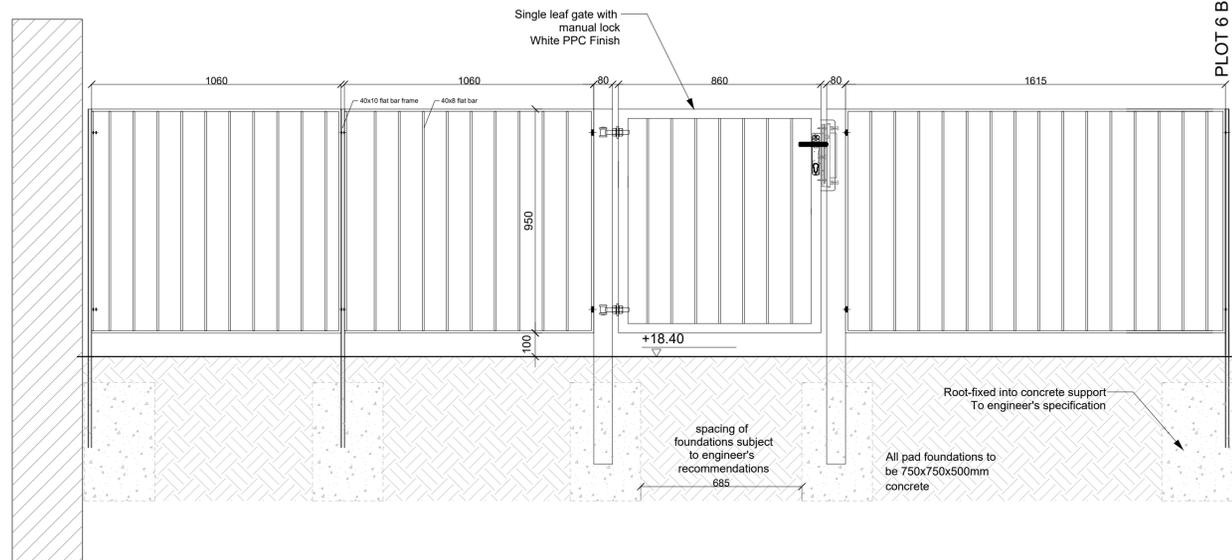

B8
123 Woodland Area Boundary
Scale 1:15

PLOT 6 BUILDING LINE

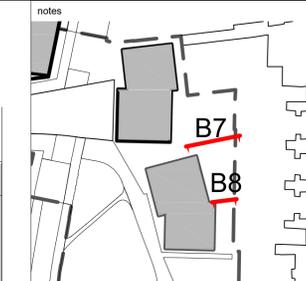

GENERAL NOTES:

Detail drawings show layouts and design intent and should be read in accordance with general Arrangement drawings, Specification, and any Schedules.

All details and interfaces to be developed with Contractor and key Subcontractors.

All drainage proposals to Drainage Engineer's details and dwgs. All sub-surface build-ups to Engineer's details.

Drawings may indicate elements to be designed and specified by other Consultants for coordination purposes. Please also refer to these drawings, schedules and specifications. Please report any discrepancies to Architect for confirmation.

Full fabrication drawings to be provided for approval of all elements, details and interfaces.

All levels and calculations to be confirmed by the contractor.

DRAWING NUMBERING:

- 246 - 100 Existing
- 246 - 110 Proposed Plans
- 246 - 200 Sections
- 246 - 300 Schedules / Elements
- 246 - 310 Design Details
- 246 - 500 Phasing

Rev A: All fencing and gate metalwork to be powder coated and painting White RAL 9010

A	28.08.24	BK	For Construction
-	12.07.24	BK	For Tender

CONSTRUCTION

rev	date	check	comments
-----	------	-------	----------

357 Kennington Lane, Vauxhall, SE11 5QY
 T 020 7703 3555
 F 020 7703 3890
 E info@dshdha.co.uk
 W www.dshdha.co.uk

project
 Central Somers Town

drawing title
 Central Somers Town - Masterplan
 Plot 5/6
 Boundary/Gateway Detail

drawn	size	date	scale
BK	A1	12.07.24	1:15

drawing number	revision
246A-310-123	A

REPORT DISCREPANCIES
 DO NOT SCALE FROM THIS DRAWING
 COPYRIGHT © DSDHA

USE LATEST REVISION
 CHECK DIMENSIONS ON SITE