



- Scale 1:15 on A1


- Scale 1:15 on A1

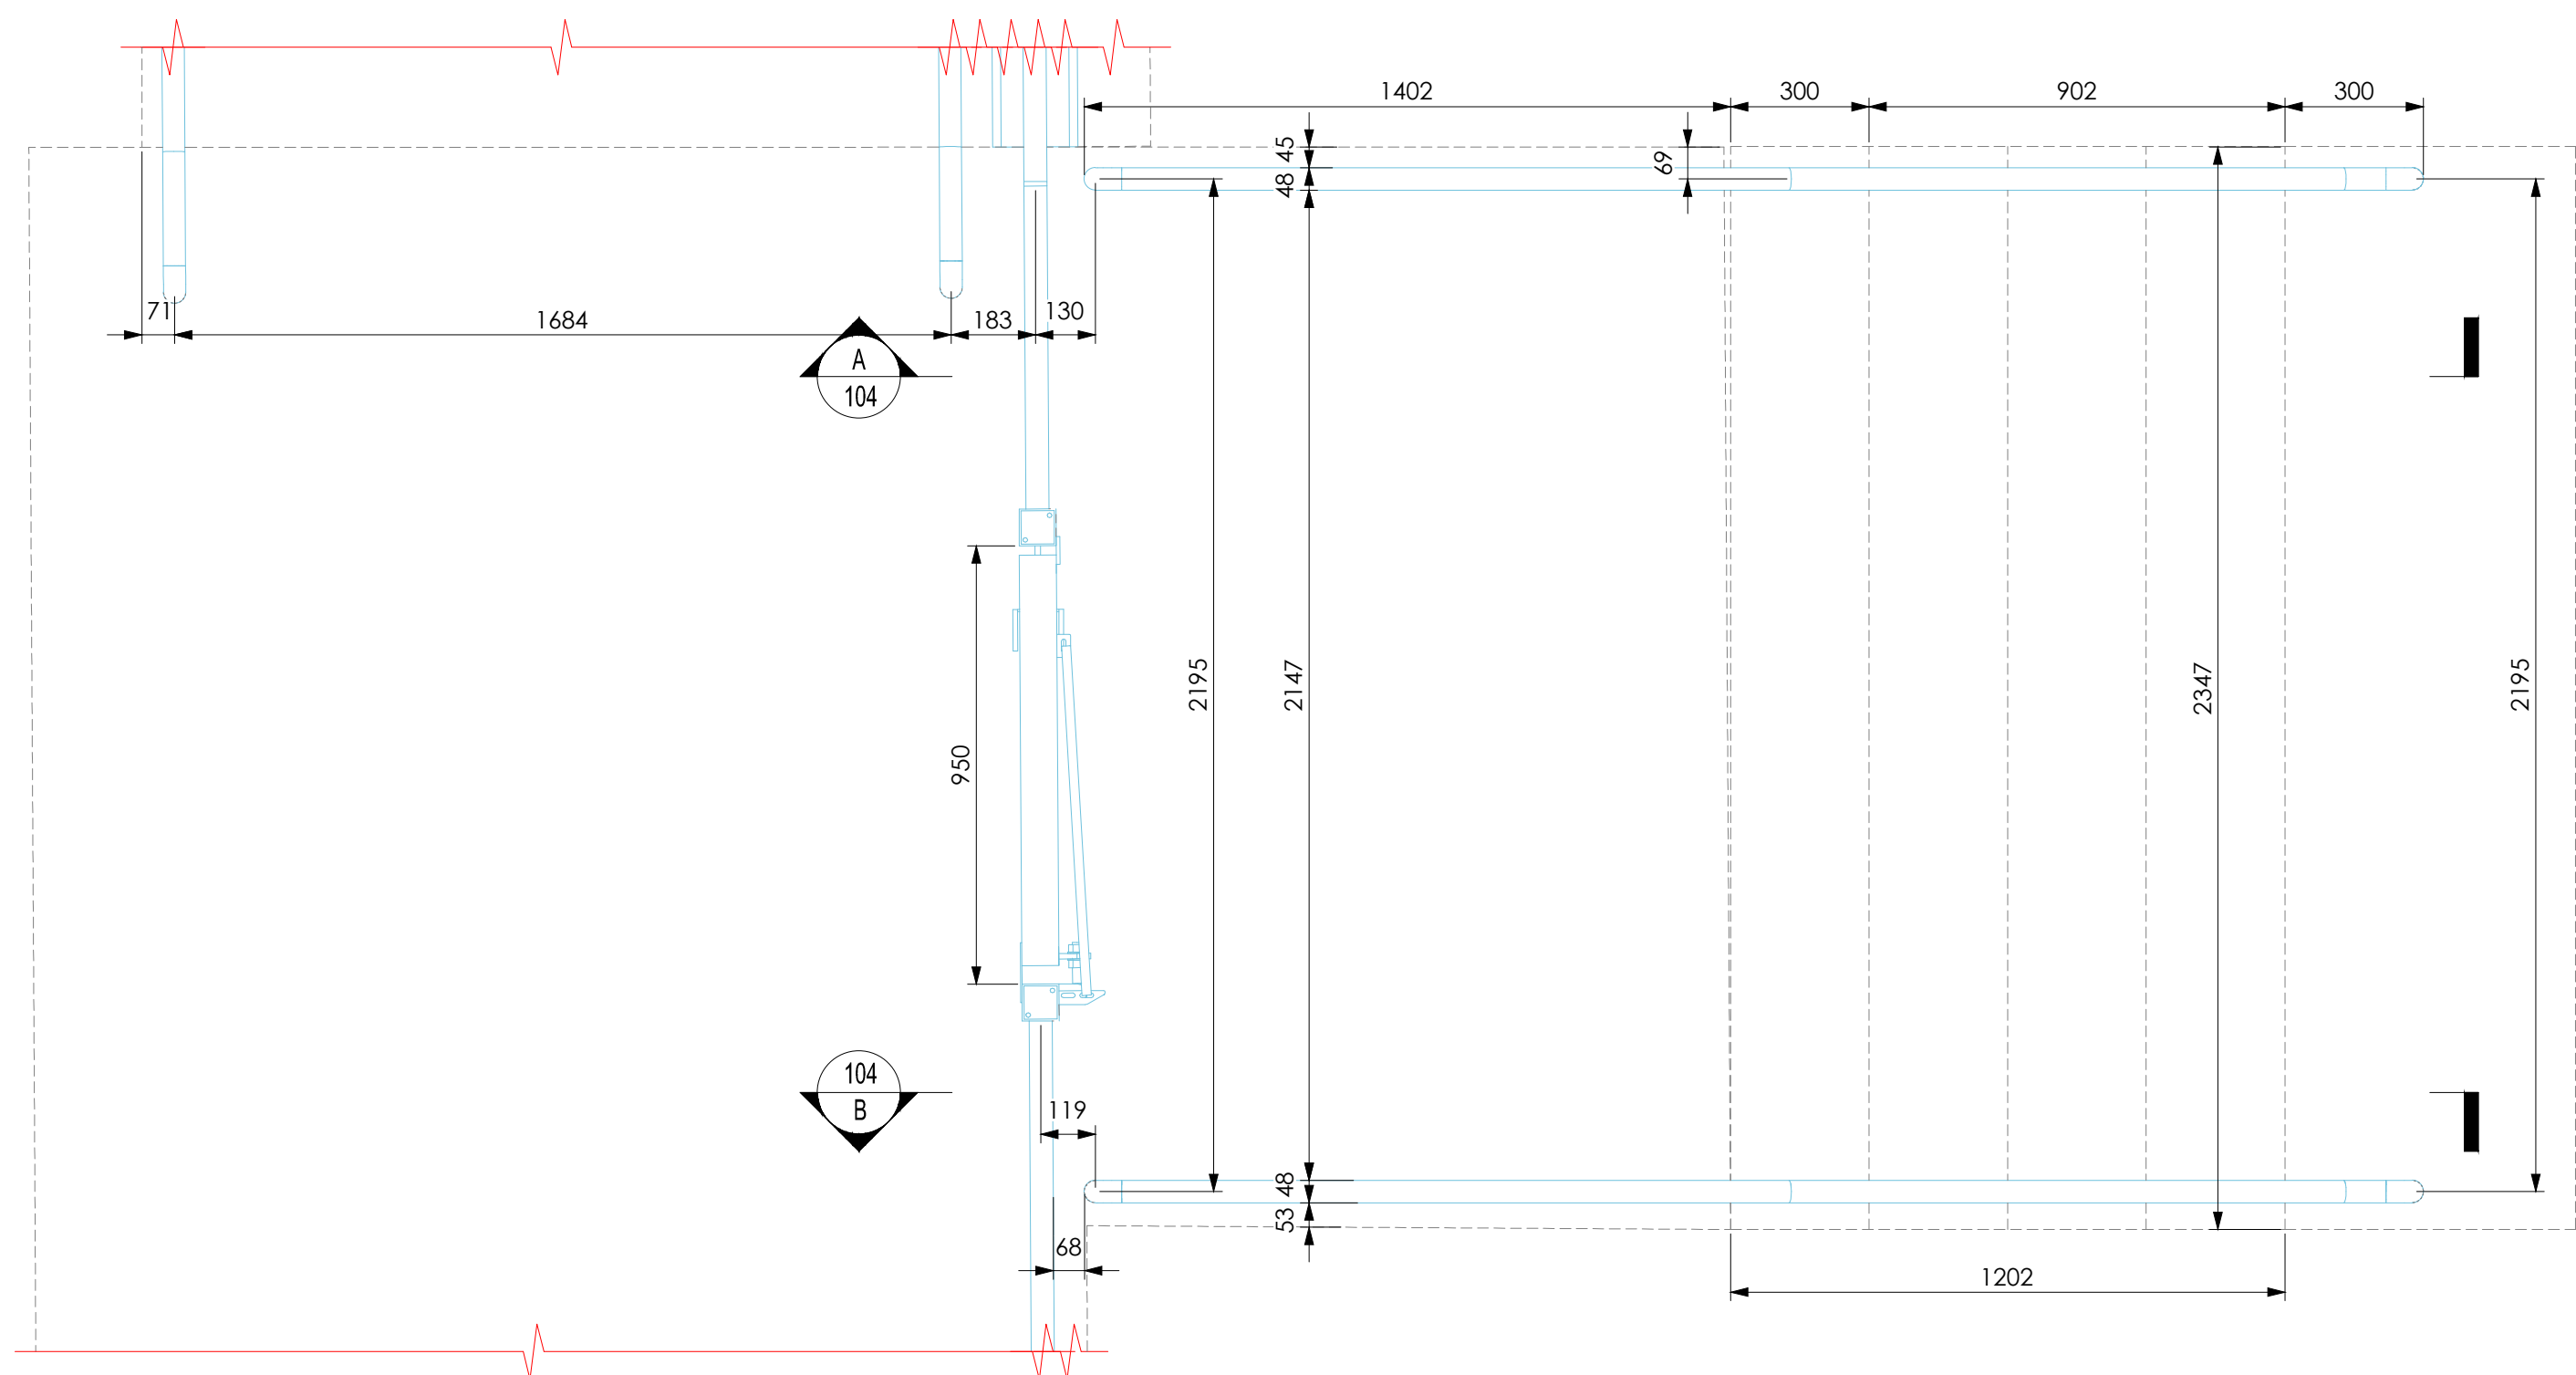

- Scale 1:15 on A1

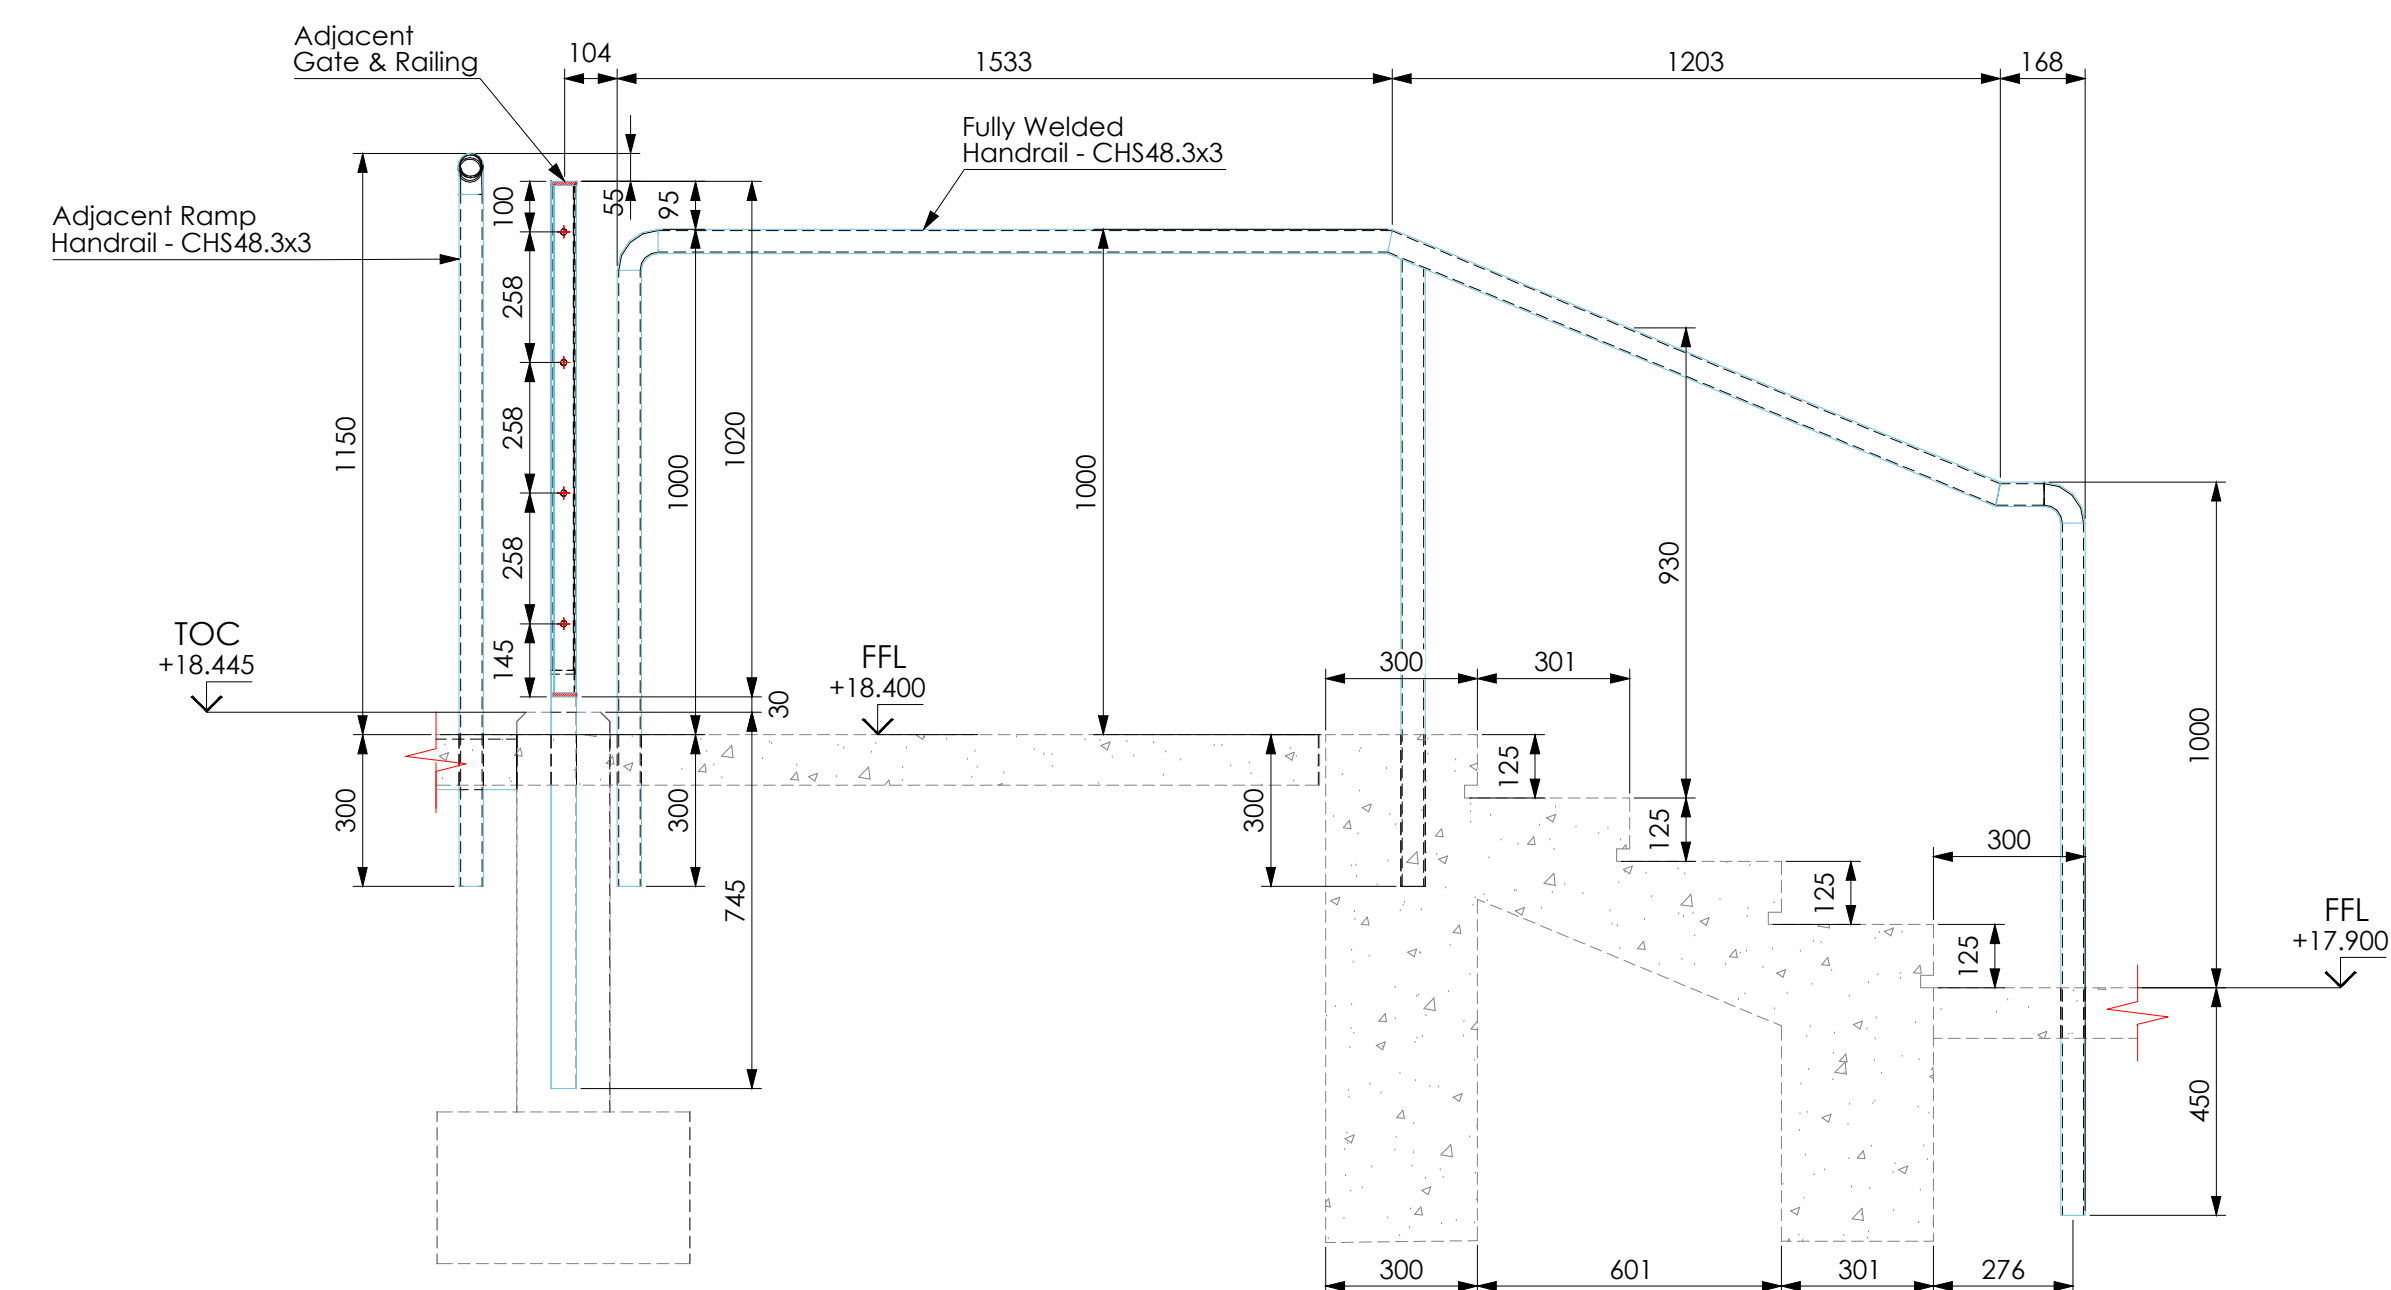

- Scale 1:15 on A1

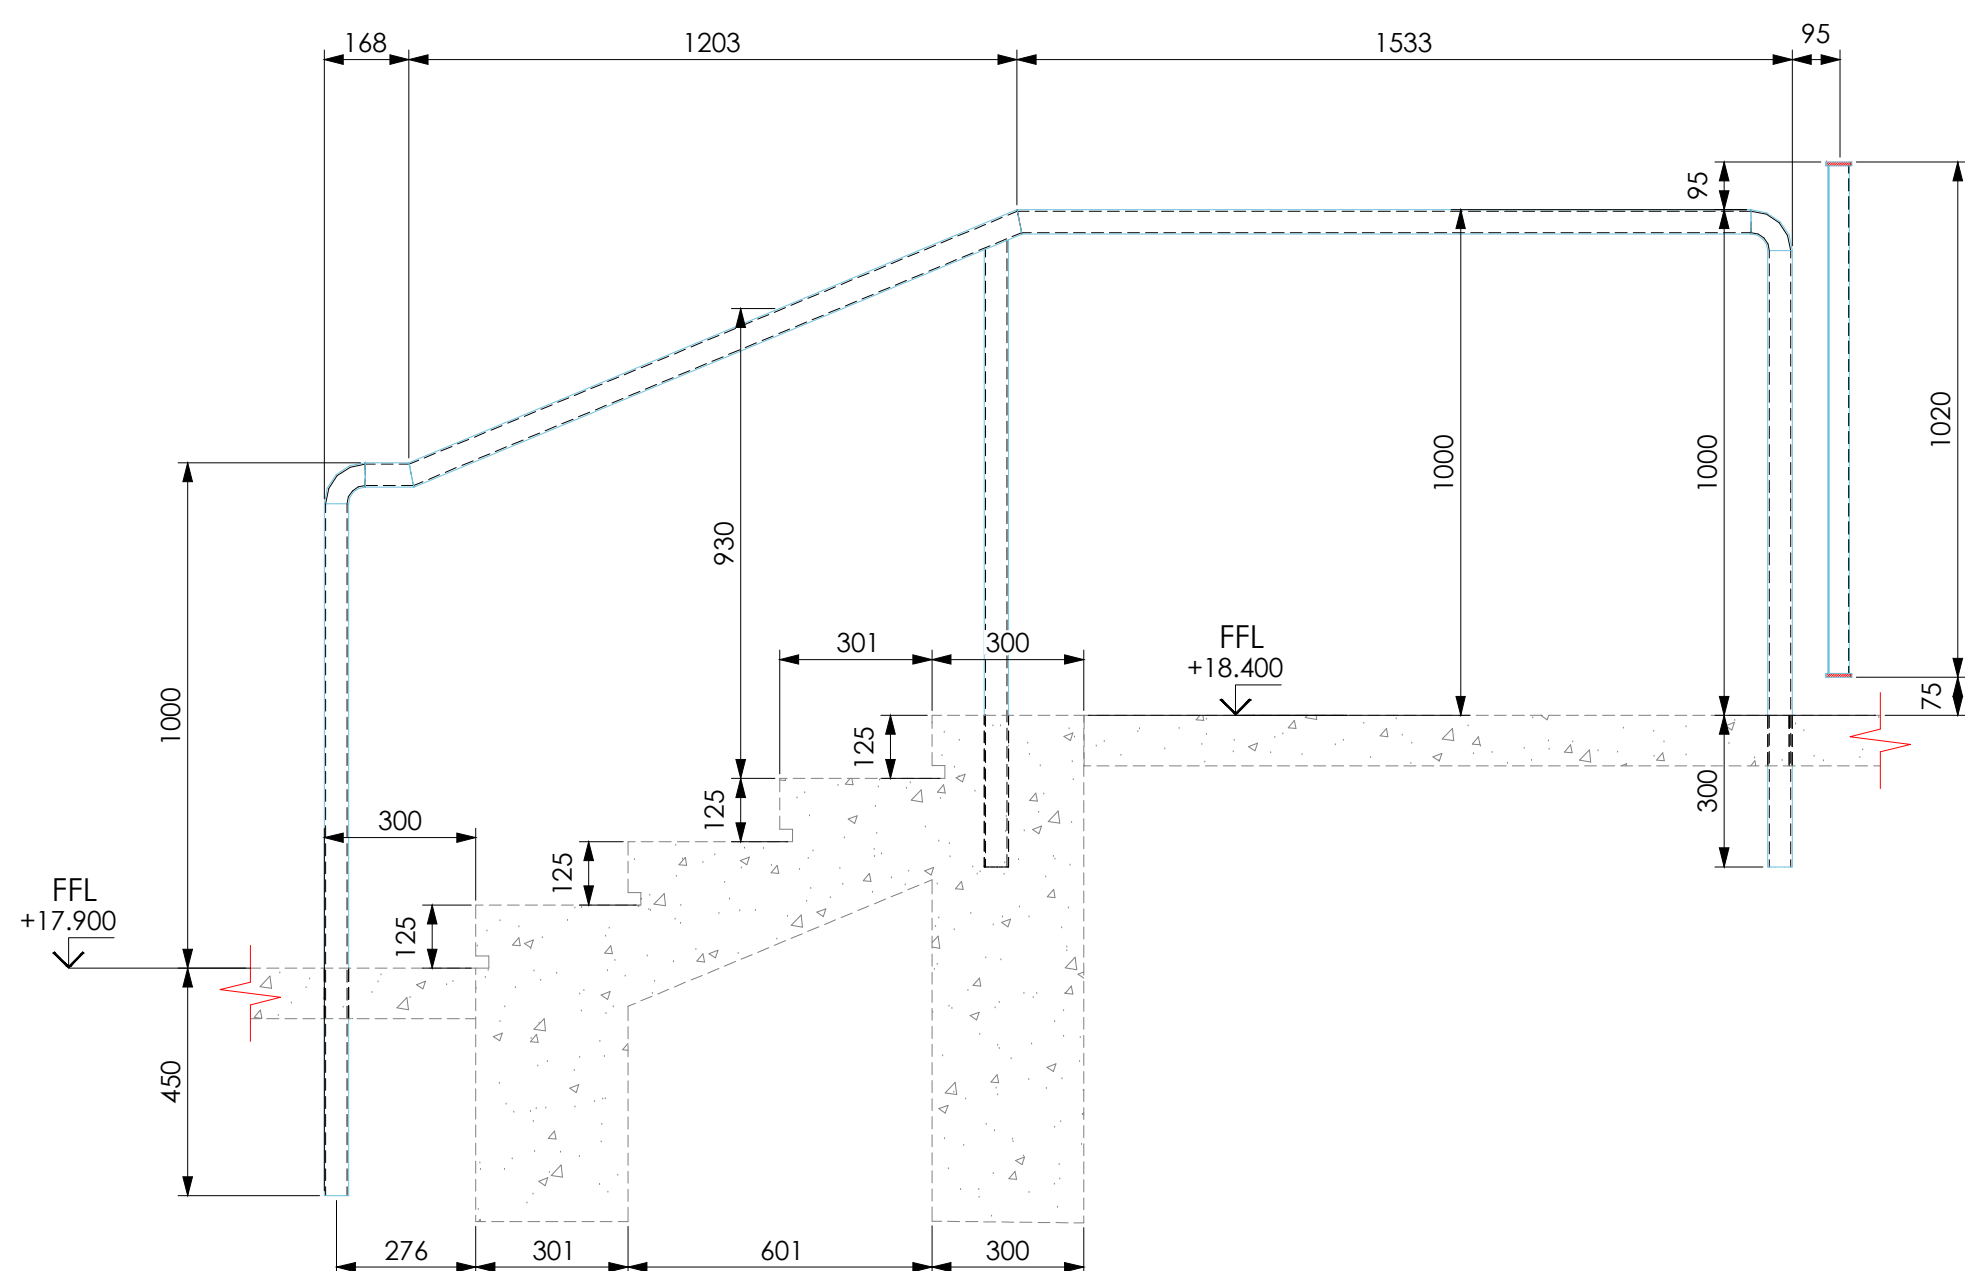

- Landscape Architect: 246A-310-119

Approval


Client:

Project: CENTRAL SOMERS TOWN

Drawing Status:

2 - FOR REVIEW & COMMENTS

54CB02-CRD-XX-UGF-DR-X-0006



If in doubt c

This drawing is the property of PC Cooney and should not be copied or reproduced without PC Cooney's consent