
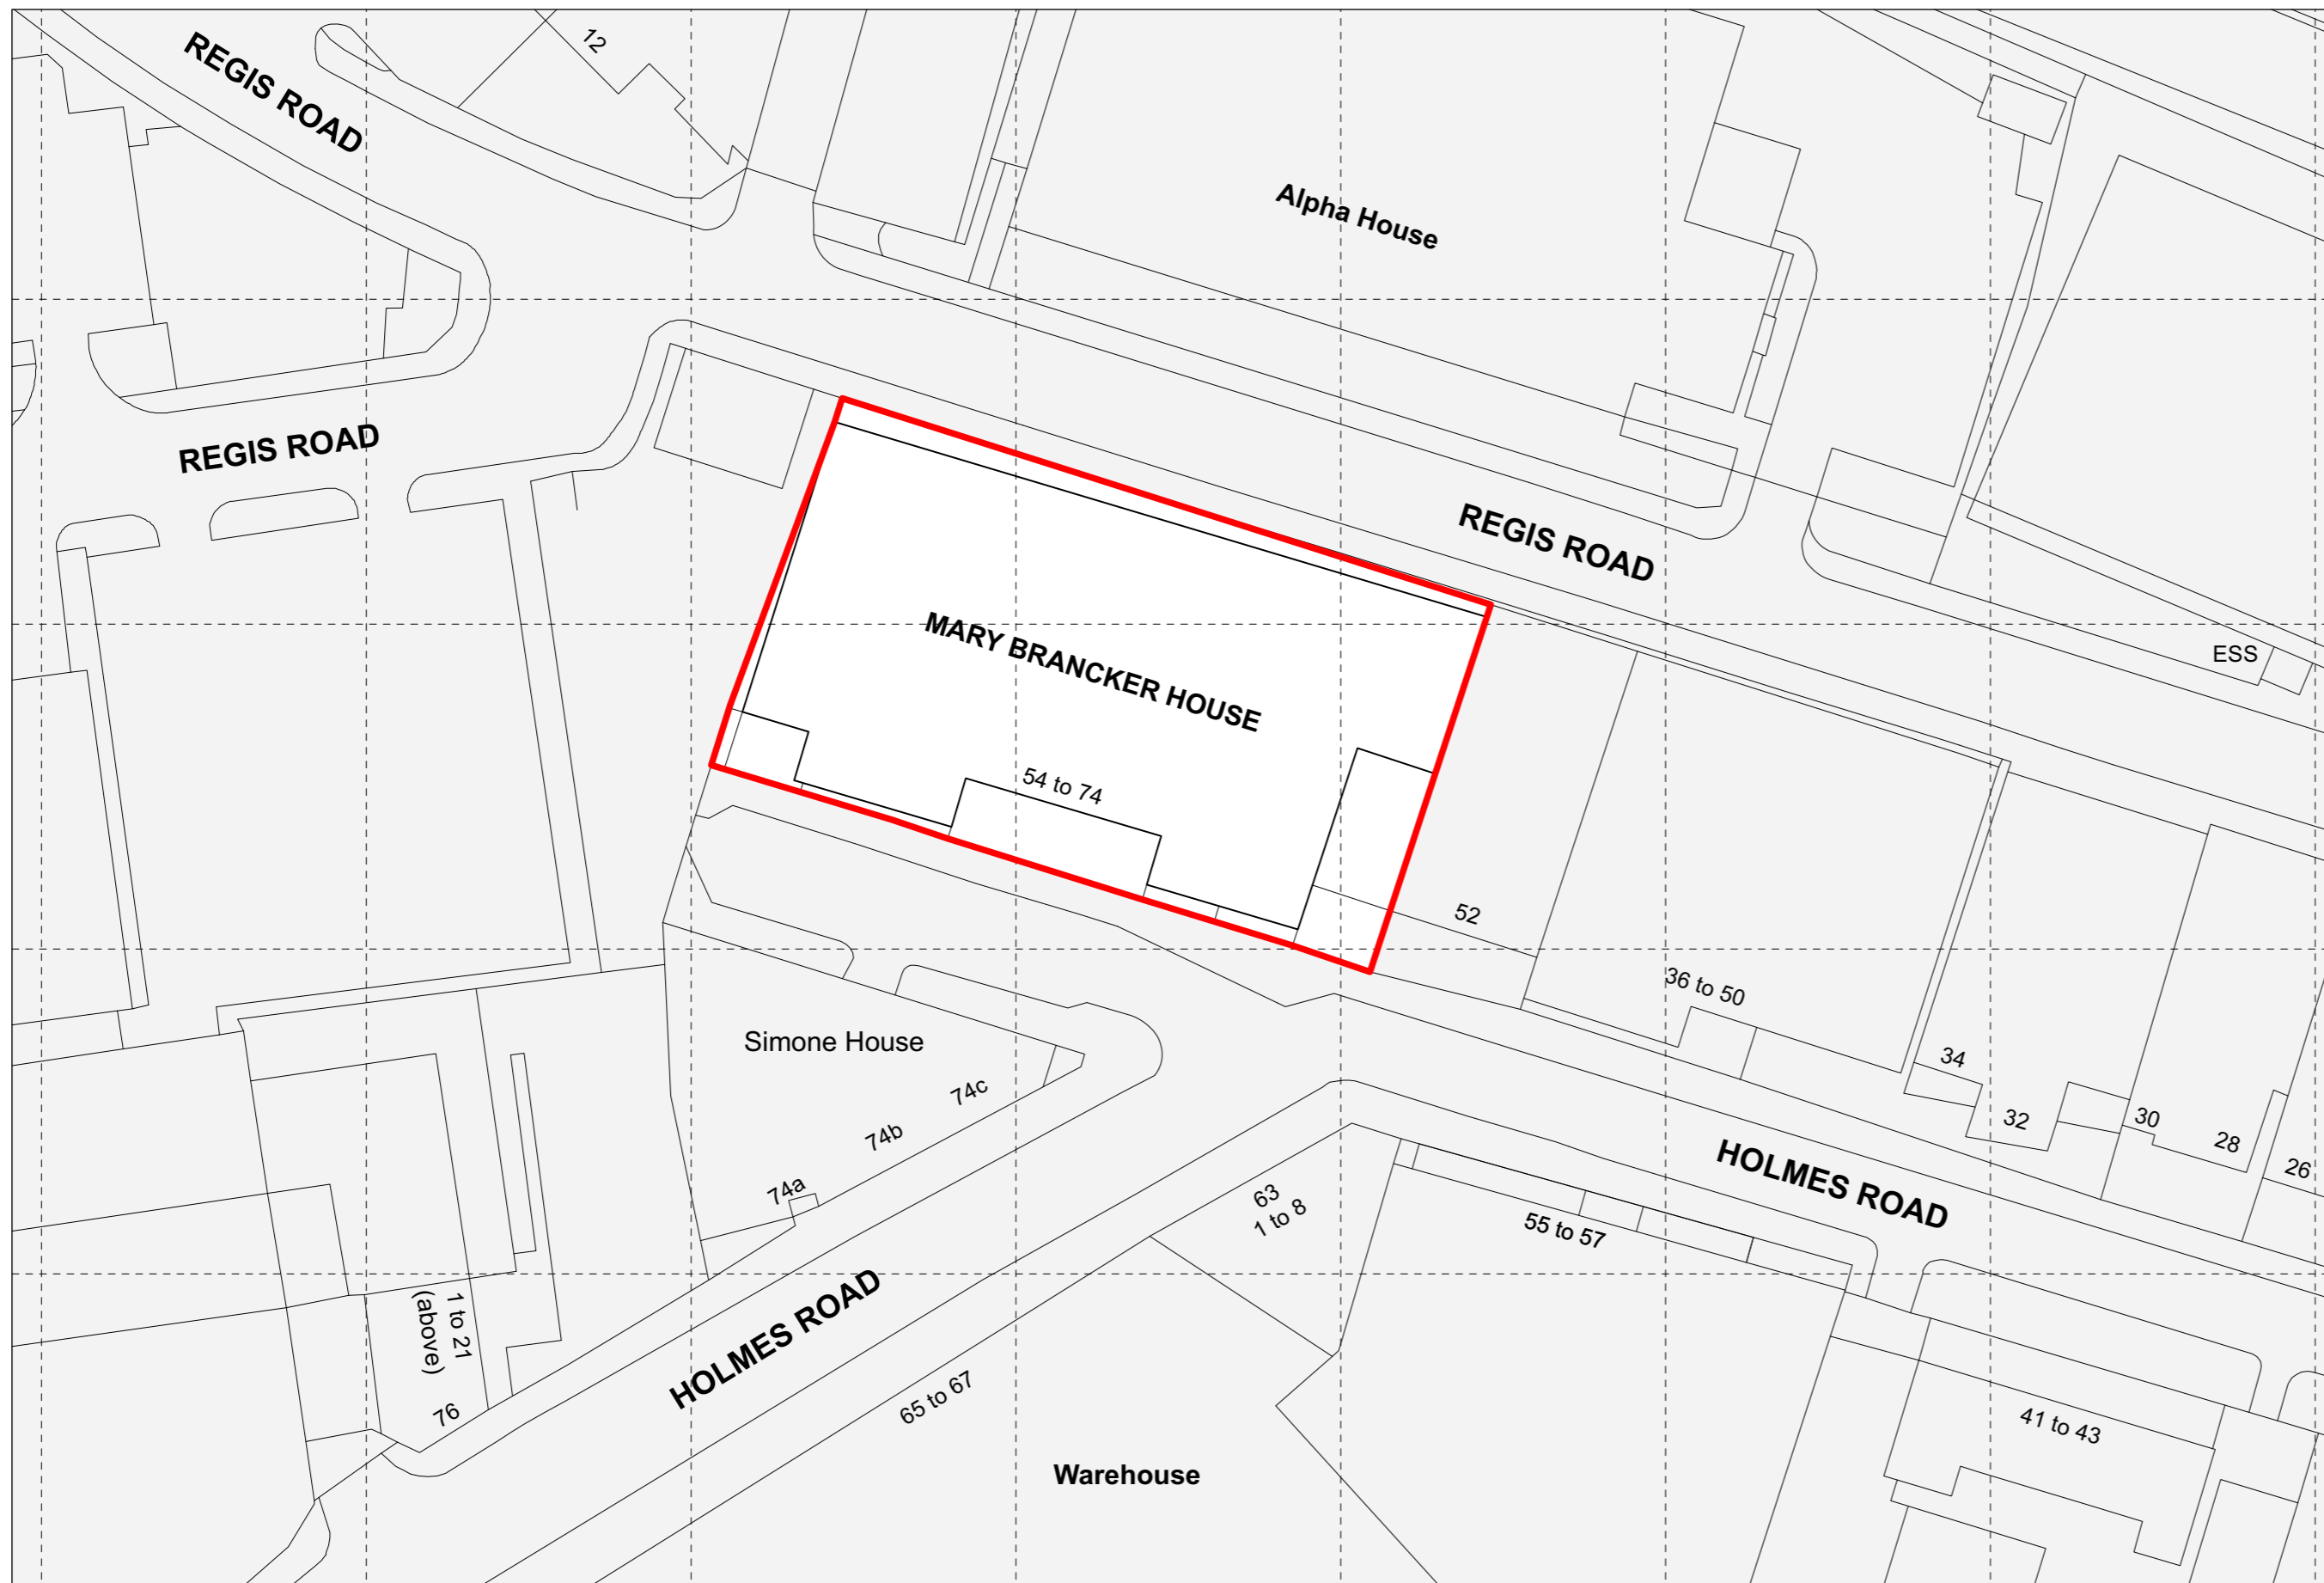


This drawing is the copyright of Axiom Architects. It is for planning application purposes only and may not be reproduced in whole or in part without permission. Drawings lodged for planning approval may be reproduced by the Planning Authority in accordance with the 'Copyright (Material Open to Public Inspection) (Marking of Copies of Plans and Drawings) Order 1990' and must carry the relevant copyright restriction note. Scaling from this drawing should only be carried out from a print at the scale and size specified within the title block. Responsibility for ensuring correct size reproduction remains with the reader.

**NOTES:**


Site area - red line: 1573m2

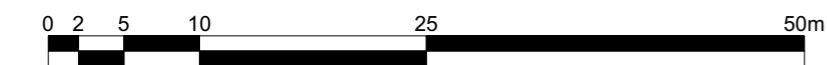

Ordnance Survey, (c) Crown Copyright 2021. All rights reserved. Licence number 100022432

**BLOCK PLAN**

scale: 1:500

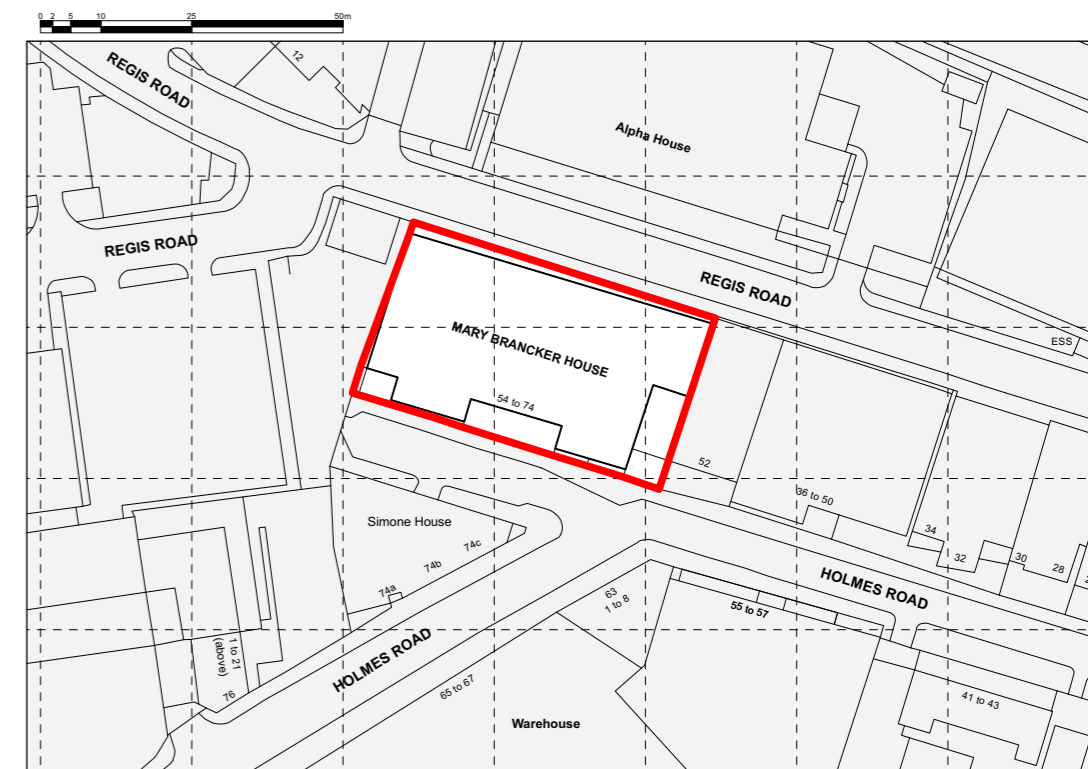

Ordnance Survey, (c) Crown Copyright 2021. All rights reserved. Licence number 100022432

**LOCATION PLAN**

scale: 1:1250

Rev	Date	Description	By



1 Brooklands Yard Southover High Street Lewes East Sussex BN7 1HU  
Tel. 01273 479434 www.axiomarchitects.co.uk

**Client**

**M.CLARKE.**

**Project**

UNITE STUDENTS, MARY BRANCKER,  
54-74 HOLMES ROAD,  
LONDON, NW5 3AQ.

**Drawing**

**BLOCK PLAN AND SITE LOCATION PLAN.**

Scale	Status	Date	Drawn	Checked
1:500, 1:1250 @ A2	PLANNING	24.9.24	dh	
Drawing No.	Revision			

**6233-P90**