
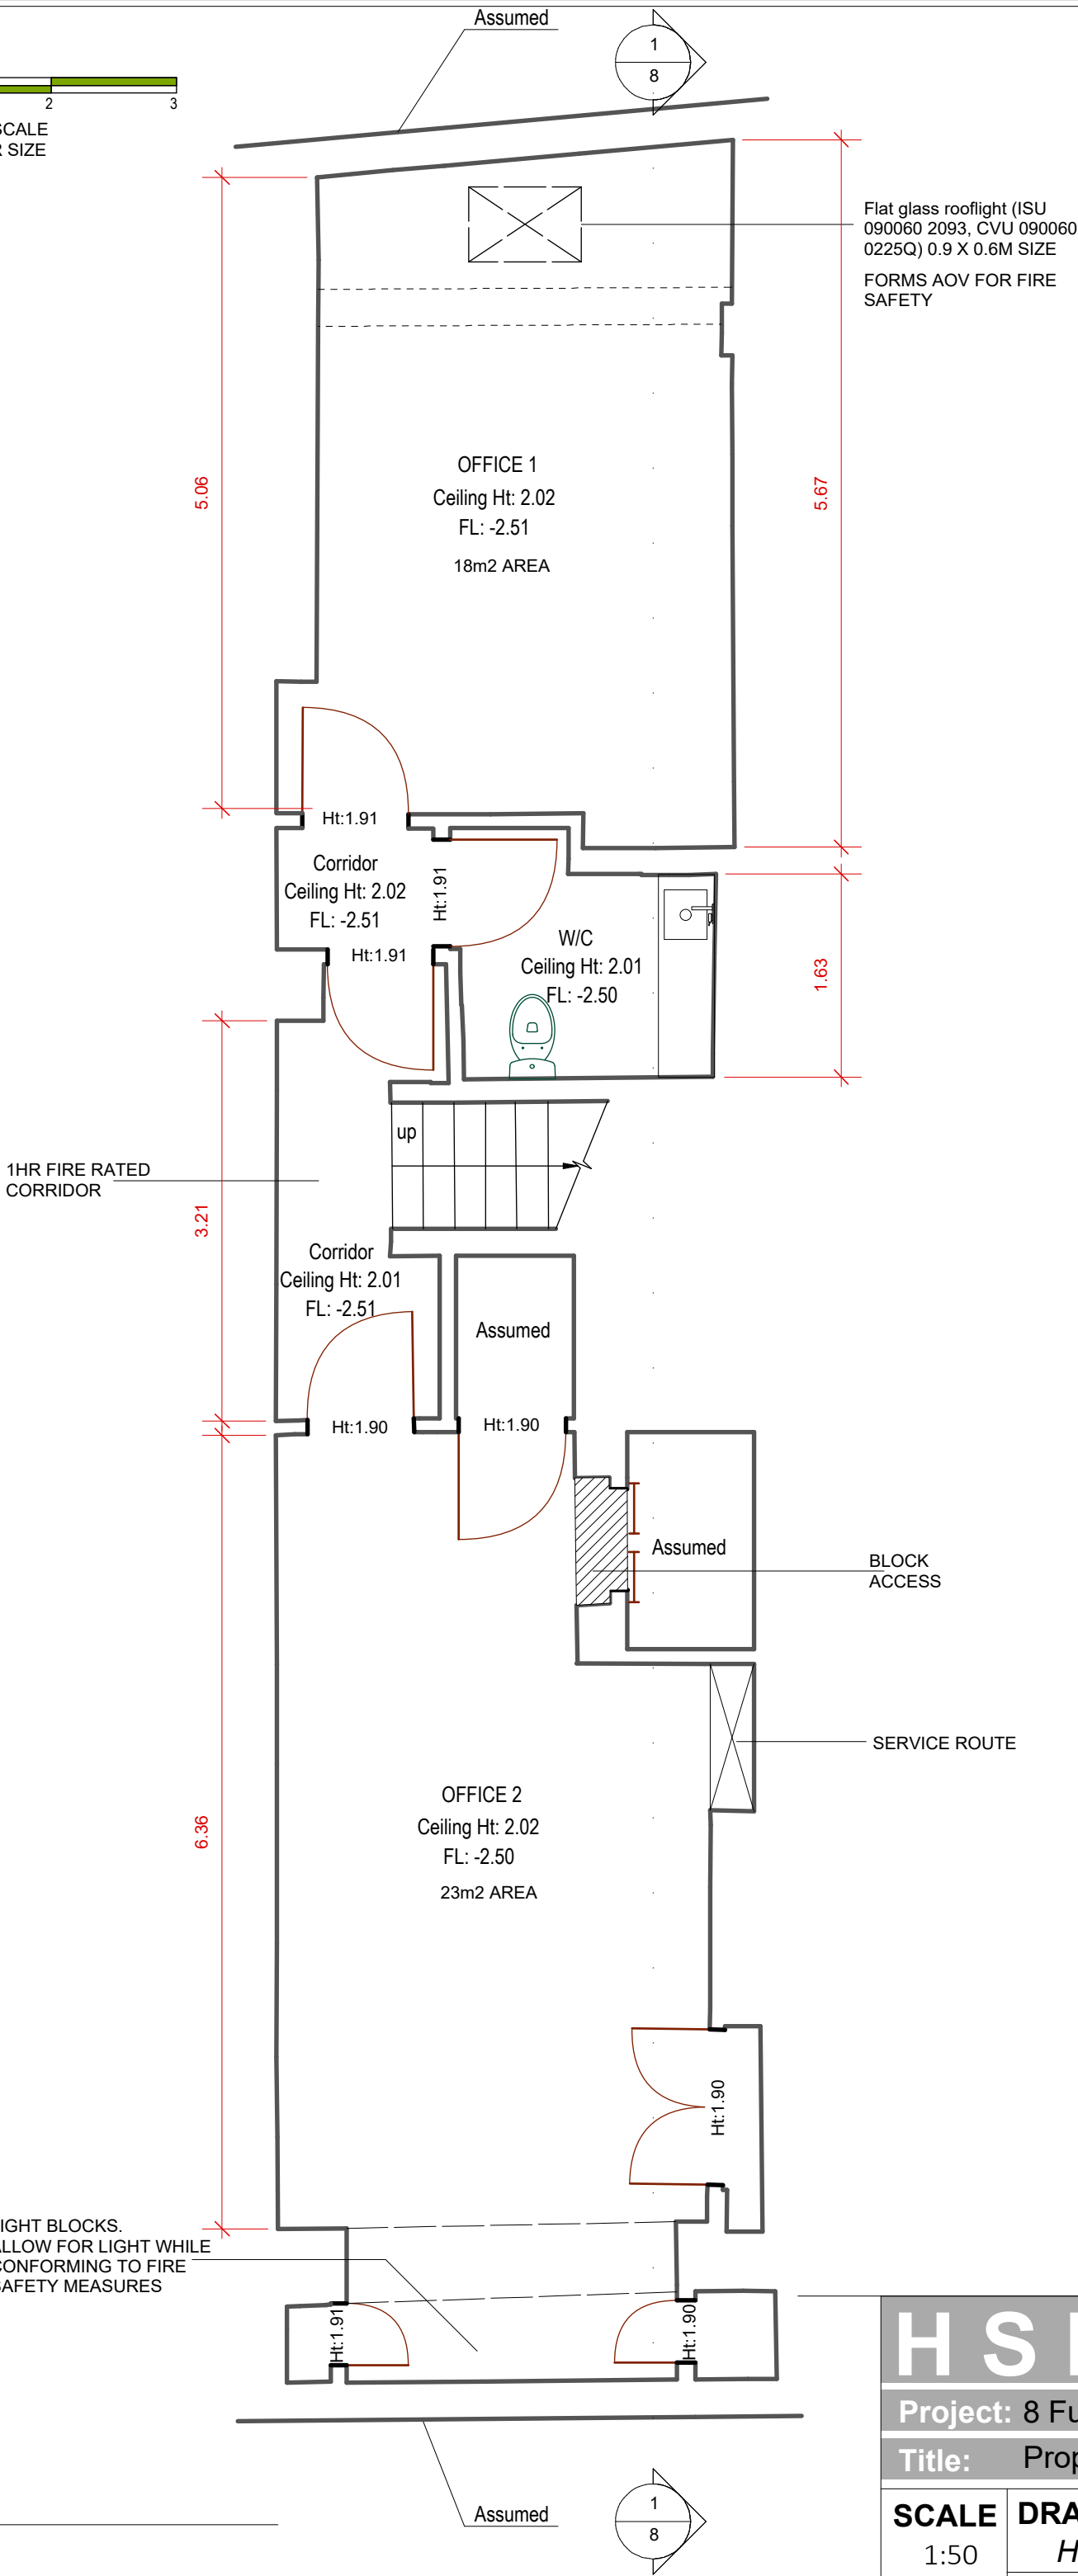


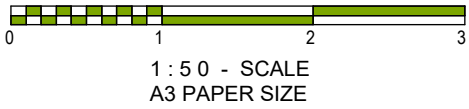

HSD

ARB RIBA

Project: 8 Fulwood Place

Title: Proposed BASEMENT Floor

SCALE	DRAWN:	REVISION	DATE
1:50	H S SURI		
@ A3	PG NO:DWG 01		