

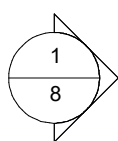


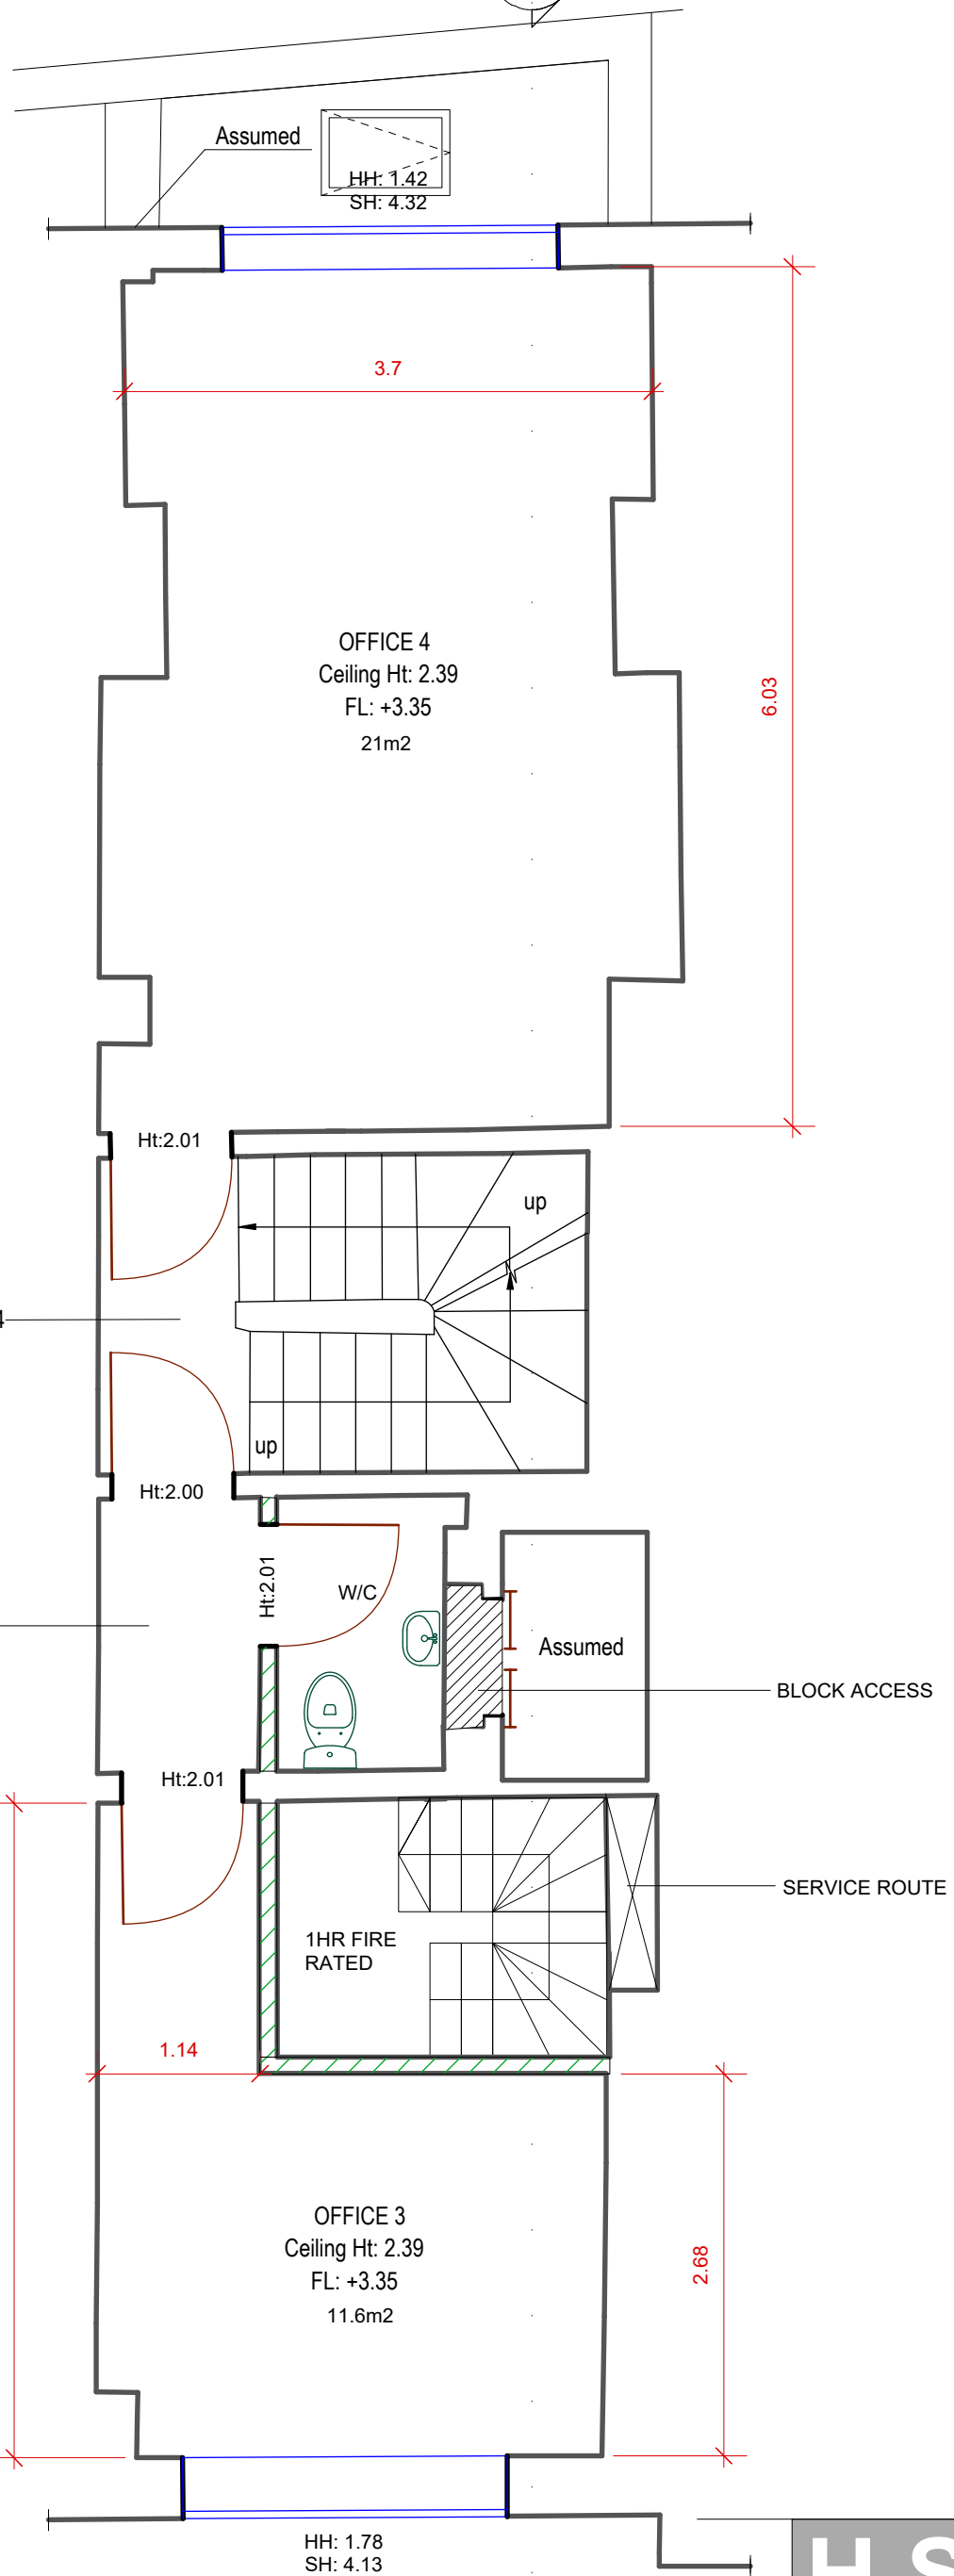

1:50 - SCALE
A3 PAPER SIZE

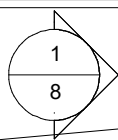

RIBA STAGE 2
PRE-APP

HSD

ARB RIBA

Project: 8 Fulwood Place

Title: Proposed FIRST Floor

SCALE	DRAWN:	REVISION	DATE
1:50	H S SURI		
@ A3	PG NO:DWG 03		