


catfish

architecture + design
Catfish Studio Limited

24 Park Road London E17 7QF
www.catfishstudio.ltd.uk

NOTES:

██████████
All dimensions to be checked on site.
Survey carried out on non-intrusive basis.
Areas concealed by built in furniture or otherwise inaccessible not surveyed.

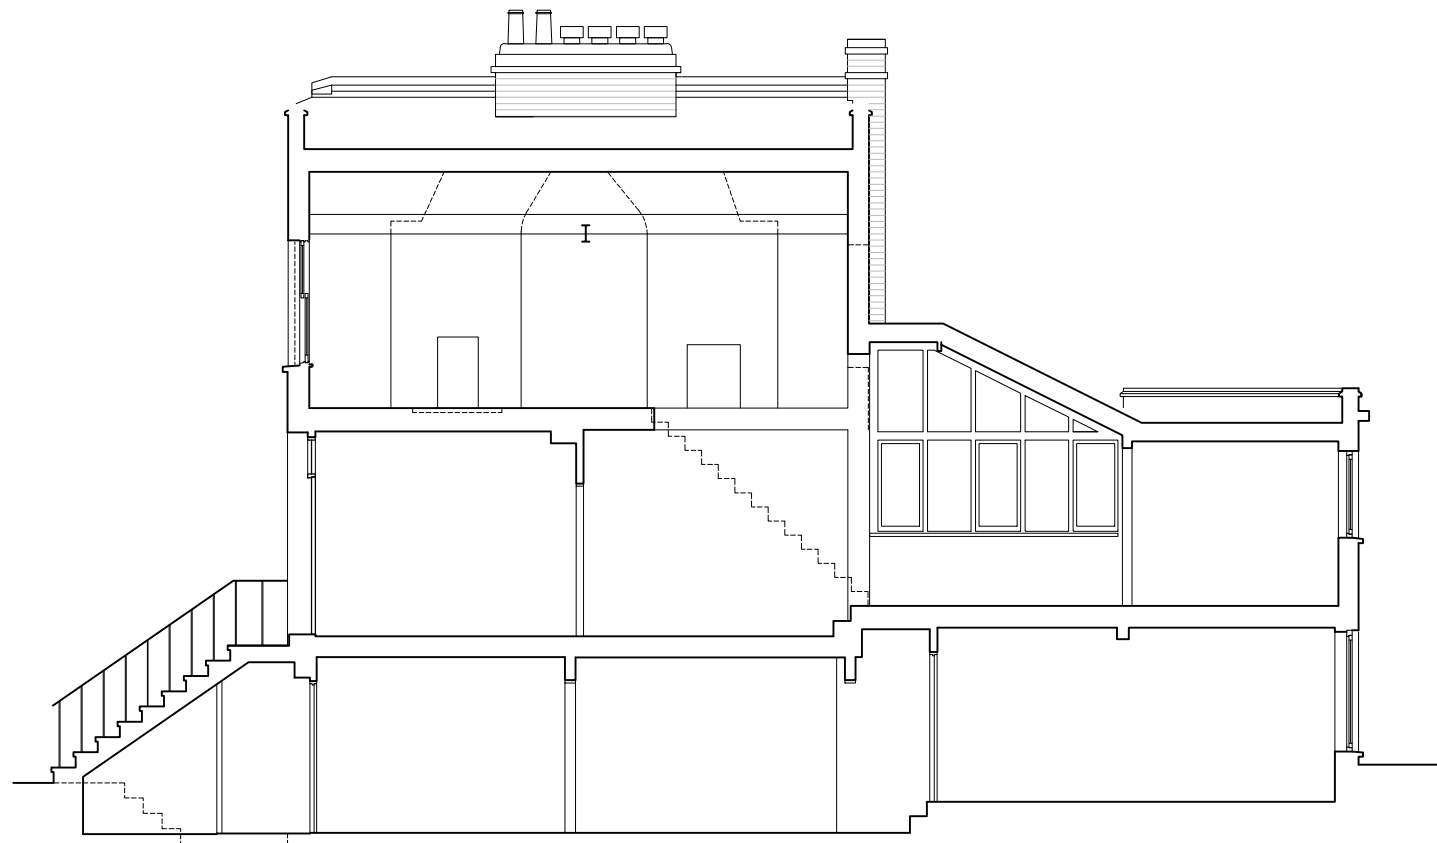

Existing Section

Scale 1:100




Rear Garden

Front Garden

Existing Section

Scale 1:100

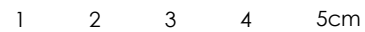

/ 11.09.24 First Issue
rev. date notes

FOR PLANNING

title Existing Sections		
client Anne-Marie & Graham Baker		
job 12 Modbury Gardens		
scale 1:100 @A3	dwg number 333/024	revision /