

<p>88A Cleveland Street</p> <p>London W1T 6NJ, United Kingdom</p>	<p>Existing Elevations</p>
---	----------------------------







Information contained within this drawing is the sole copyright of Cohanim Limited and is not to be reproduced without express permission. No implied licence exists. This drawing is not to be used for land transfer or valuation purposes. Do not scale from this drawing. All dimensions to be checked on site by the contractor. Issued for purposes indicated only. Drawing errors and omissions to be reported to Project Architect or Architectural Lead;

CURRENT PROJECT STATUS

PLANNING APPLICATION

CLIENT: XHoldings Ltd	
DRAWN BY: VP	
CHECKED BY: JH	DRAWING NUMBER: 405-01-A003-2
DATE: 14/10/2024	SCALE: 1 : 200
FILE: 405-CA-03-DR-0000-R01.rvt	SHEET SIZE: A1L

88A Cleveland Street London W1T 6NJ, United Kingdom	Proposed Elevations
--	---------------------

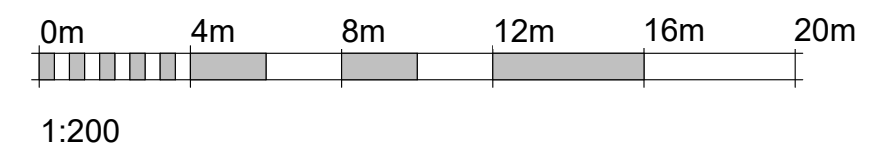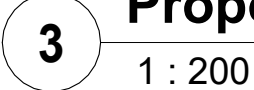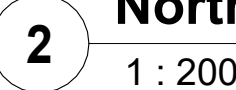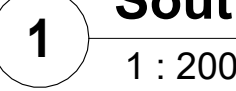

3rd Fl. 207 Regent Street.
London, W1B 3HH
fo@cohanimarchitecture.co.uk

Information contained within this drawing is the sole copyright of Cohanin Limited and is not to be reproduced without express permission. No implied licence exists. This drawing is not to be used for land transfer or valuation purposes. Do not scale from this drawing. All dimensions to be checked on site by the contractor. Issued for purposes indicated only. Drawing errors and omissions to be reported to Project Architect or Architectural lead;

CURRENT PROJECT STATUS

PLANNING APPLICATION

CLIENT: XHHoldings Ltd	
DRAWN BY: VP	
CHECKED BY: JH	DRAWING NUMBER: 405-01-A004-2
DATE: 14/10/2024	SCALE: 1 : 200
FILE: 405-CA-03-DR-0000-R01.rvt	SHEET SIZE: A1L