




PROPOSED SECTION A-A

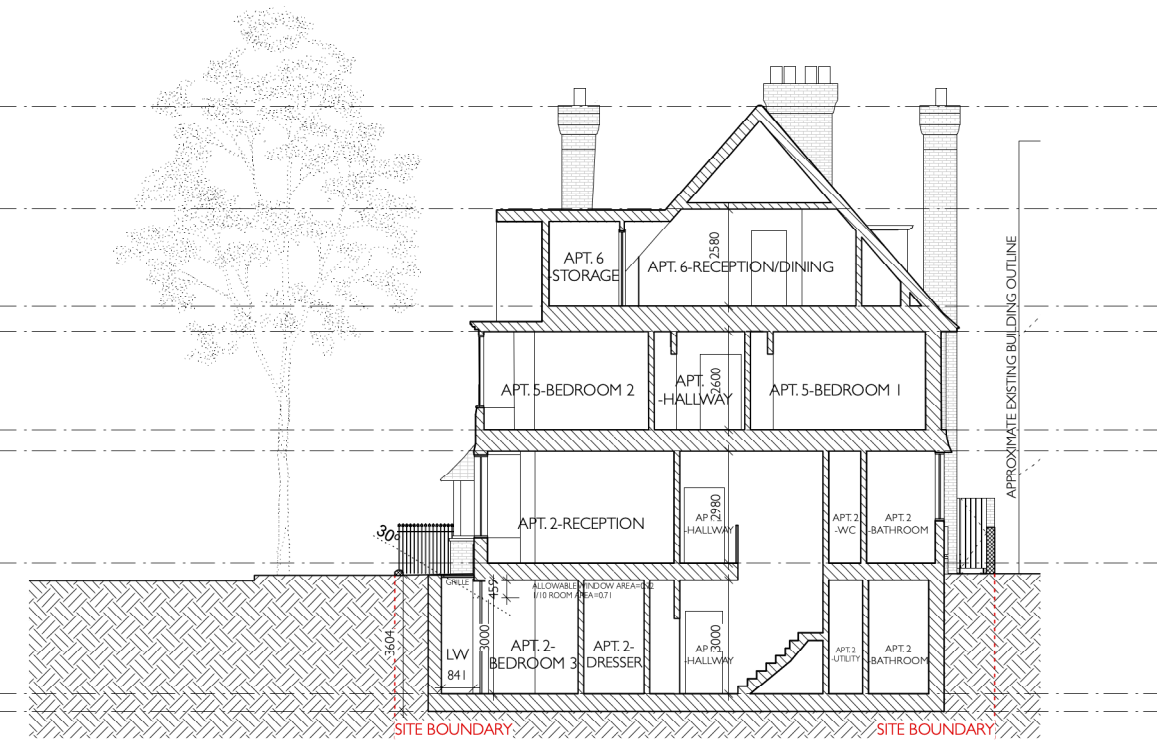

PROPOSED SECTION C-C

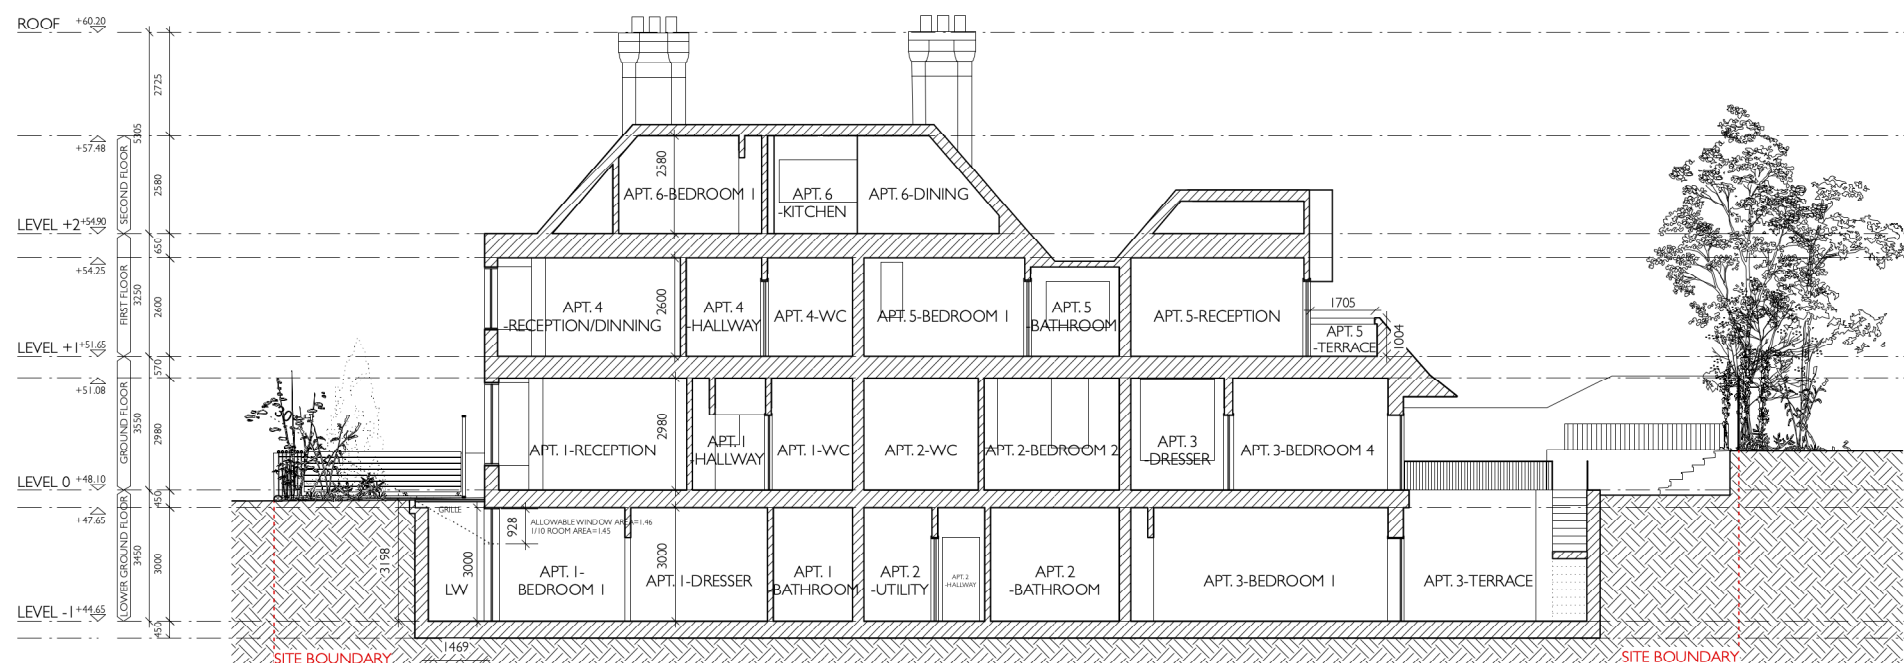

PROPOSED LONG SECTION B-B

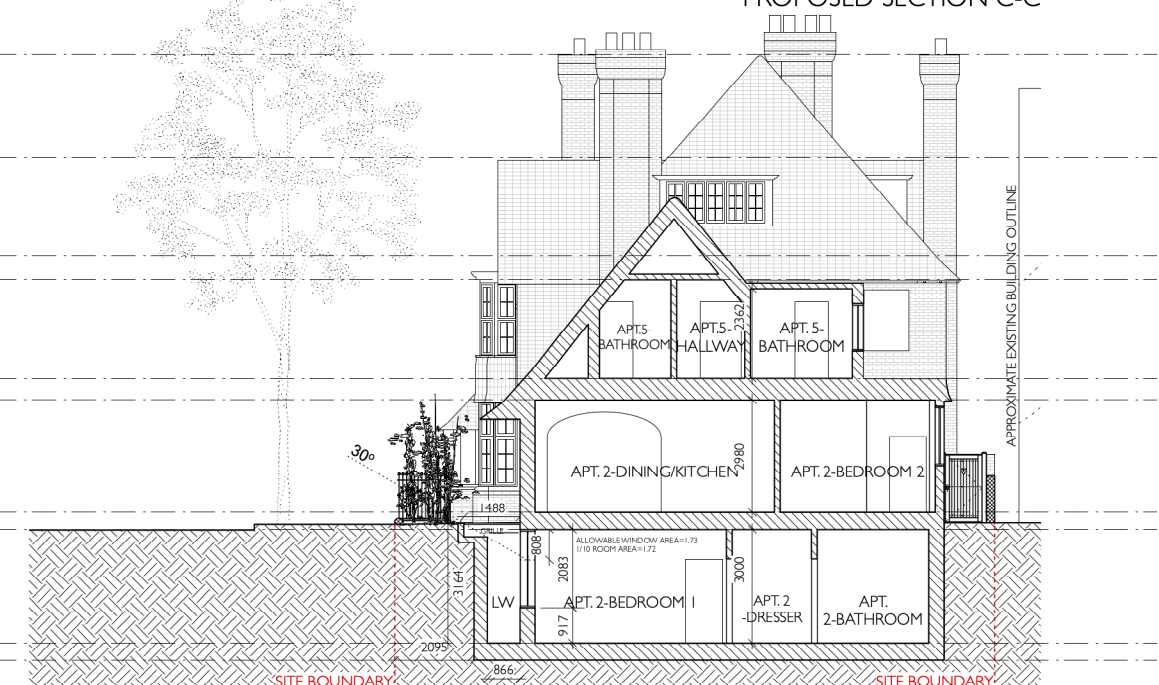

PROPOSED LONG SECTION D-D

GENERAL NOTES

All dimensions are to be checked on site before commencement of works.



All sizes and dimensions to any structural elements are indicative only. See structural engineer's drawings for actual sizes/dimensions.

Sizes of and dimensions to any service elements are indicative only. See service engineer's drawings for actual sizes/dimensions.

This drawing to be read in conjunction with all relevant Architect's drawings, specifications and other consultants' information.

DO NOT SCALE FROM THIS DRAWING

LEGEND

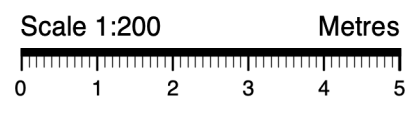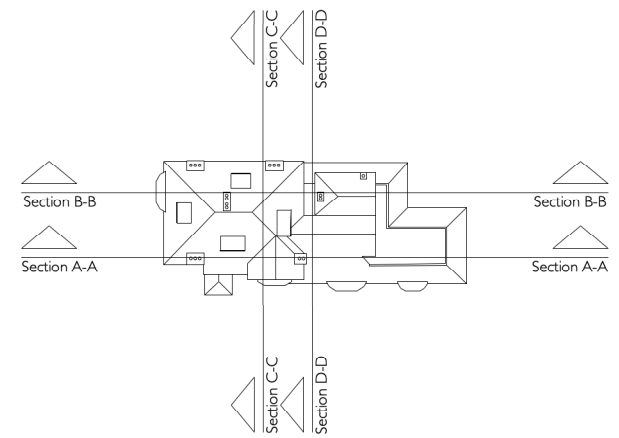

REV.	DATE	DESCRIPTION	INITIALS	1 WADHAM GARDENS PROPOSED DRAWINGS	
A	17/06/2024	General drawing update to Section A-A. AP3 Bed 2 opening to match plan.	JC	PROJECT:	Wadham Gardens
				CLIENT:	Marcus Cooper Group
				DRAWING:	Proposed Sections
				SCALE:	1:100@A1/1:200@A3 DRAWN: MF
				DATE:	May-18 CHECKED: SW
				CAD FILE:	1179-03 Proposed
				DRAWING NO:	1179-03 Proposed REV: A