

GENERAL NOTES



All dimensions are to be checked on site before commencement of works.

All sizes and dimensions to any structural elements are indicative only. See structural engineer's drawings for actual sizes/dimensions.

Sizes of and dimensions to any service elements are indicative only. See service engineer's drawings for actual sizes/dimensions.

This drawing to be read in conjunction with all relevant Architect's drawings, specifications and other consultants' information.

DO NOT SCALE FROM THIS DRAWING

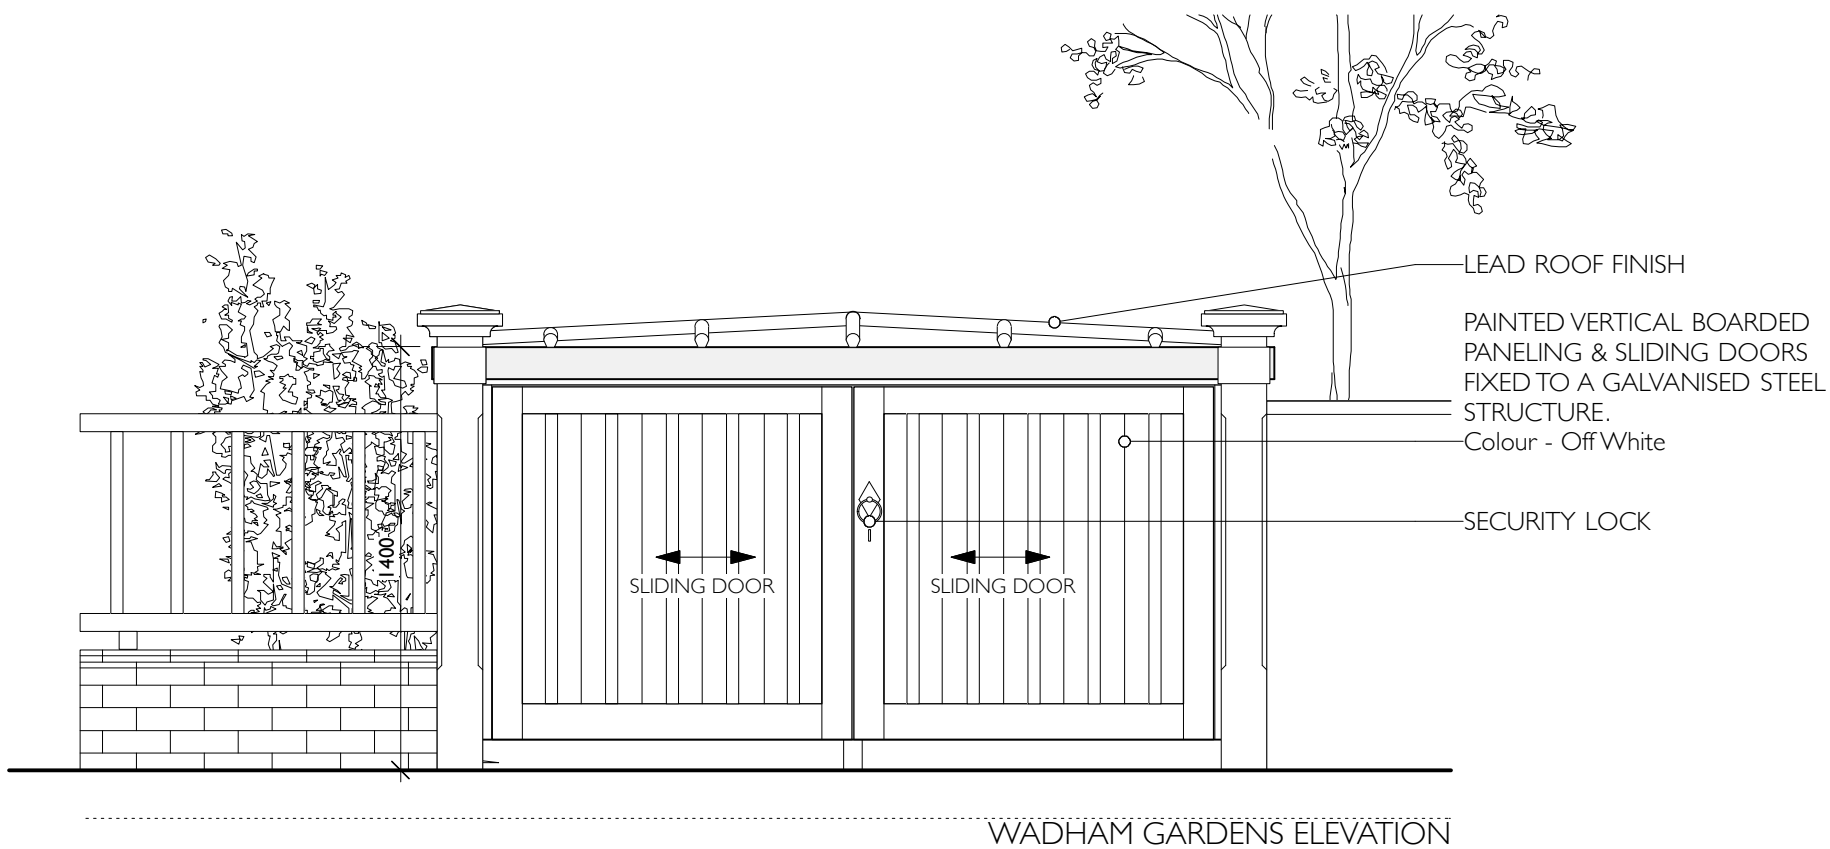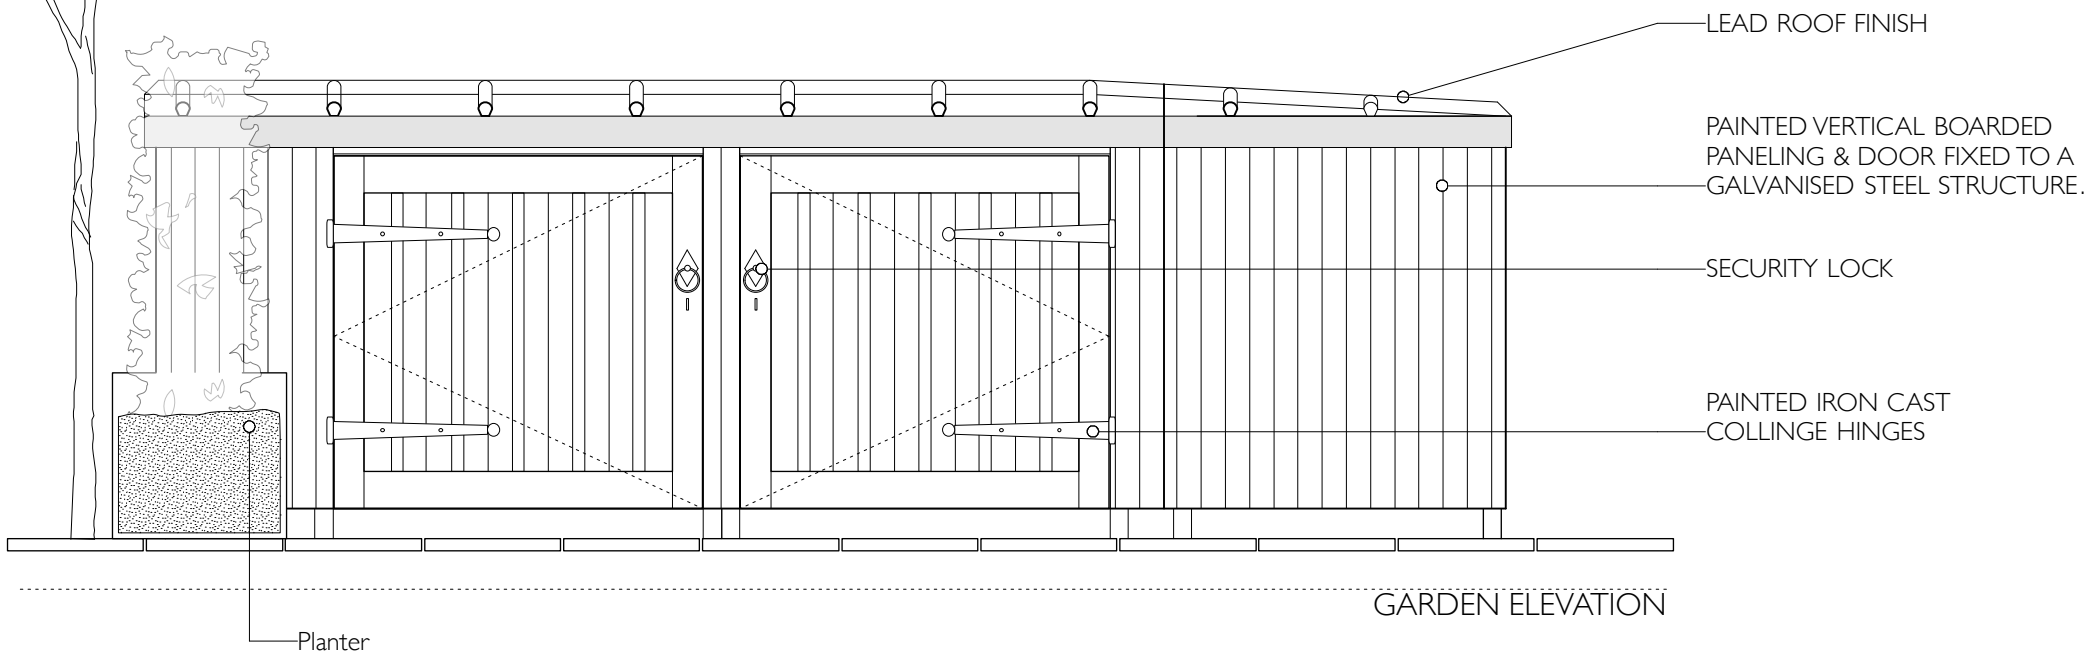

B	08.06.22	General update to bins store doors. Note added - 'Sliding Doors'.	JC
A	02.10.18	General fencing design amendments following planning officer comments.	DP
REV:	DATE:	DESCRIPTION:	INITIALS:

**1 WADHAM GARDENS
PROPOSED DRAWINGS**

PROJECT:	Wadham Gardens		
CLIENT:	Marcus Cooper Group		
DRAWING:	Proposed Waste/Cycle Storage		
SCALE:	1:25@A3	DRAWN:	DP
DATE:	May-18	CHECKED:	SW
CAD FILE:	1179-05 Proposed		
DRAWING NO:	1179-06 Proposed	REV:	B