


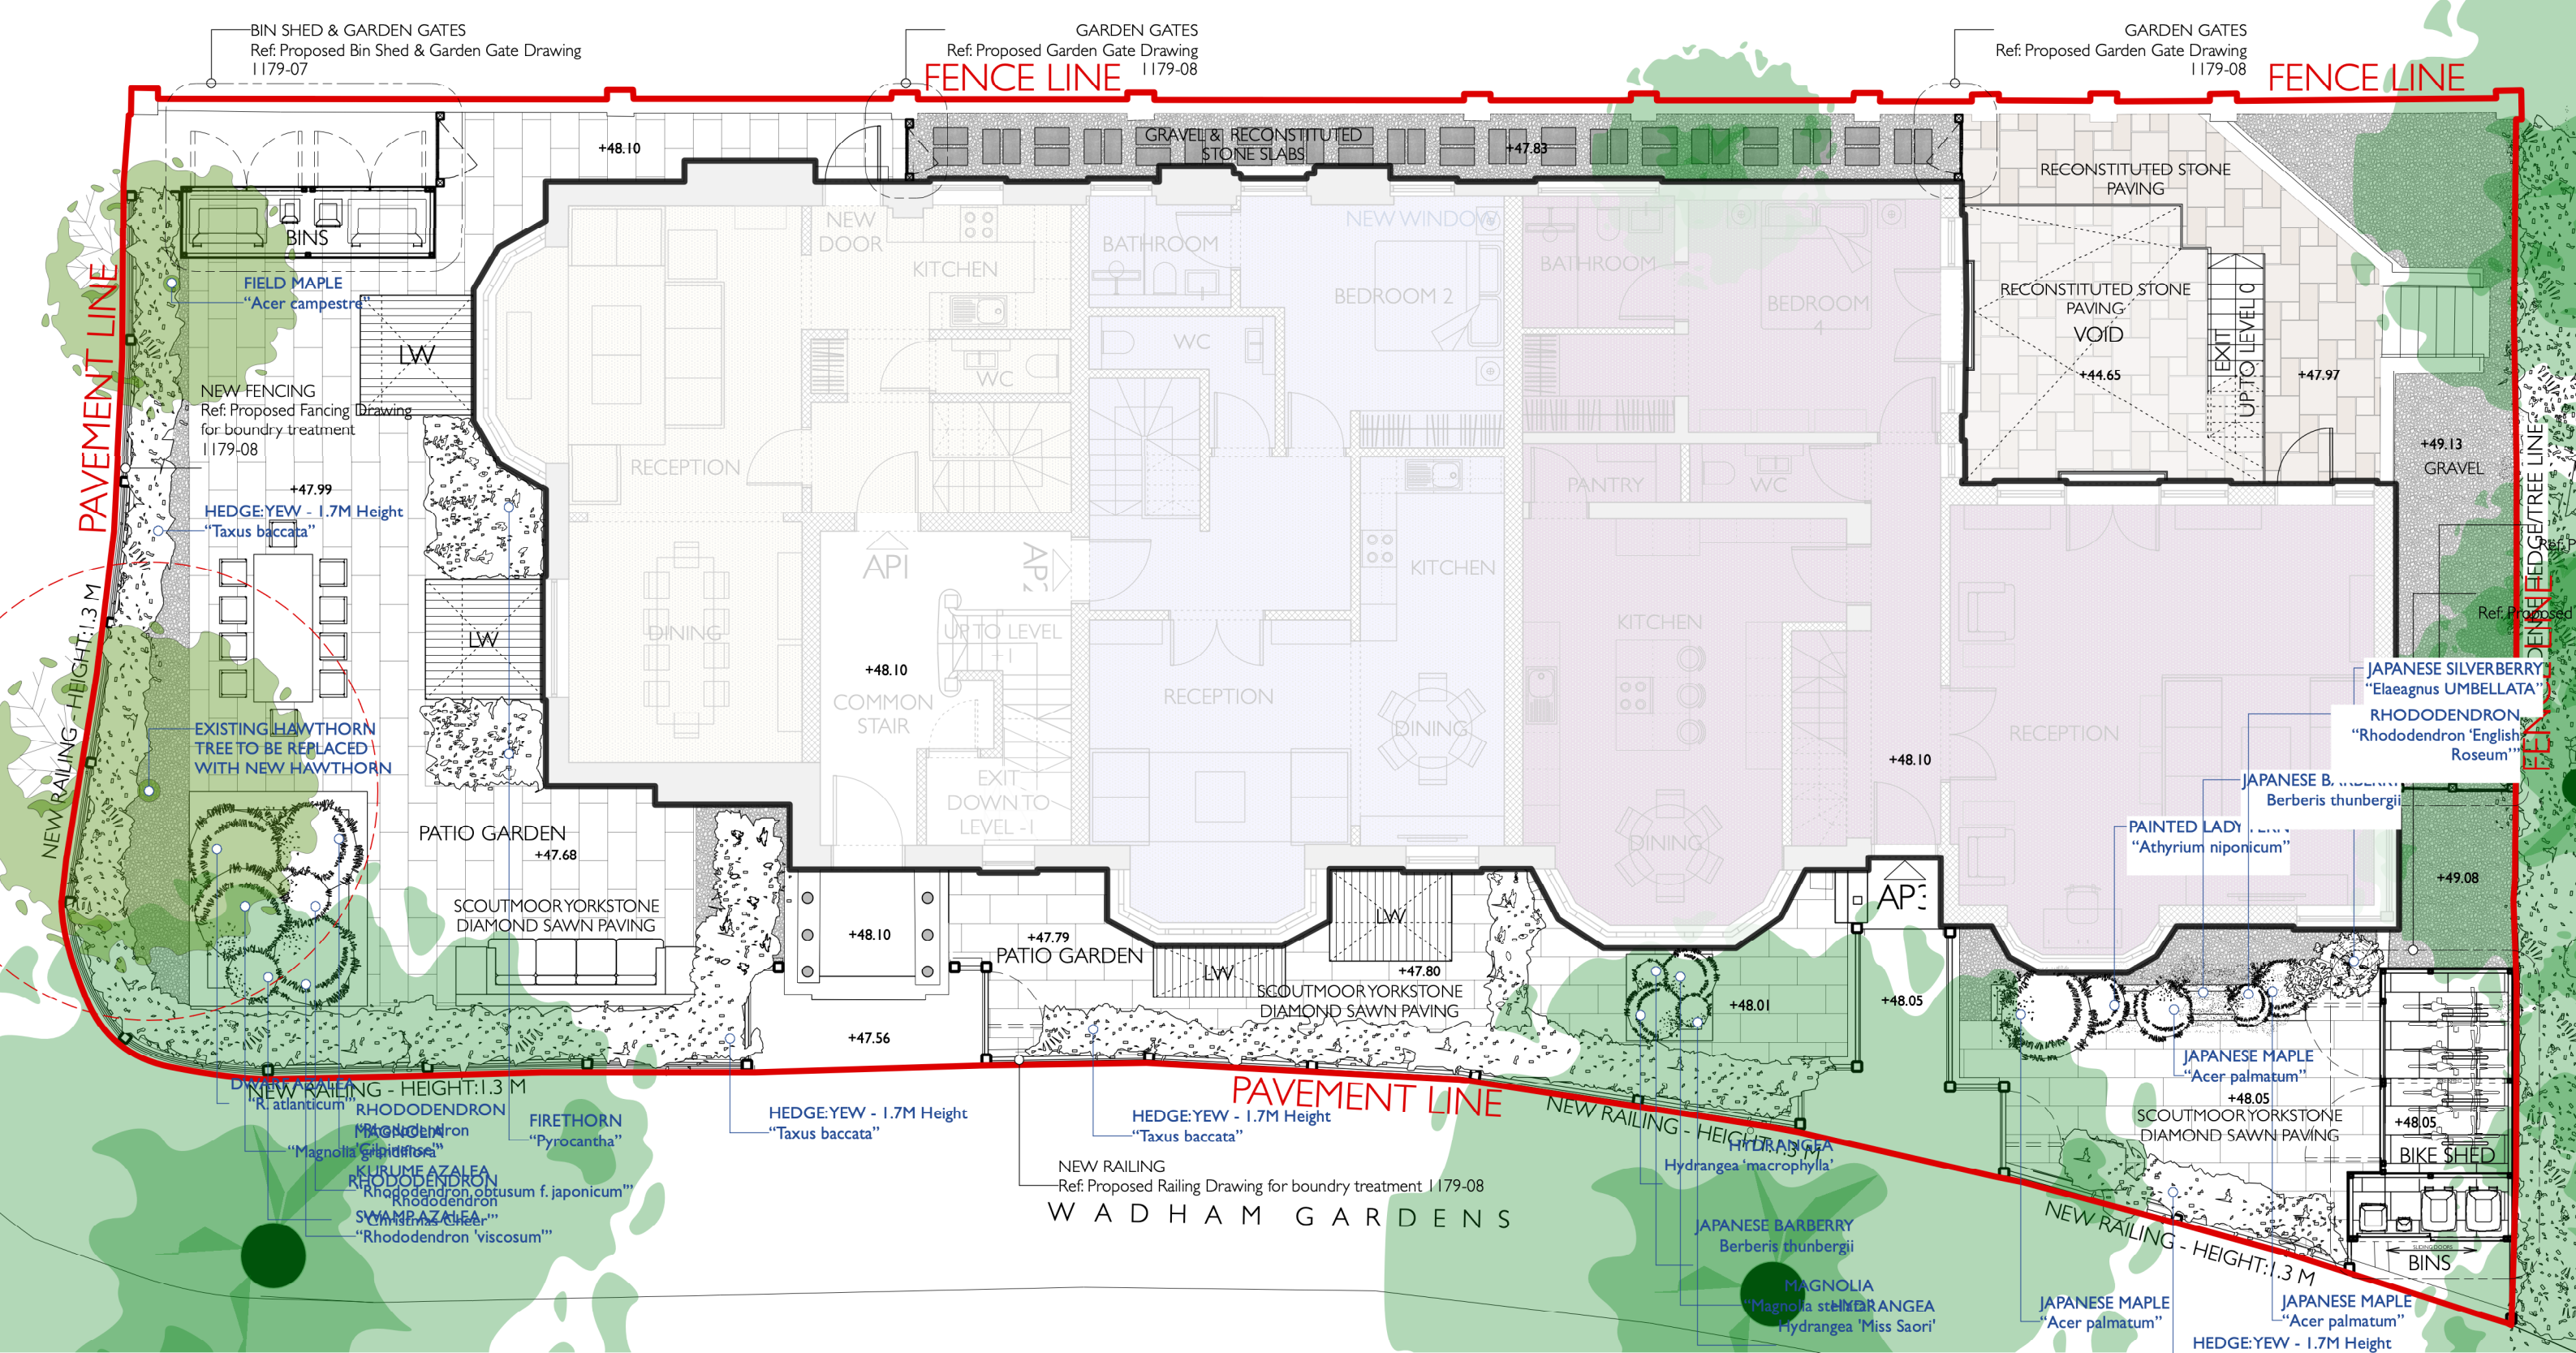

GENERAL NOTES


All dimensions are to be checked on site before commencement of works.

All sizes and dimensions to any structural elements are indicative only. See structural engineer's drawings for actual sizes/dimensions.

Sizes of and dimensions to any service elements are indicative only. See service engineer's drawings for actual sizes/dimensions.

This drawing to be read in conjunction with all relevant Architect's drawings, specifications and other consultants' information.

DO NOT SCALE FROM THIS DRAWING

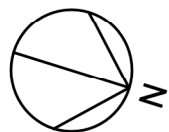

LEGEND

	APARTMENT 1		EXISTING WALLS		EXISTING TREE		GRASS
	APARTMENT 2		NEW WALLS		PROPOSED HEDGES		RECONSTITUTED STONE FLAGS
	APARTMENT 3				PROPOSED SHRUB		3 SIZE REPEATABLE RANDBOME PAVING
	APARTMENT 4				PROPOSED TREE		STONE PAVING
	APARTMENT 5				TREE TO REMOVE		
	APARTMENT 6				GRAVEL		

PROPOSED LANDSCAPE PLAN

REV.	DATE	DESCRIPTION	INITIALS
A	04.10.18	Minor landscape amendments following planning officer comments.	DP
B	08.10.18	Minor landscape amendments.	DP
C	08.06.22	General drawing update to bin store doors.	JC
D	17.06.24	General drawing update to AP3 external steps.	JC

1 WADHAM GARDENS	
PROPOSED DRAWINGS	
PROJECT:	Wadham Gardens
CLIENT:	Marcus Cooper Group
DRAWING:	Proposed Hard & Soft Landscaping
SCALE:	1:100@A3
DATE:	May-18
CAD FILE:	1179-10 Proposed
DRAWING NO:	1179-10 Proposed
DRAWN:	DP
CHECKED:	SW
REV:	D

HUB ARCHITECTS AND DESIGNERS LTD
15 Hoopers Yard London NW6 7EJ t: 020 7328 2576 f: 0207 624 7811 Email: info@hubarchitects.co.uk