
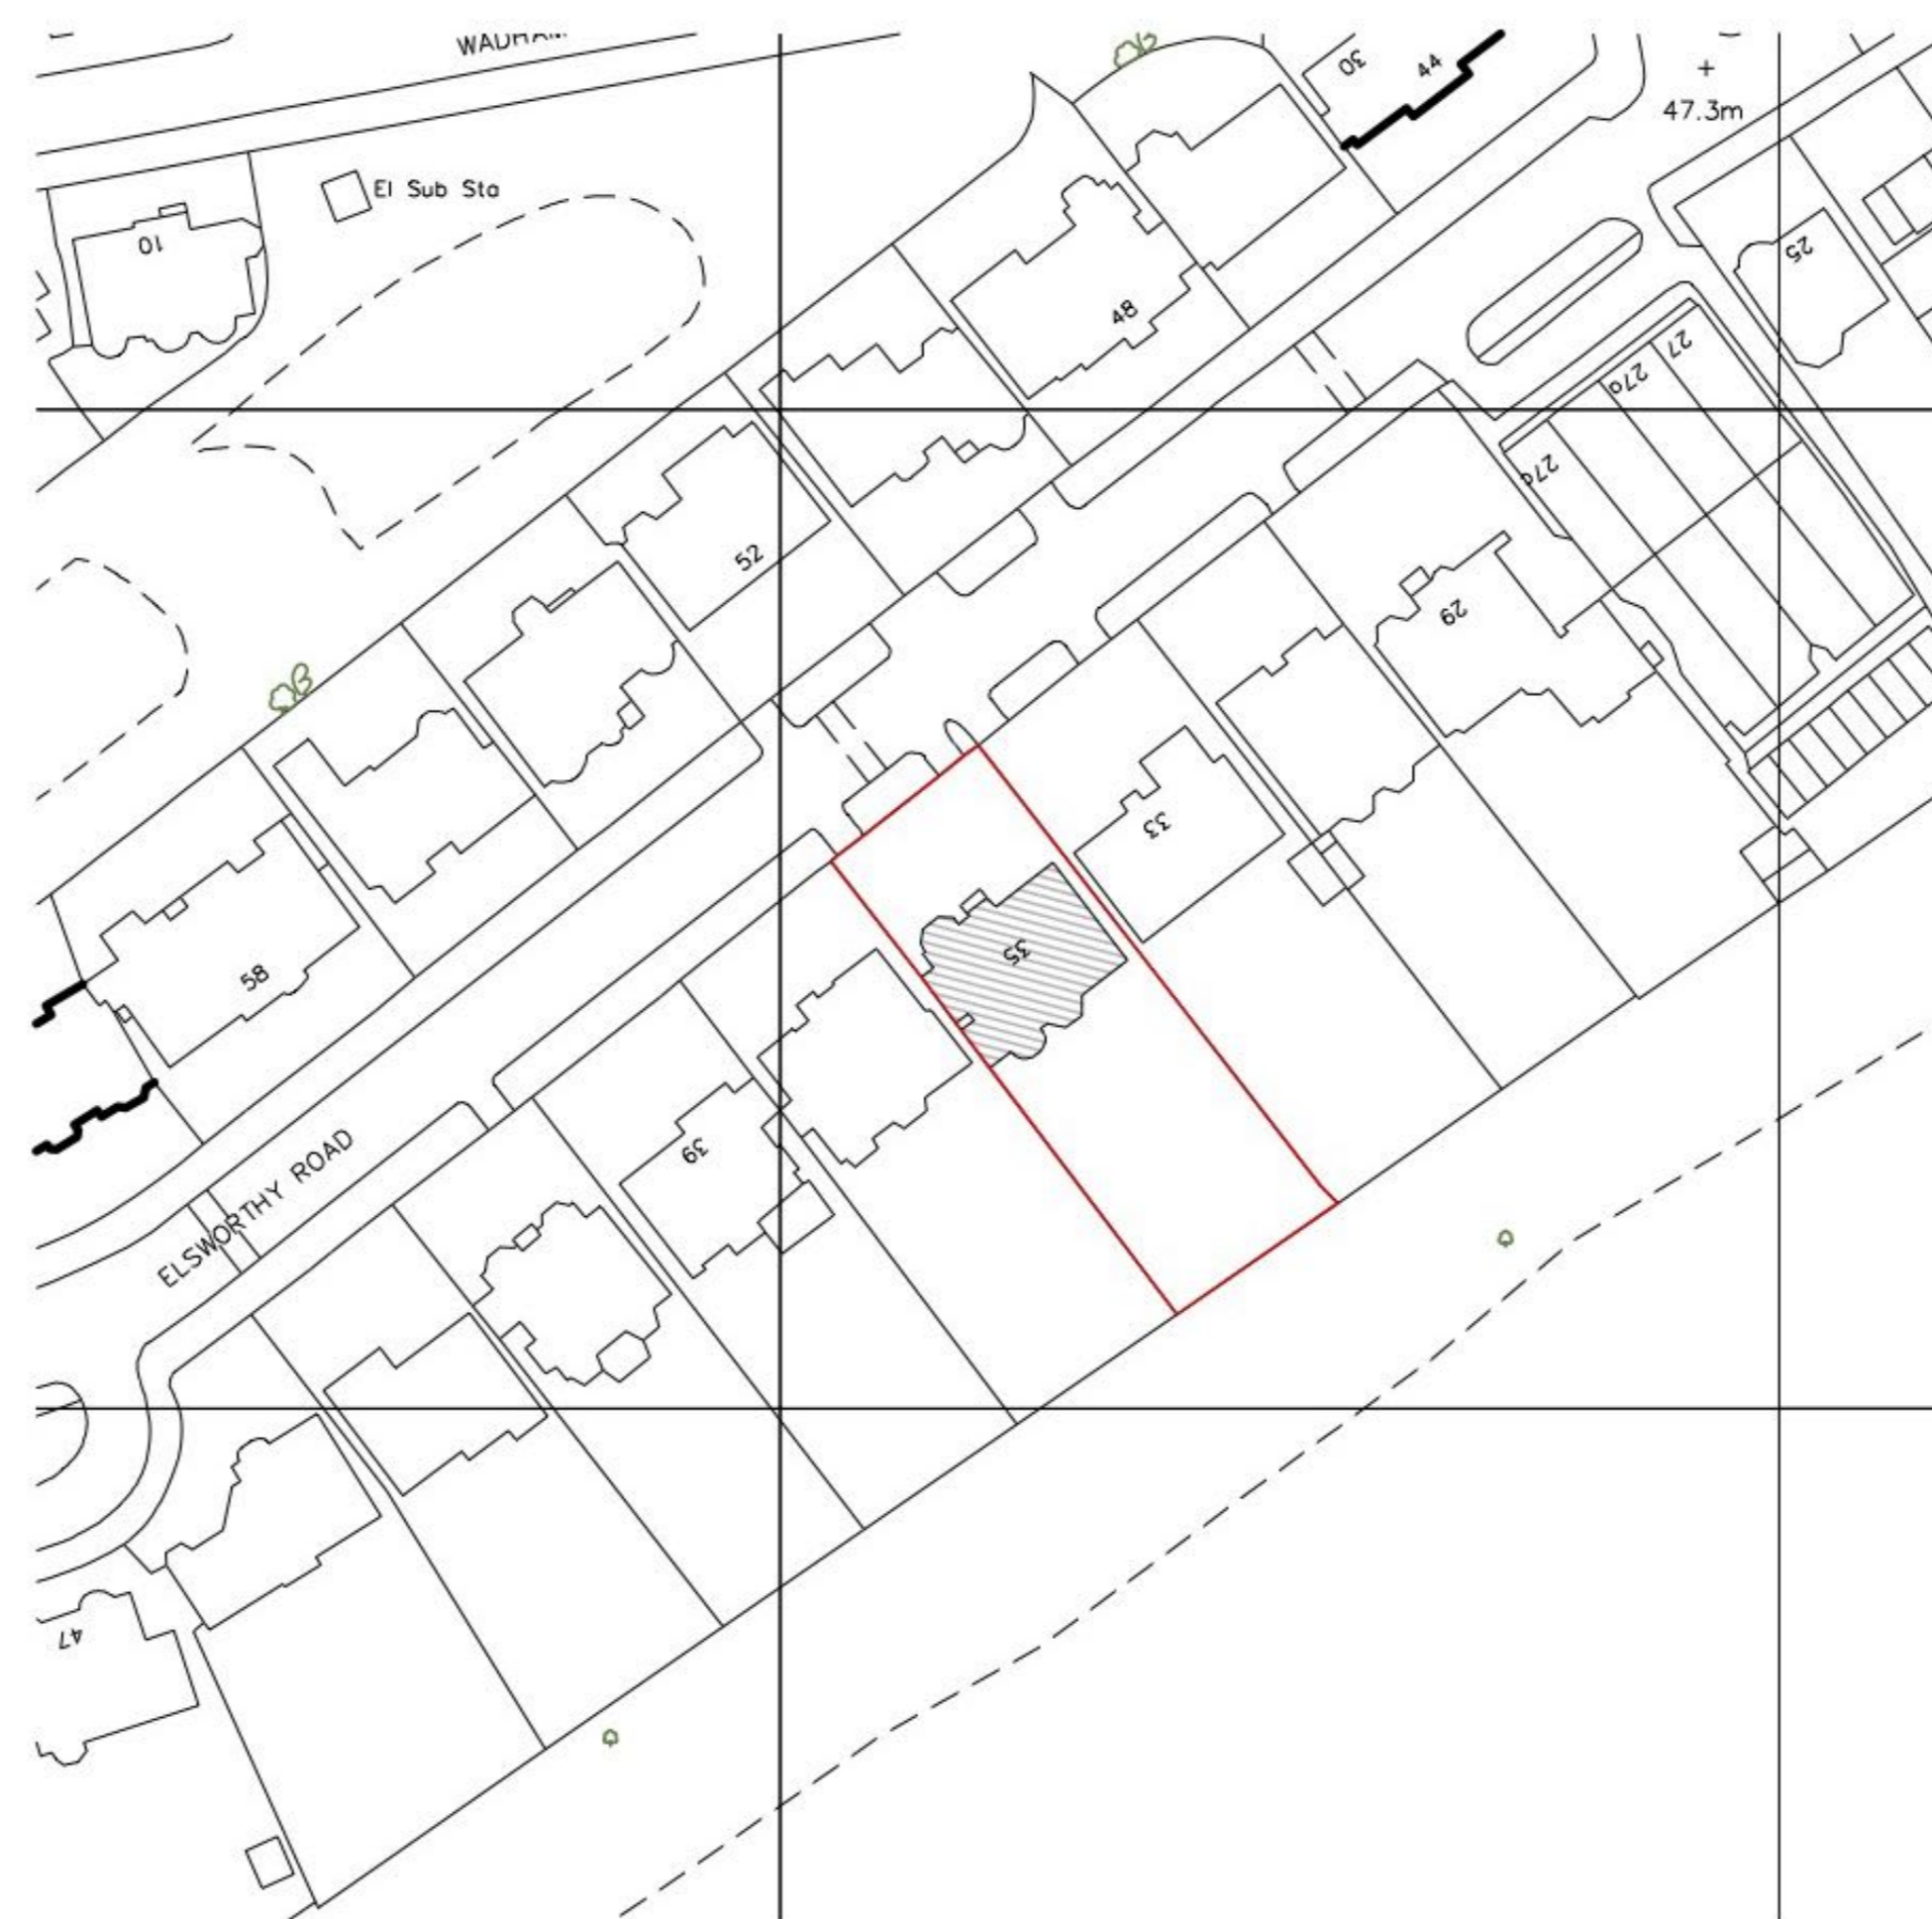
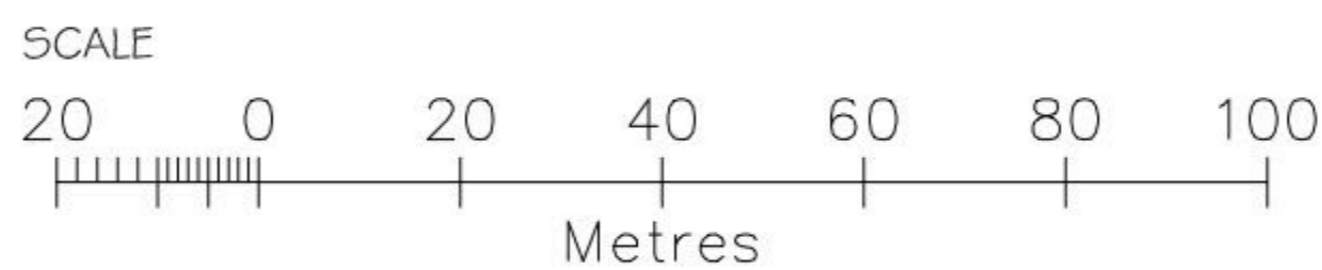


N LOCATION PLAN 1:1250 @ A3 & 1:625 @ A1

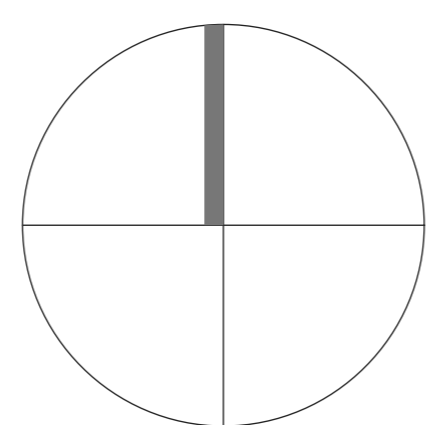

SITE BOUNDARY OUTLINED IN RED

Revision	Date	Amendment	Notes

<p>Client Spink Project 35 Elsworthy Road Drawing Site Location Plan</p>	<p>Scale 1:625 @ A1 / 1:1250 @ A3 Date October 2024</p>
<p>Project N° 929</p>	<p>Drawing N° 929_PL_001</p>
<p>Drawn DB</p> <p>Revision</p>	

NO DIMENSIONS ARE TO BE SCALED FROM THIS DRAWING. THE CONTRACTOR/MANUFACTURER IS RESPONSIBLE FOR CHECKING ALL DIMENSIONS AND QUERYING ANY DISCREPANCIES. THIS DRAWING IS THE PROPERTY OF BURWELL RESIDENTIAL LTD. COPYRIGHT IS RESERVED BY THEM AND THE DRAWING IS ISSUED ON CONDITION THAT IT IS NOT COPIED, REPRODUCED, RETAINED OR DISCLOSED TO ANY UNAUTHORISED PERSON, EITHER WHOLLY OR IN PART, WITHOUT WRITTEN CONSENT.

Burwell Residential
 info@burwellresidential.com
 www.burwellresidential.com
 Unit 0.02 California Building
 Deals Gateway
 London SE13 7SB
 020 8305 6010