



Basement (Existing) Drawing 6

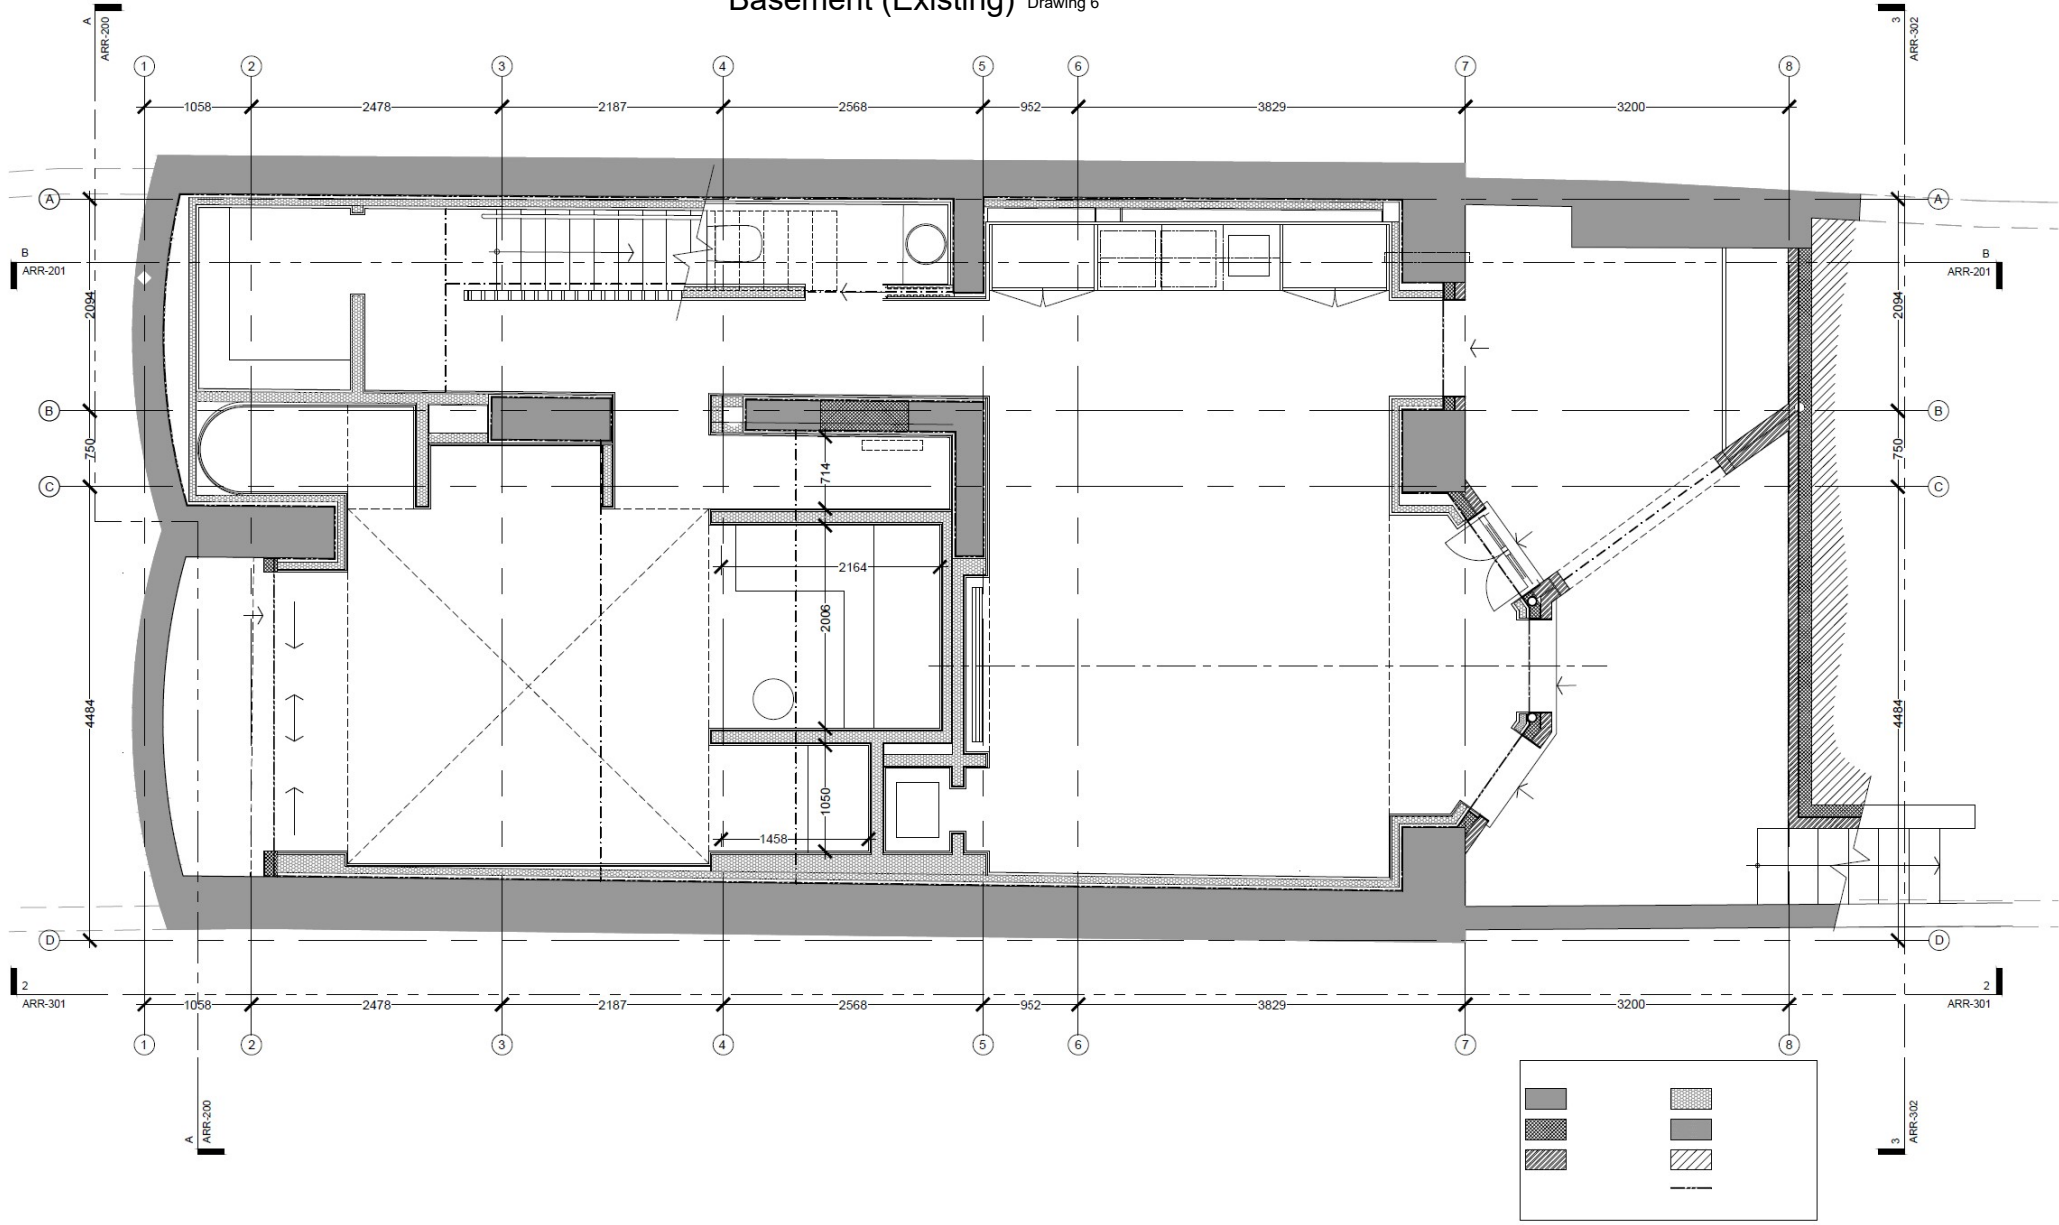

notes

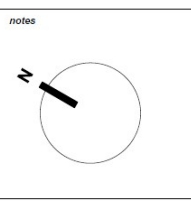

project name		21 ARKWRIGHT ROAD LONDON NW3 6AA		StudioMarkRuthven architecture	
drawing title		GENERAL ARRANGEMENT		02 Prince of Wales Road, London, NW5 3NE 11 & 13 Patwell Street, Bruton, BA10 0EQ T 020 7485 0050	
rev	notes	date	by	checked	date
	* for construction do not scale from this drawing. * check all dimensions on site.				
scale 1:50 @ A3		drawn by		checked	