


Second Floor (Existing)

Drawing 10

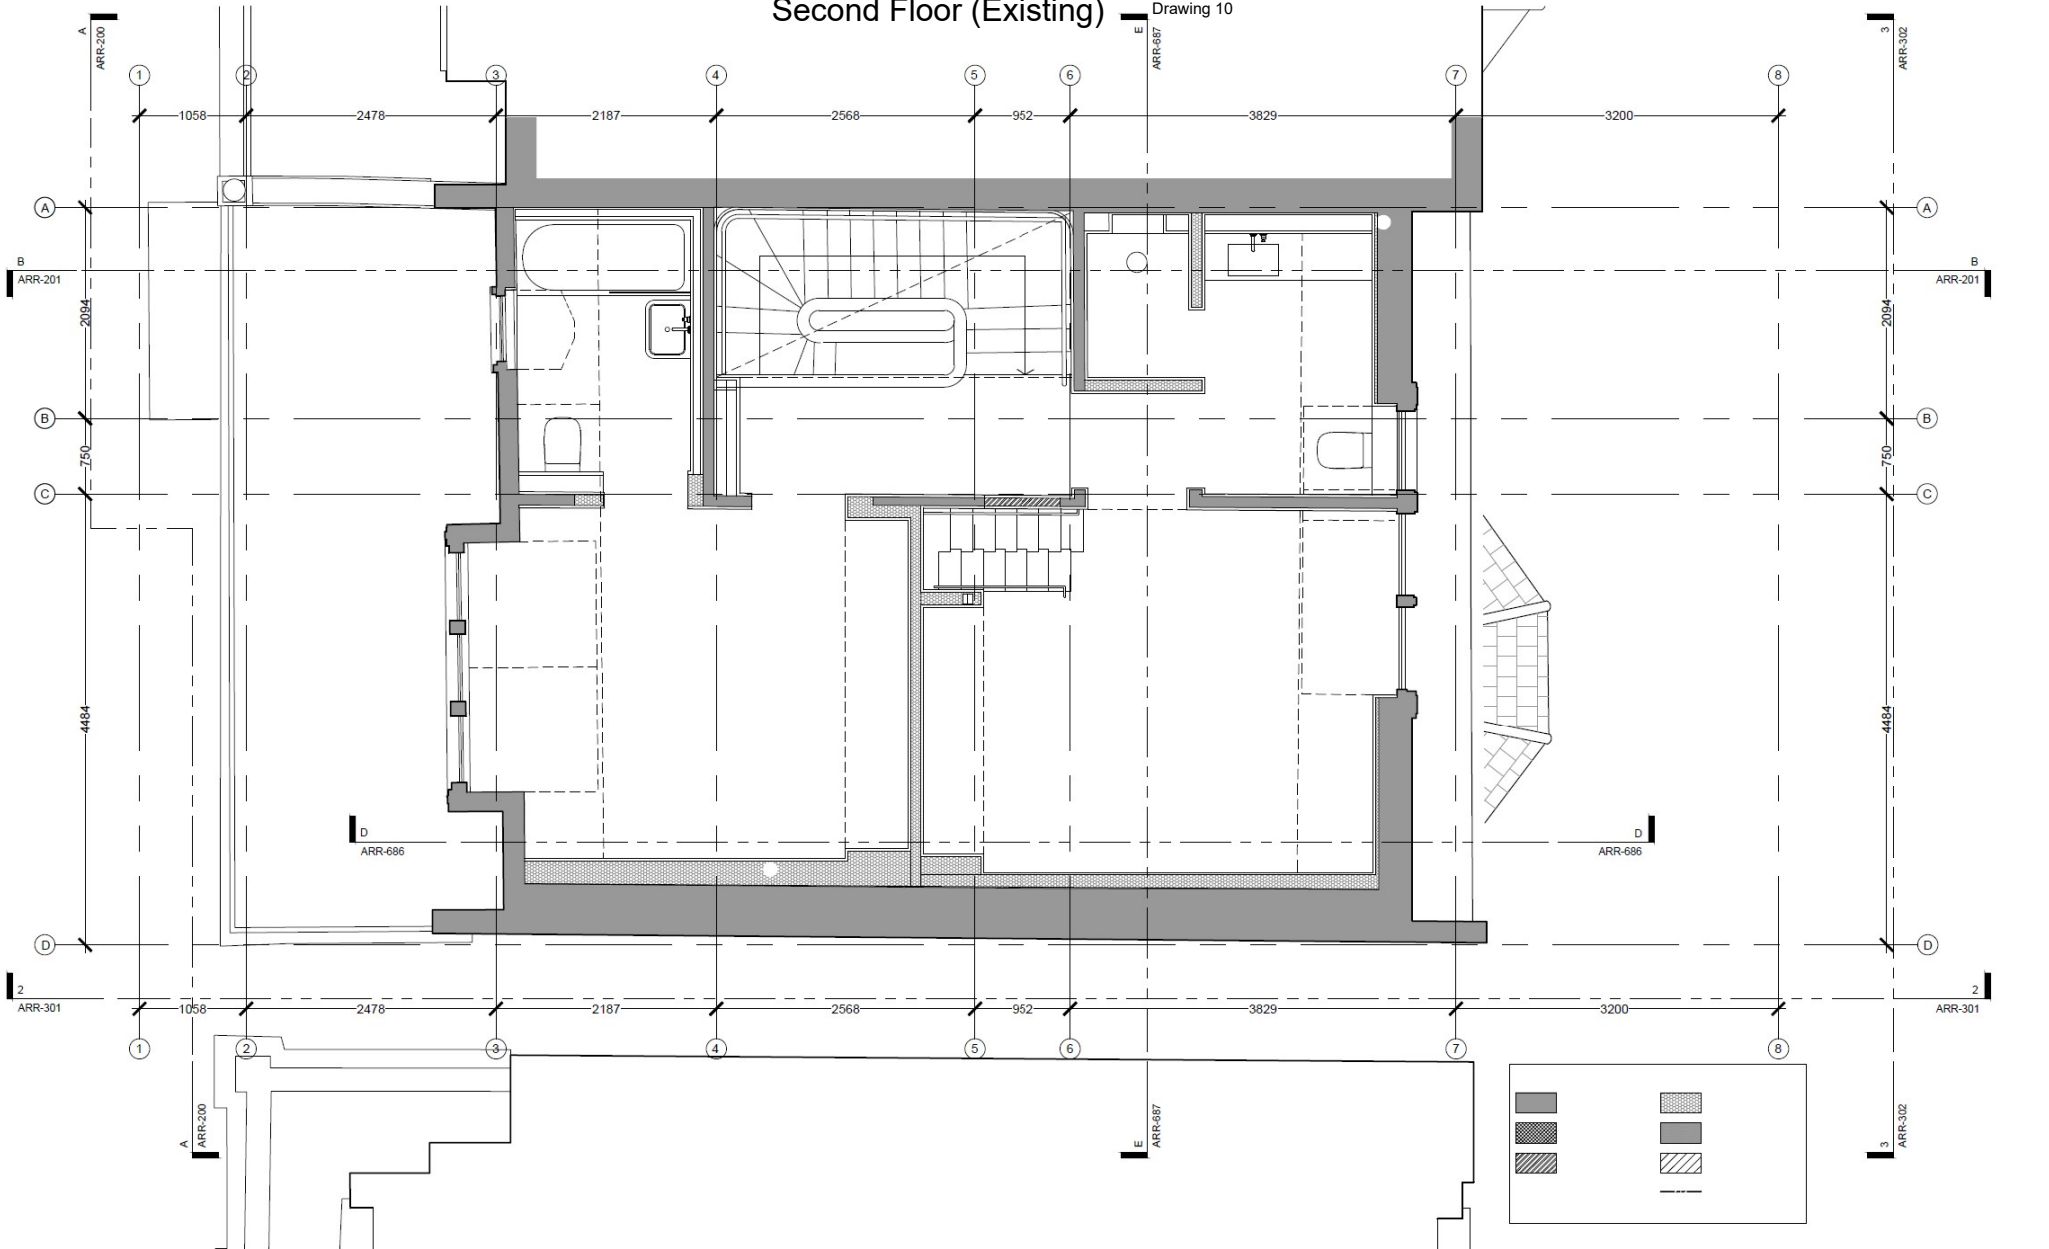

notes



rev	notes	date	by	checked

*for construction do not scale from this drawing.
*check all dimensions on site.

project name
**21 ARKWRIGHT ROAD
LONDON NW3 6AA**

drawing title
**GENERAL ARRANGEMENT
SECOND FLOOR
PLAN**

scale 1:50 @ A3 date 20.04.21

drawn by .. checked ..

StudioMarkRuthven
architecture

92 Prince of Wales Road, London, NW5 3NE
11 & 13 Patwell Street, Bruton, BA10 0EQ
T 020 7485 0050