



Basement (Pre-Existing)

Drawing 1

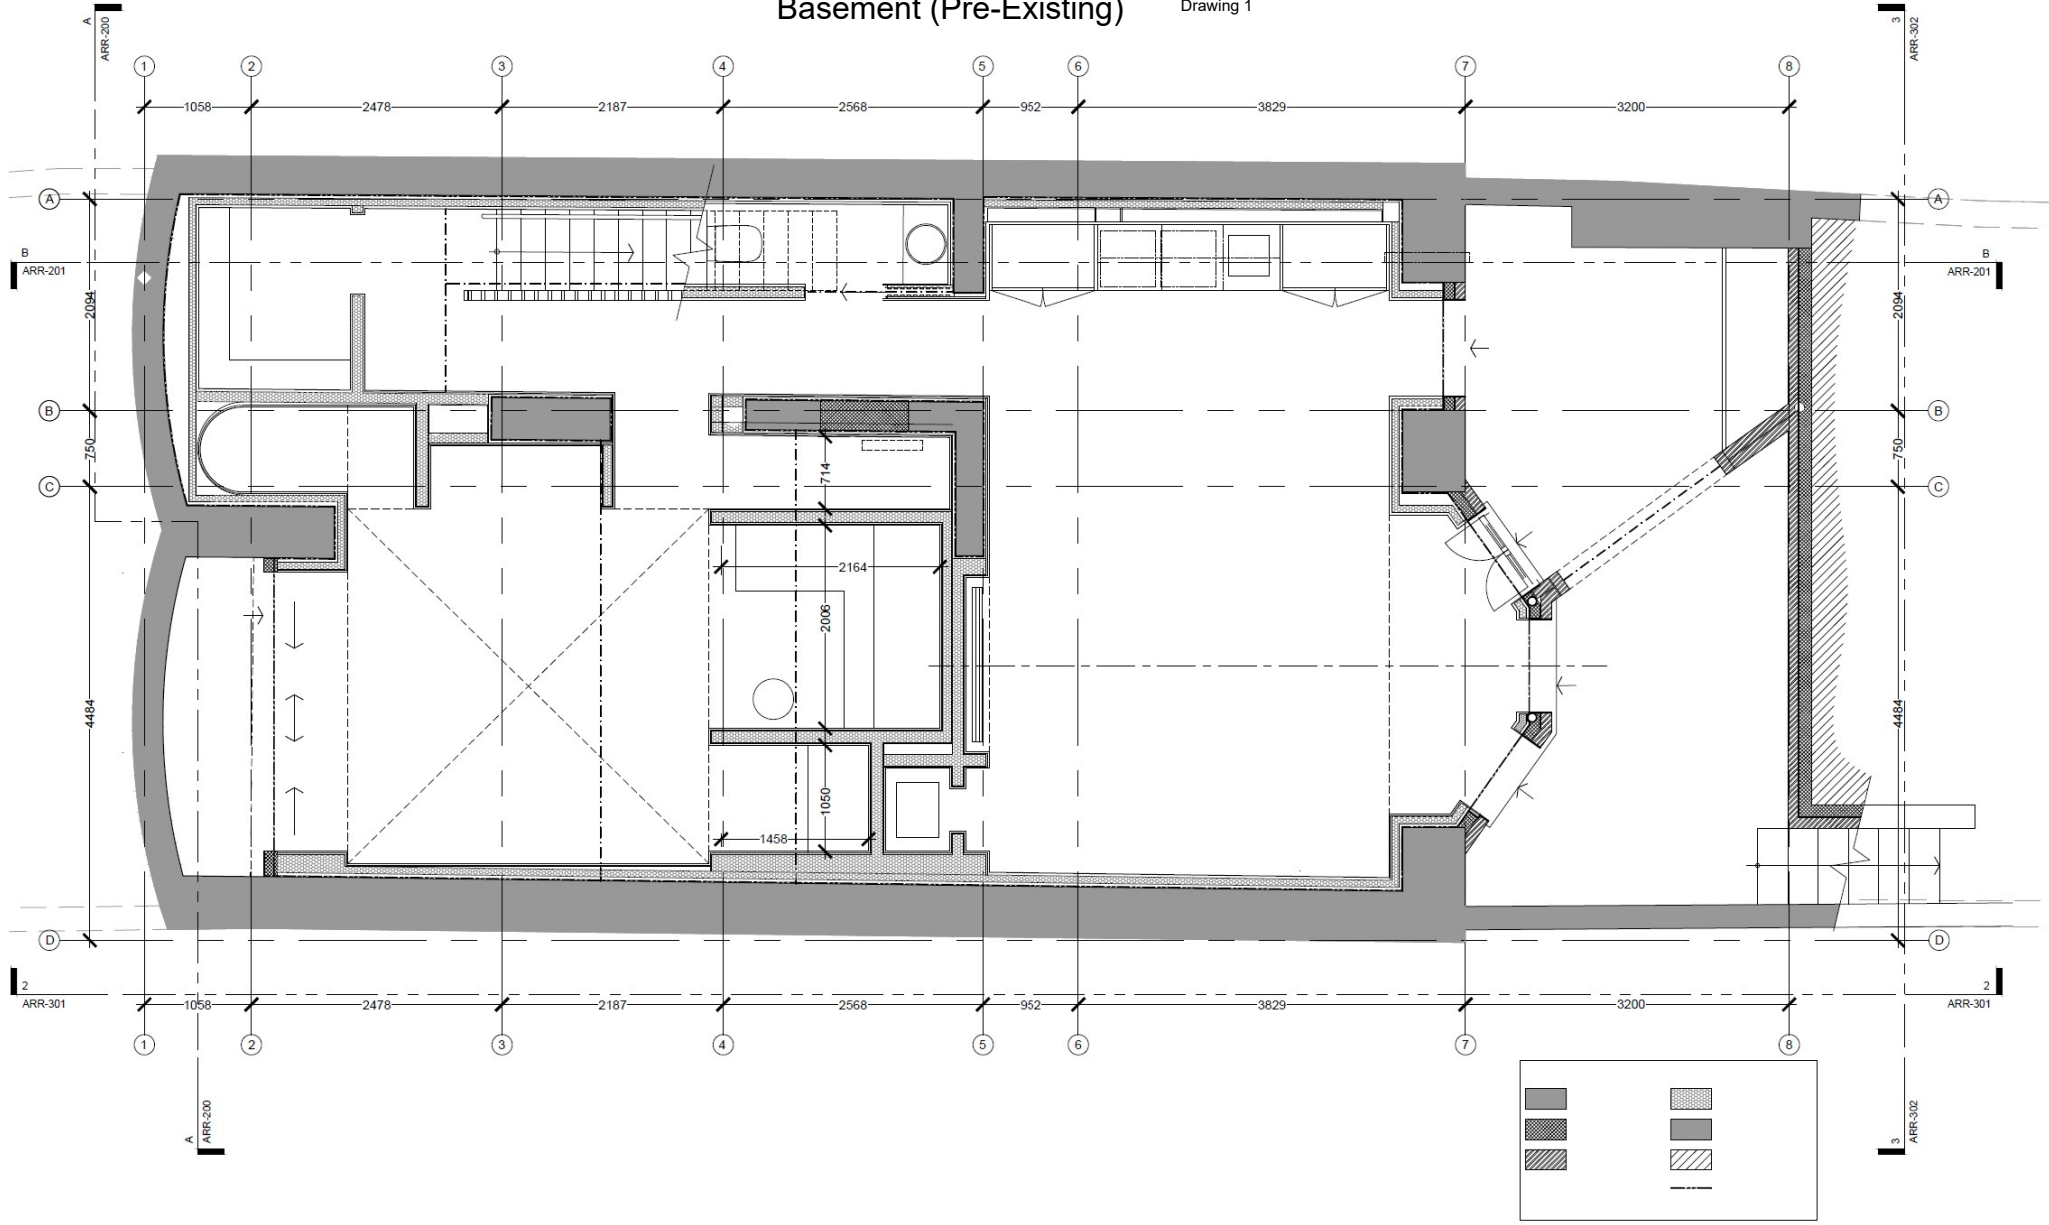

notes

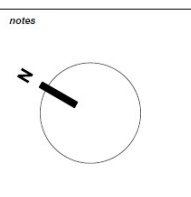

rev	notes	date	by	checked

* for construction do not scale from this drawing.
* check all dimensions on site.

project name	21 ARKWRIGHT ROAD LONDON NW3 6AA
drawing title	GENERAL ARRANGEMENT
scale	1:50 @ A3
date	20.04.21
drawn by	
checked	

StudioMarkRuthven
architecture

92 Prince of Wales Road, London, NW5 3NE
11 & 13 Patwell Street, Bruton, BA10 0EQ
T 020 7485 0050