

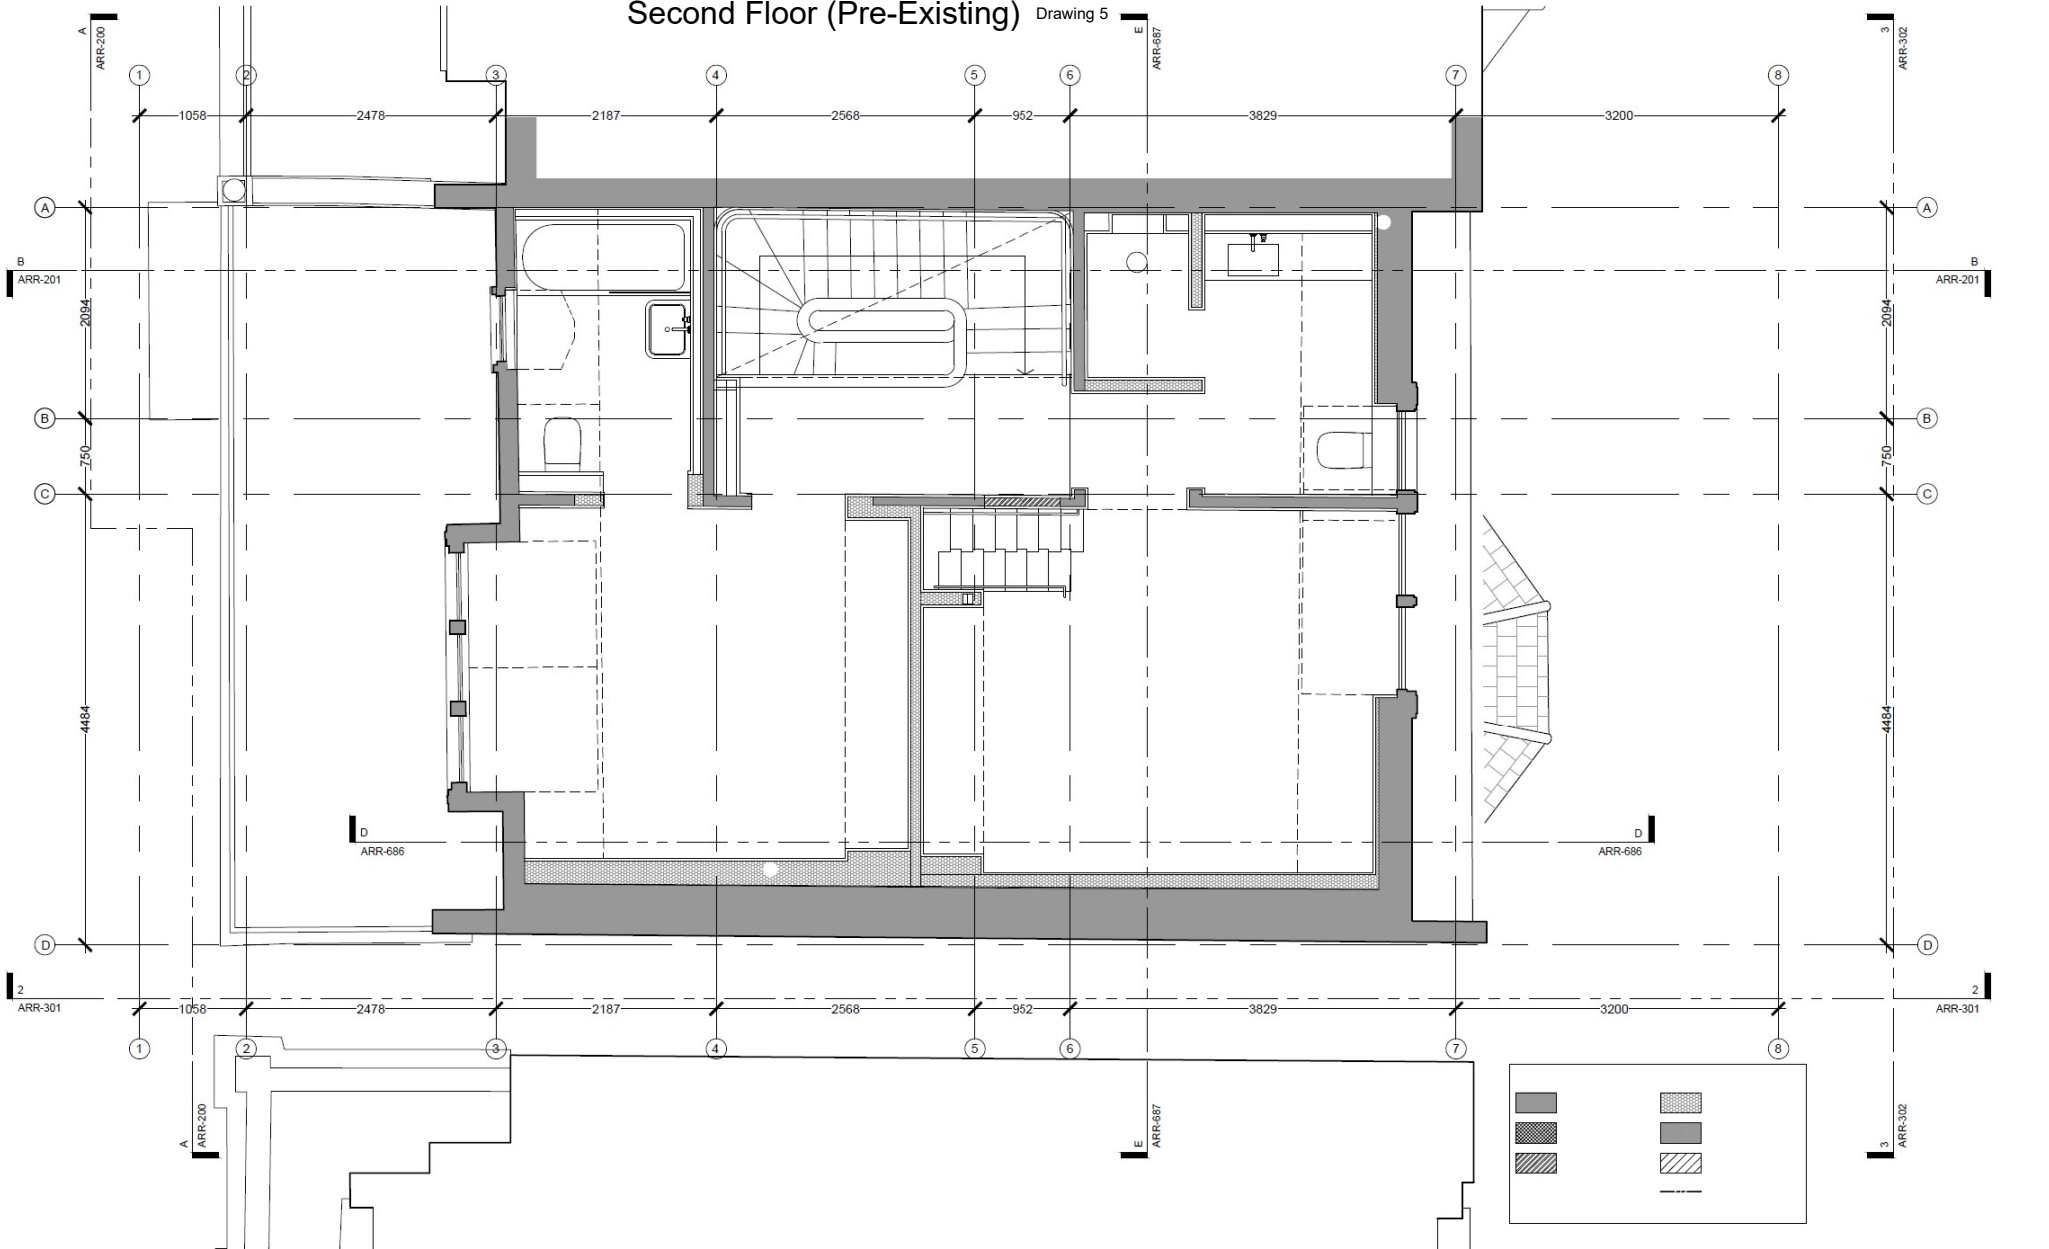


Second Floor (Pre-Existing) Drawing 5

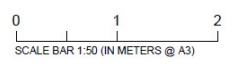

notes

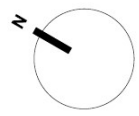

rev	notes	date	by	checked

project name
**21 ARKWRIGHT ROAD
 LONDON NW3 6AA**

drawing title
 GENERAL ARRANGEMENT
 SECOND FLOOR
 PLAN

scale 1:50 @ A3

date

drawn by

checked

StudioMarkRuthven
 architecture

92 Prince of Wales Road, London, NW5 3NE
 11 & 13 Patwell Street, Bruton, BA10 0EQ
 T 020 7485 0050

*for construction do not scale from this drawing.
 *check all dimensions on site.