

ZETTER GRANGE

GARDEN DETAILS

Manufacturers specification details

07.10.24


PAVING - 130m²

ALLGREEN GROUP
Zahra beige - washed finish
Minimal grout gap - approx 4mm
Grouting to match colour of stone
600mm banded



PAVERS - 115m²

ALLGREEN GROUP
Zahra beige stackers - washed finish
No grouting - kiln dried sand between joints.

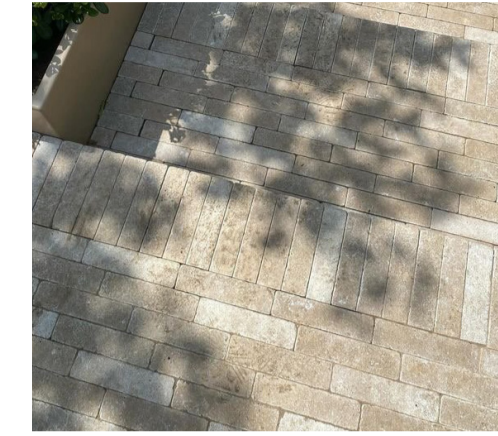

SELF BINDING GRAVEL - 105m²

ALLGREEN GROUP -
Somerset Buff Selfbinda Path Gravel




MAIN ENTRANCE STEPS

Portland stone
Details provided by Thurstan



BRICK - approx 150m²

IMPERIAL BRICKS
Reclamation Yellow Stock.

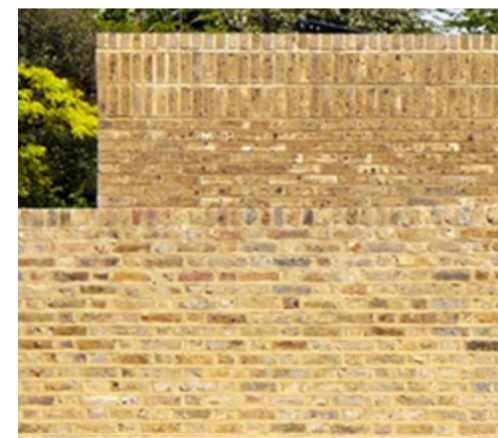

OAK FENCING + POSTS-

QUERCUS
Bespoke oak panels and posts



PREMIUM BLEND TOPSOIL- unknown amount

ALL GREEN GROUP -
Premium Blend Soil


If the gardens existing soil quality is poor more soil may be needed.



MULTIPURPOSE COMPOST - unknown amount

ALL GREEN GROUP -
Multipurpose Compost PAS100 Organic

If the gardens existing soil quality is good it may only need to be improved.

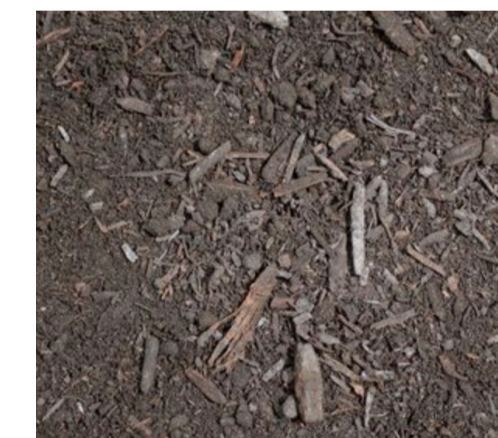


Material specifications

Specifications may change due to cost/availability.
Images provide a clear idea of intended look and feel of garden materials.


project	Zetter Grange
client	Laith Pharaon
drawing title	Material specifications + quantities
dwg. no	001
scale	1/100@a1
date created	07.10.24
rev.	-
revision date	-

All dimensions to be verified on site prior to the start of any work. Any discrepancies to be reported to Rich Landscapes.


SELF BINDING GRAVEL - 0-14mm AGGREGATE

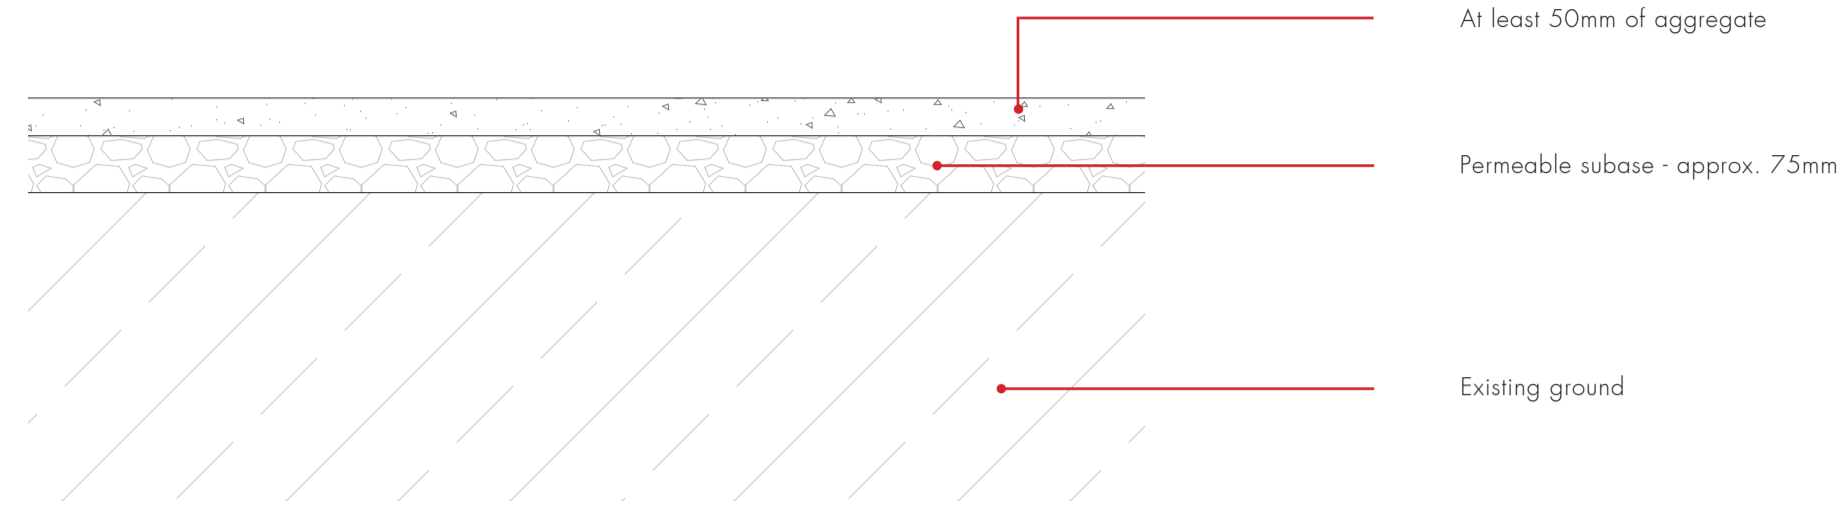

STONE PAVING

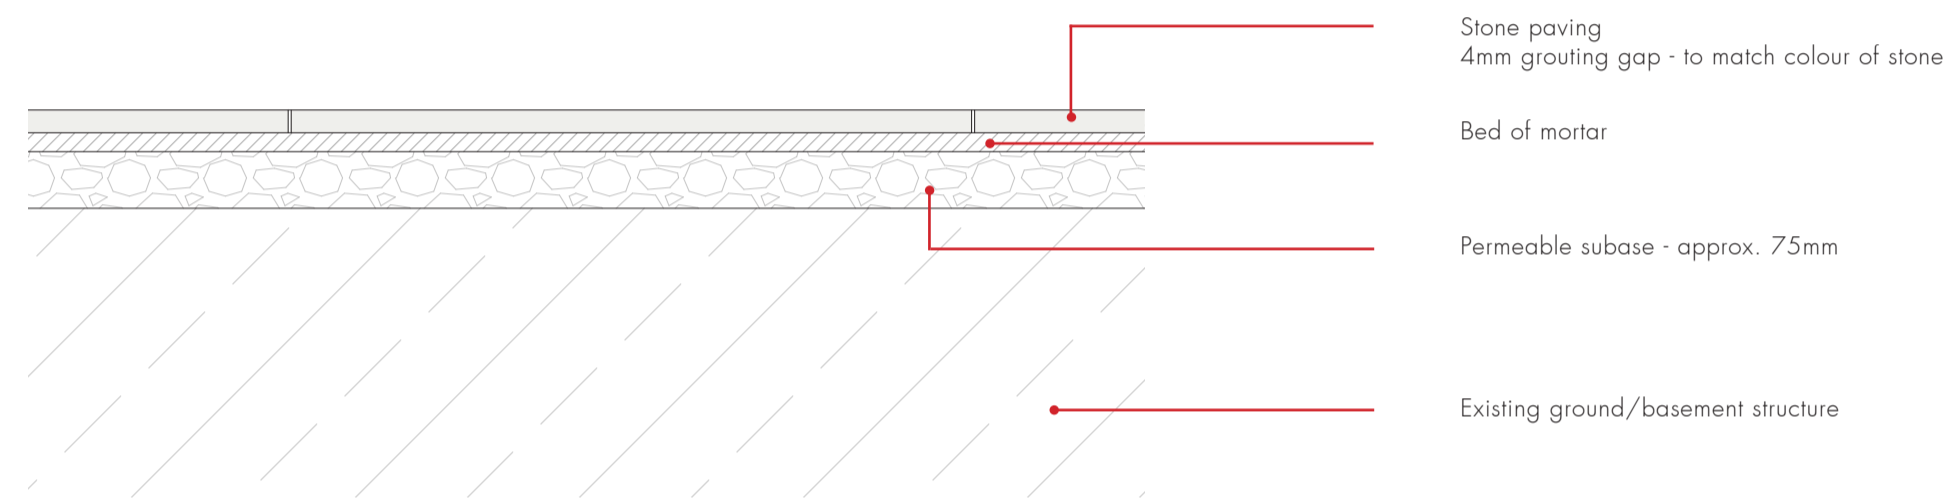

PAVERS

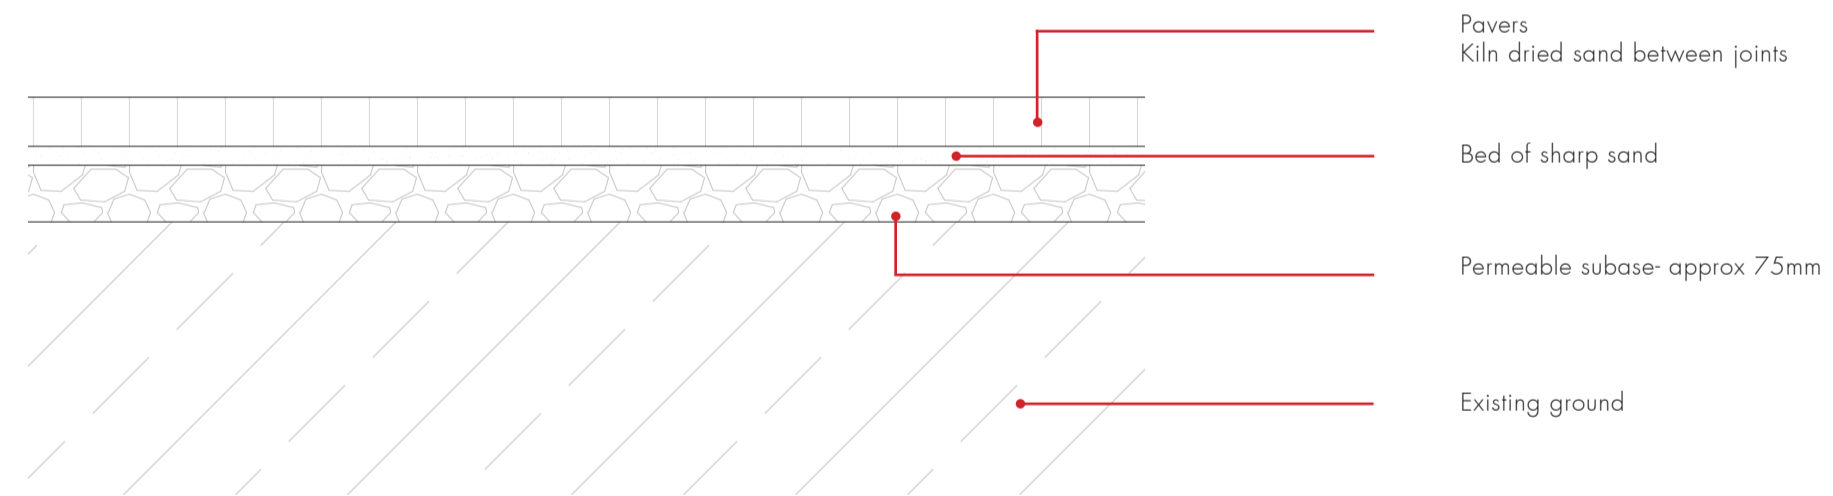

project
Zetter Grange

client
Laith Pharaon

drawing title
Hard materials - build up

dwg. no
002

scale
1/10@a1

date created
07.10.24


rev.
-

revision date
-

All dimensions to be verified on site prior to the start of any work. Any discrepancies to be reported to Rich Landscapes.



RICH LANDSCAPES STUDIO
The coach house, george street,
brecon, LD3 7LD

D - 0779786823
H - 07970687181

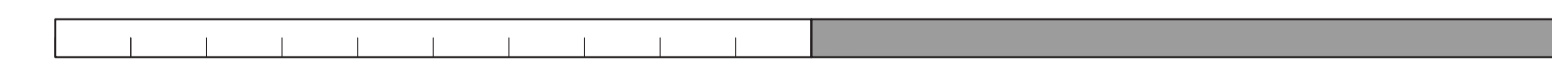

0


2

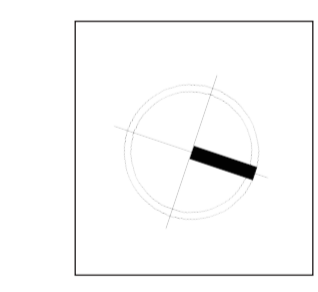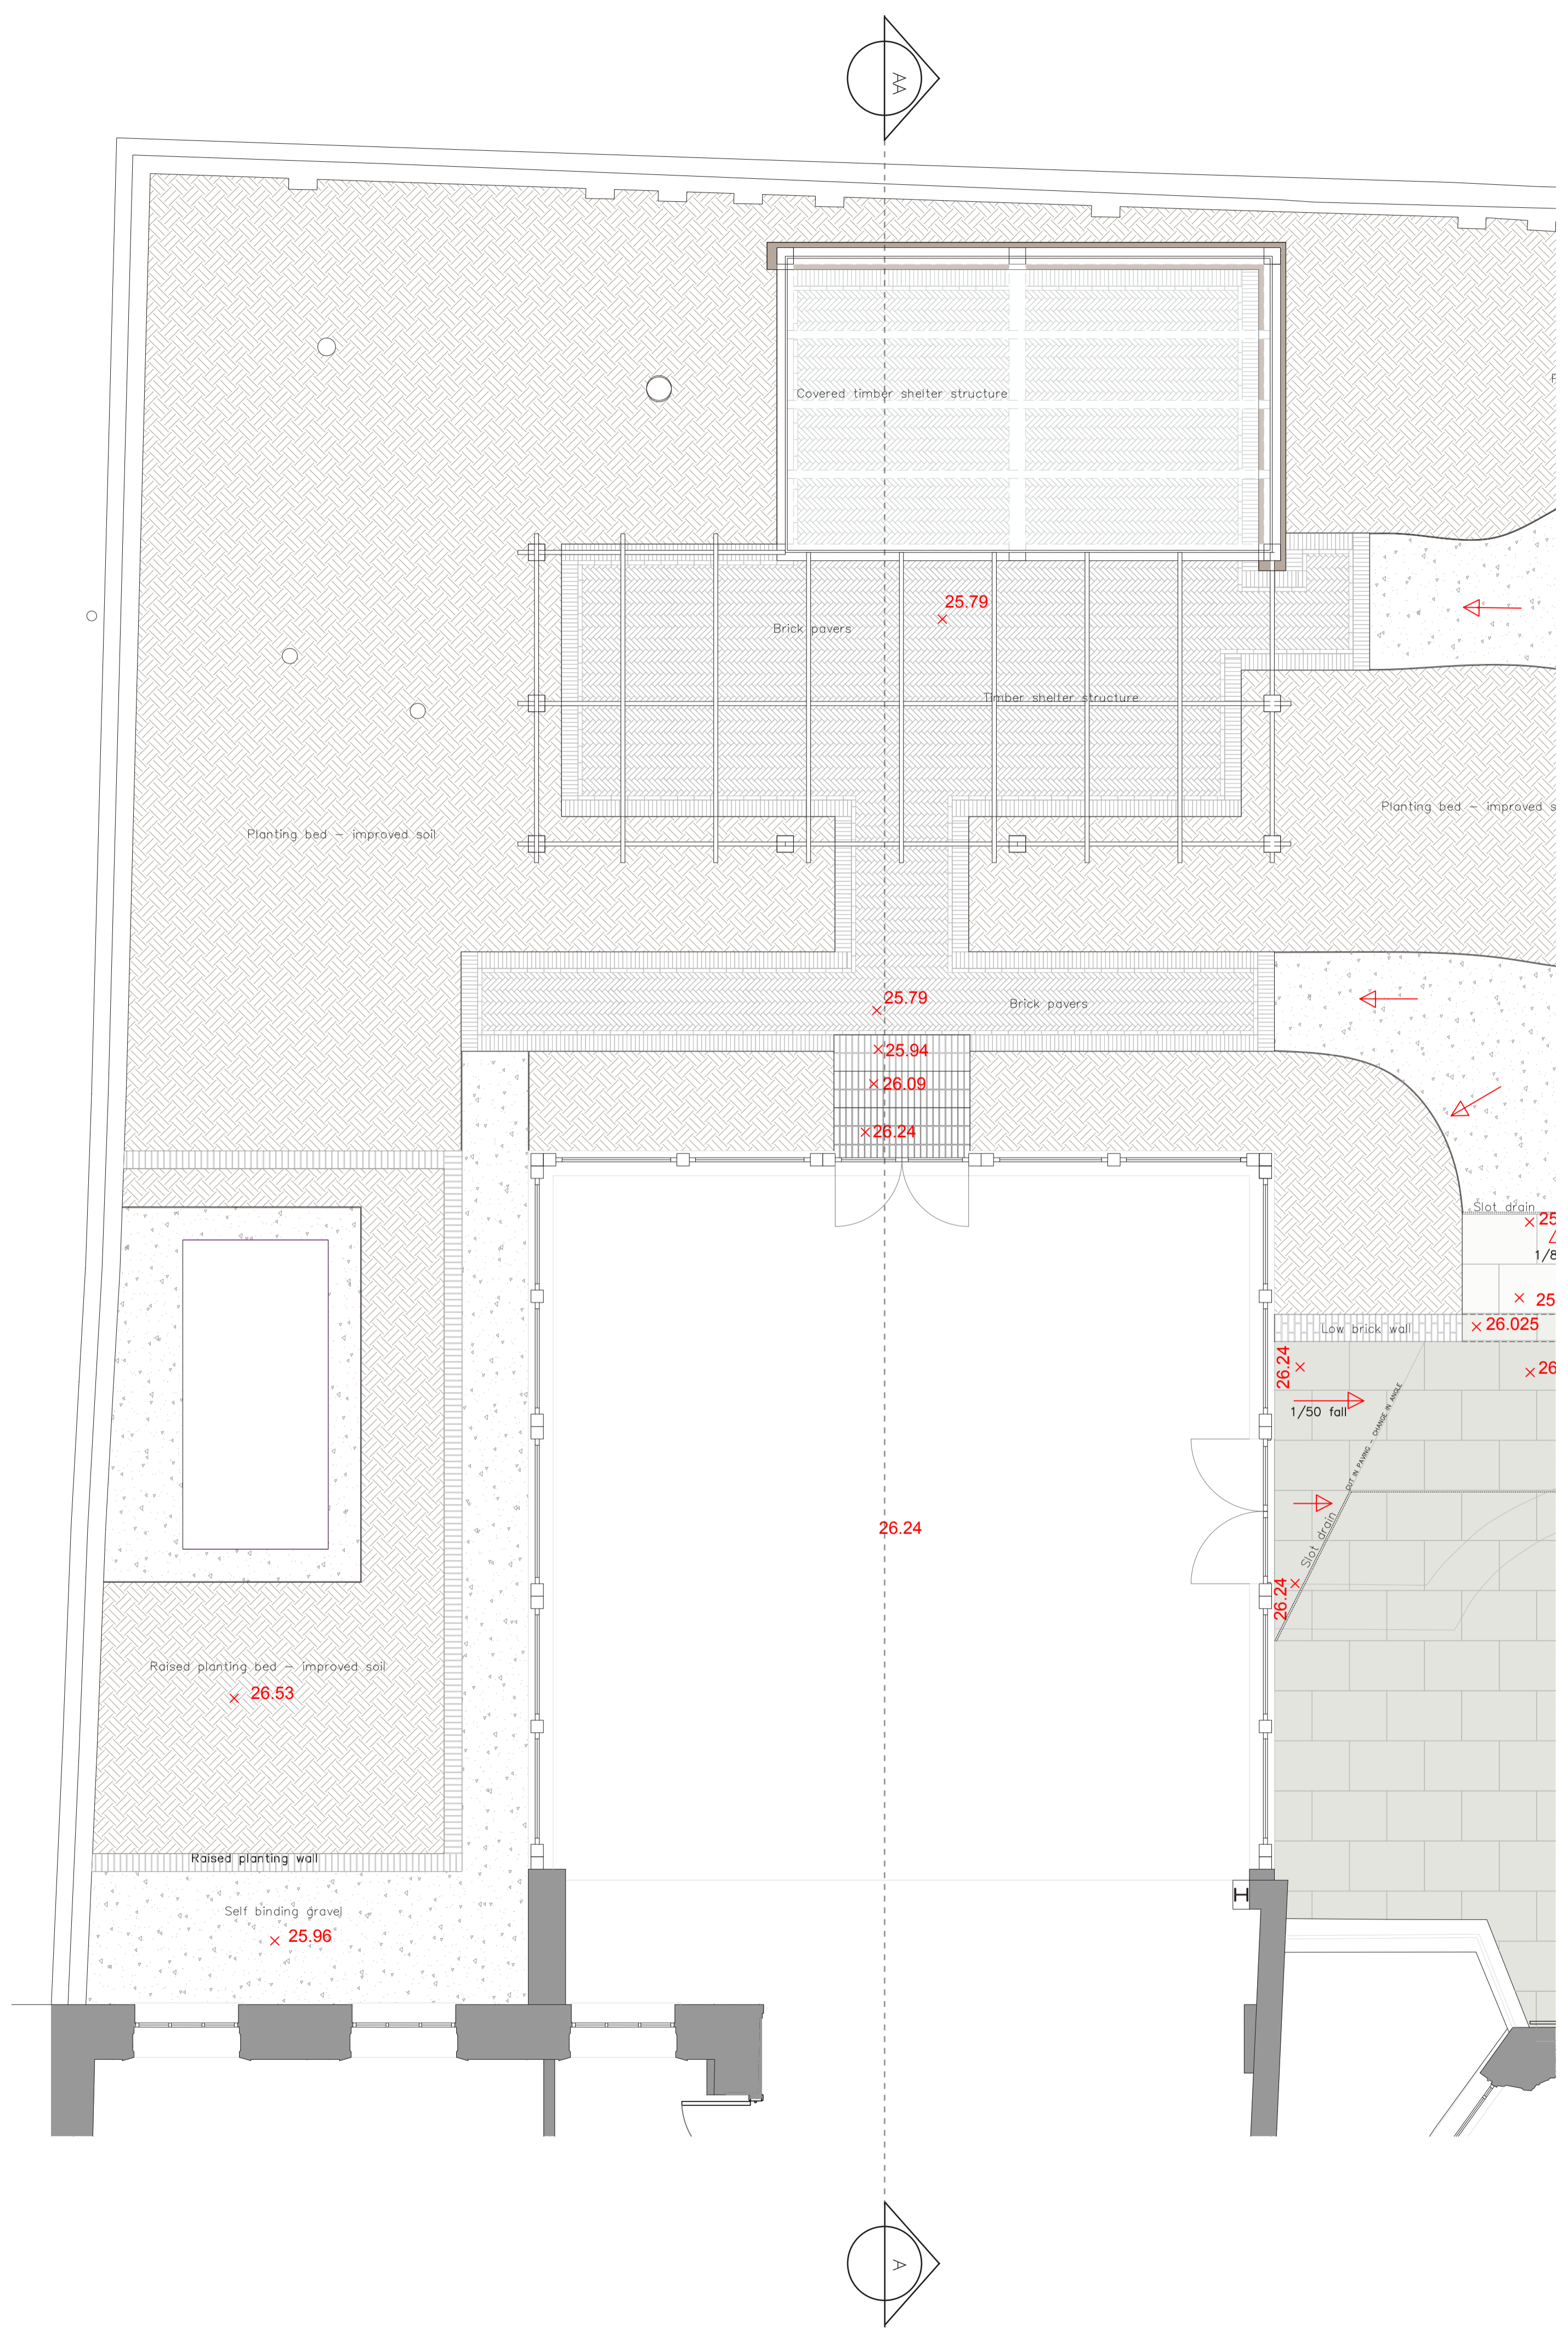

project	Zetter Grange
client	Laith Pharaon
drawing title	Hard materials plan Zone 1
dwg. no	003
scale	date created
1/50@a1	07.10.24
rev.	revision date
-	-

All dimensions to be verified on site prior to the start of any work. Any discrepancies to be reported to Rich Landscapes.




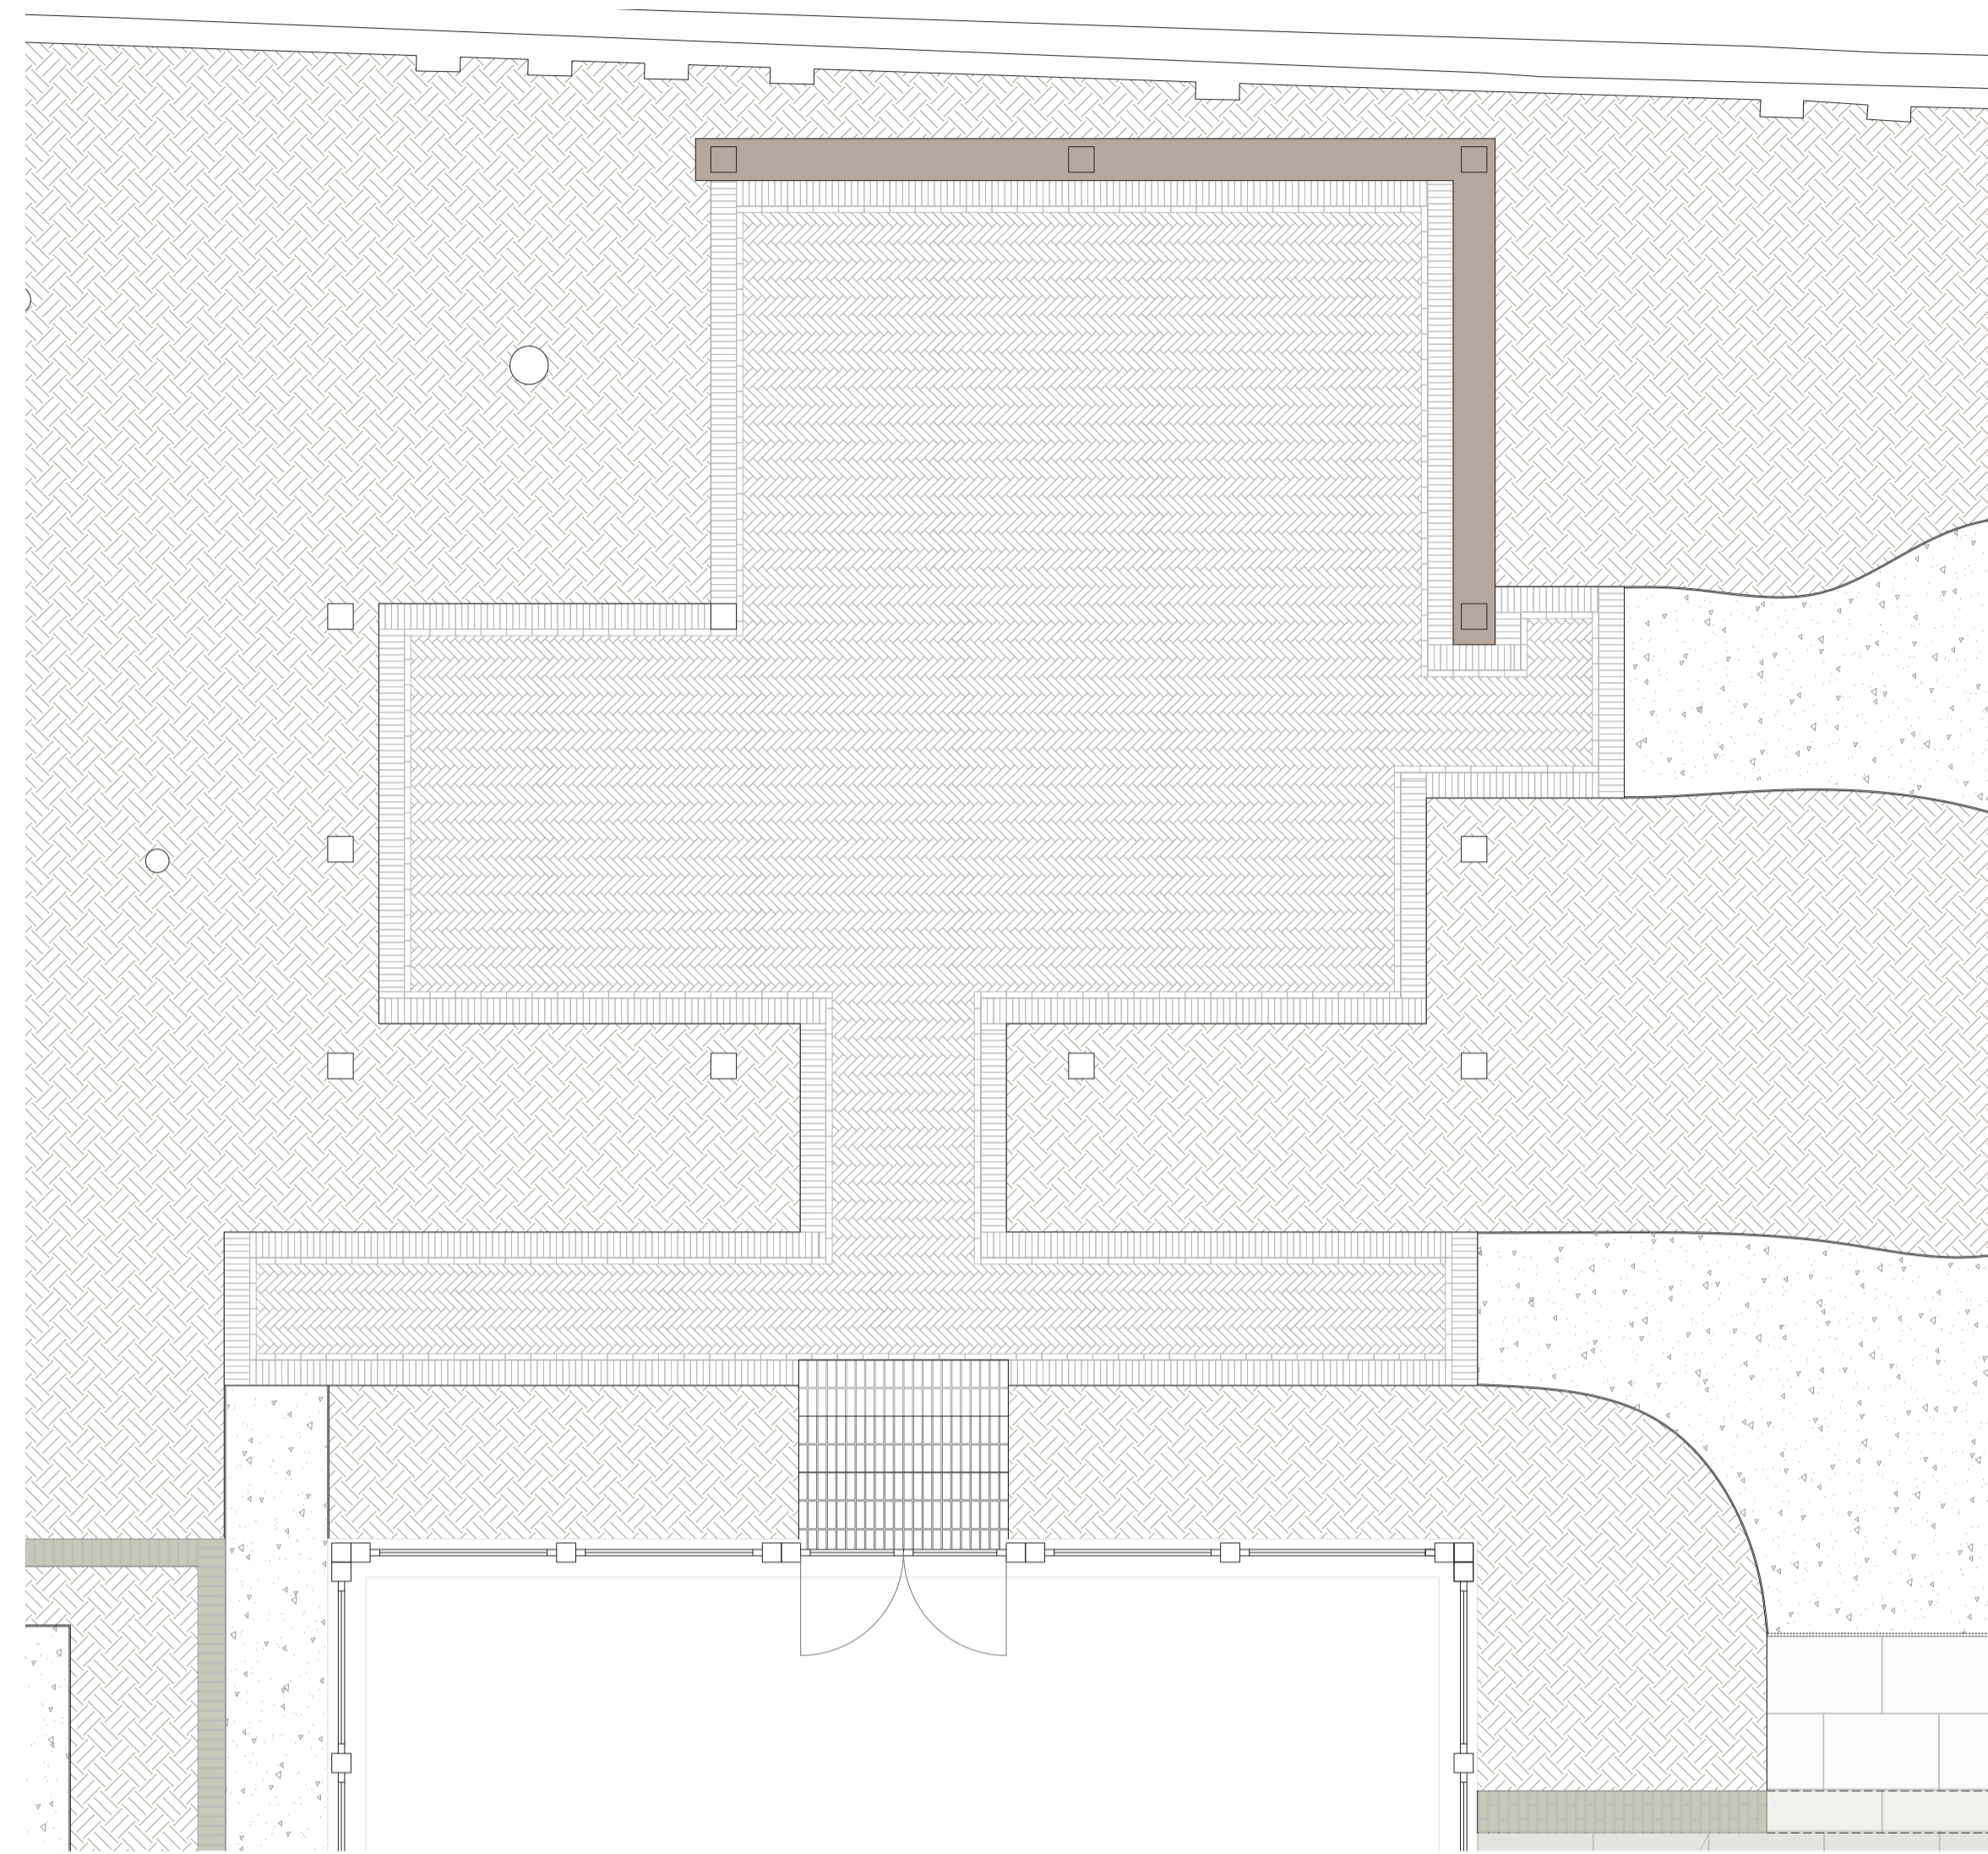

1/50@a1

PAVERS

Pavers laid without mortar in a herringbone pattern with a single brick and soldier course framework.

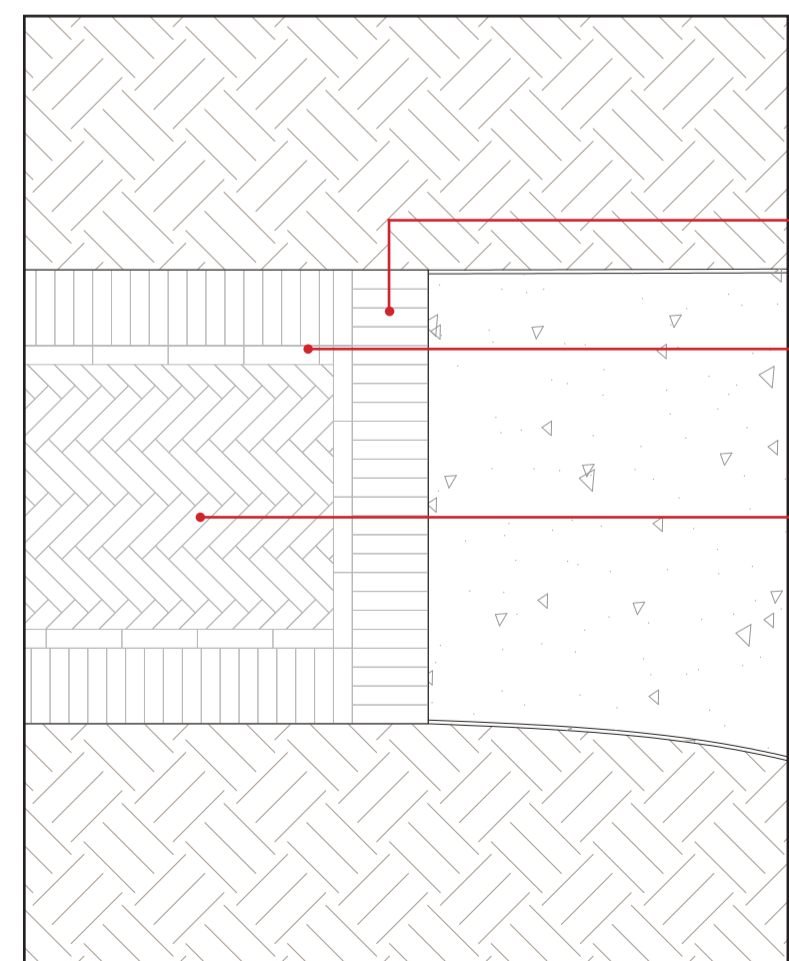


Soldier course - cement haunch on outside.

Single course

Herringbone

1/20@a1

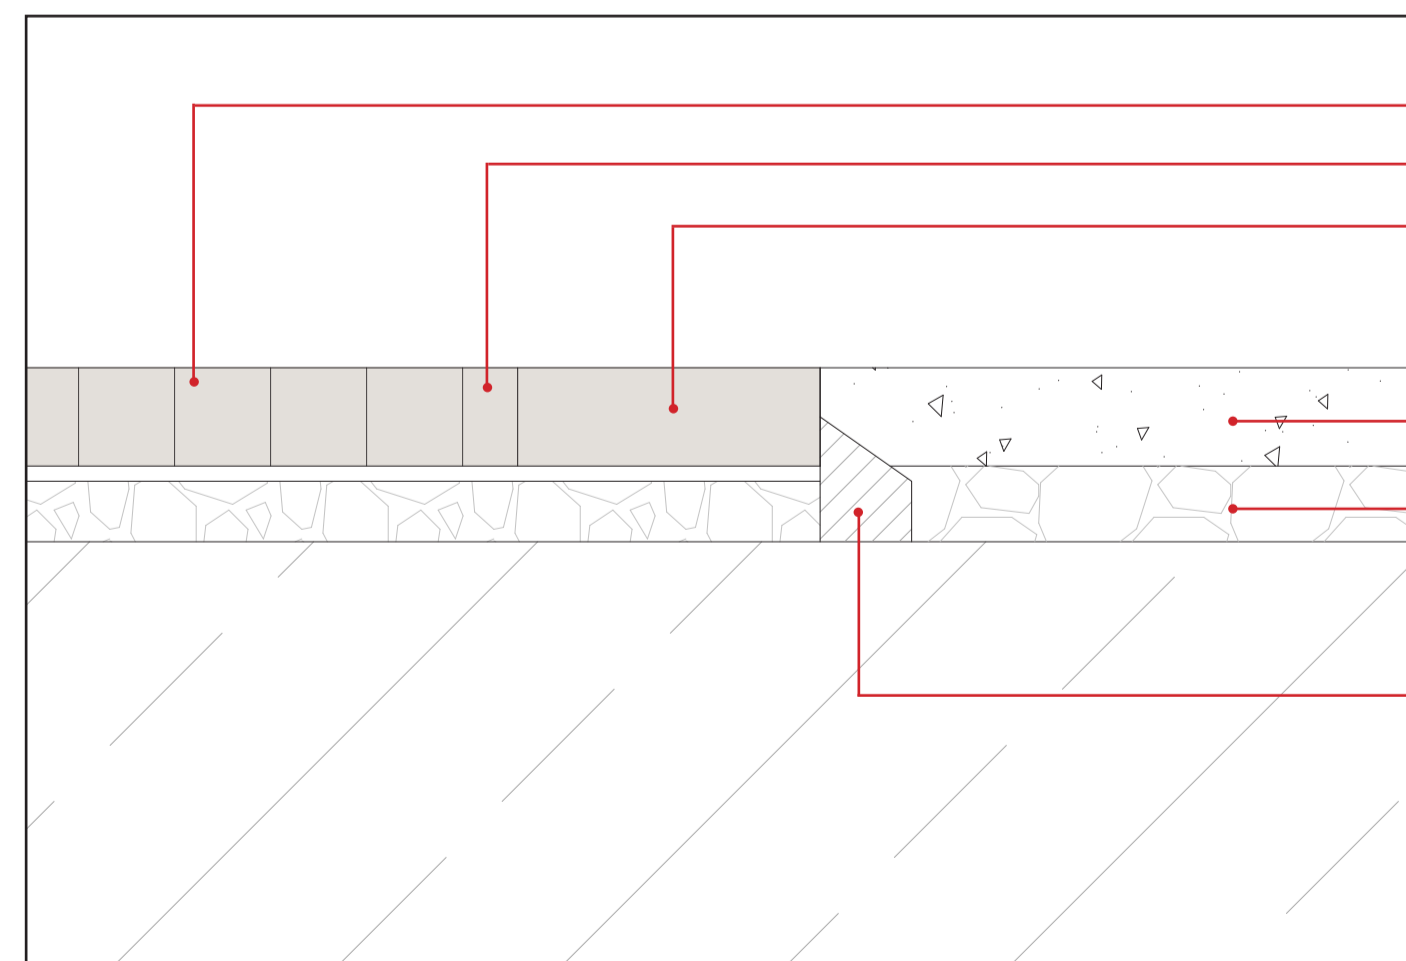

Herringbone

Single course


Soldier course - cement haunch on outside.

Self binding aggregate

Permeable subbase

Cement haunch

1/5@a1

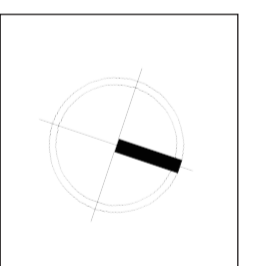

project
Zetter Grange

client
Laith Pharaon

drawing title
**Pavers pattern
Zone 1**
dwg. no
004

scale
1/50@a1

date created
07.10.24

rev.
-



revision date
-

All dimensions to be verified on site prior to the start of any work. Any discrepancies to be reported to Rich Landscapes.

RICH LANDSCAPES STUDIO
The coach house, george street,
brecon, LD3 7LD

D - 0779786823
H - 07970687181




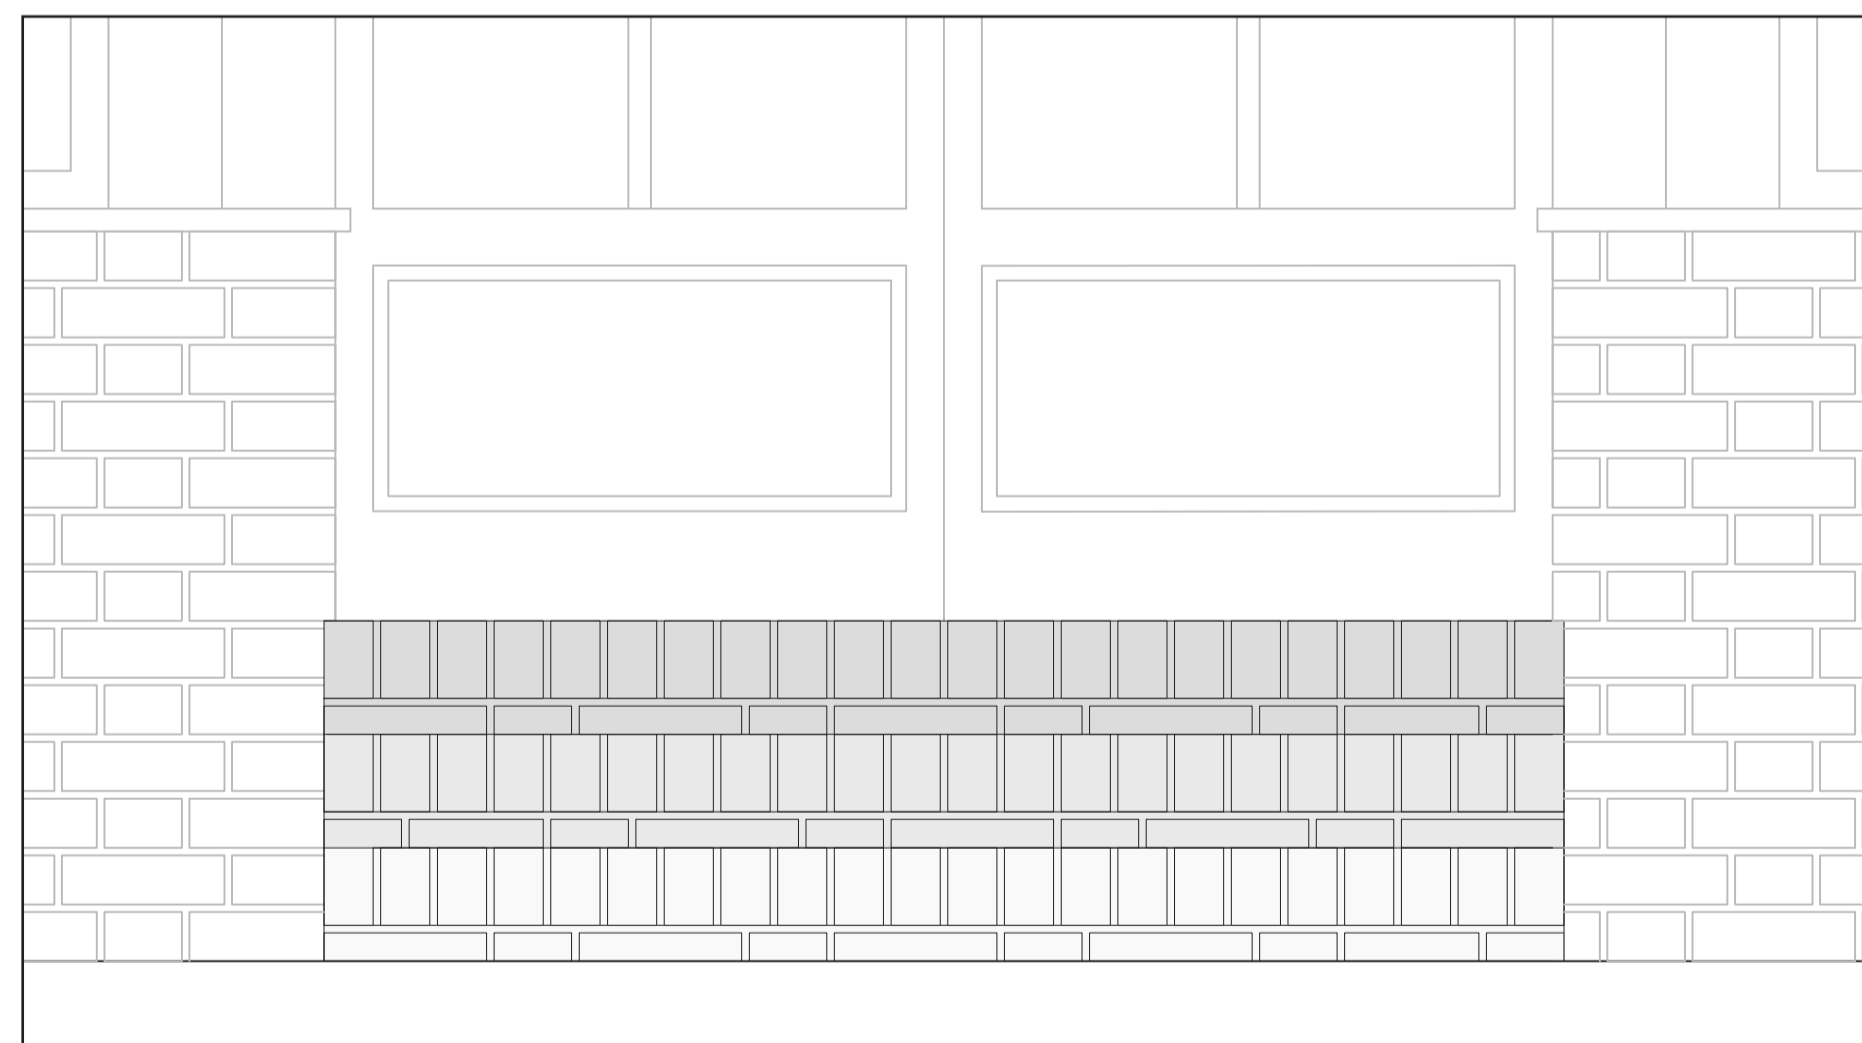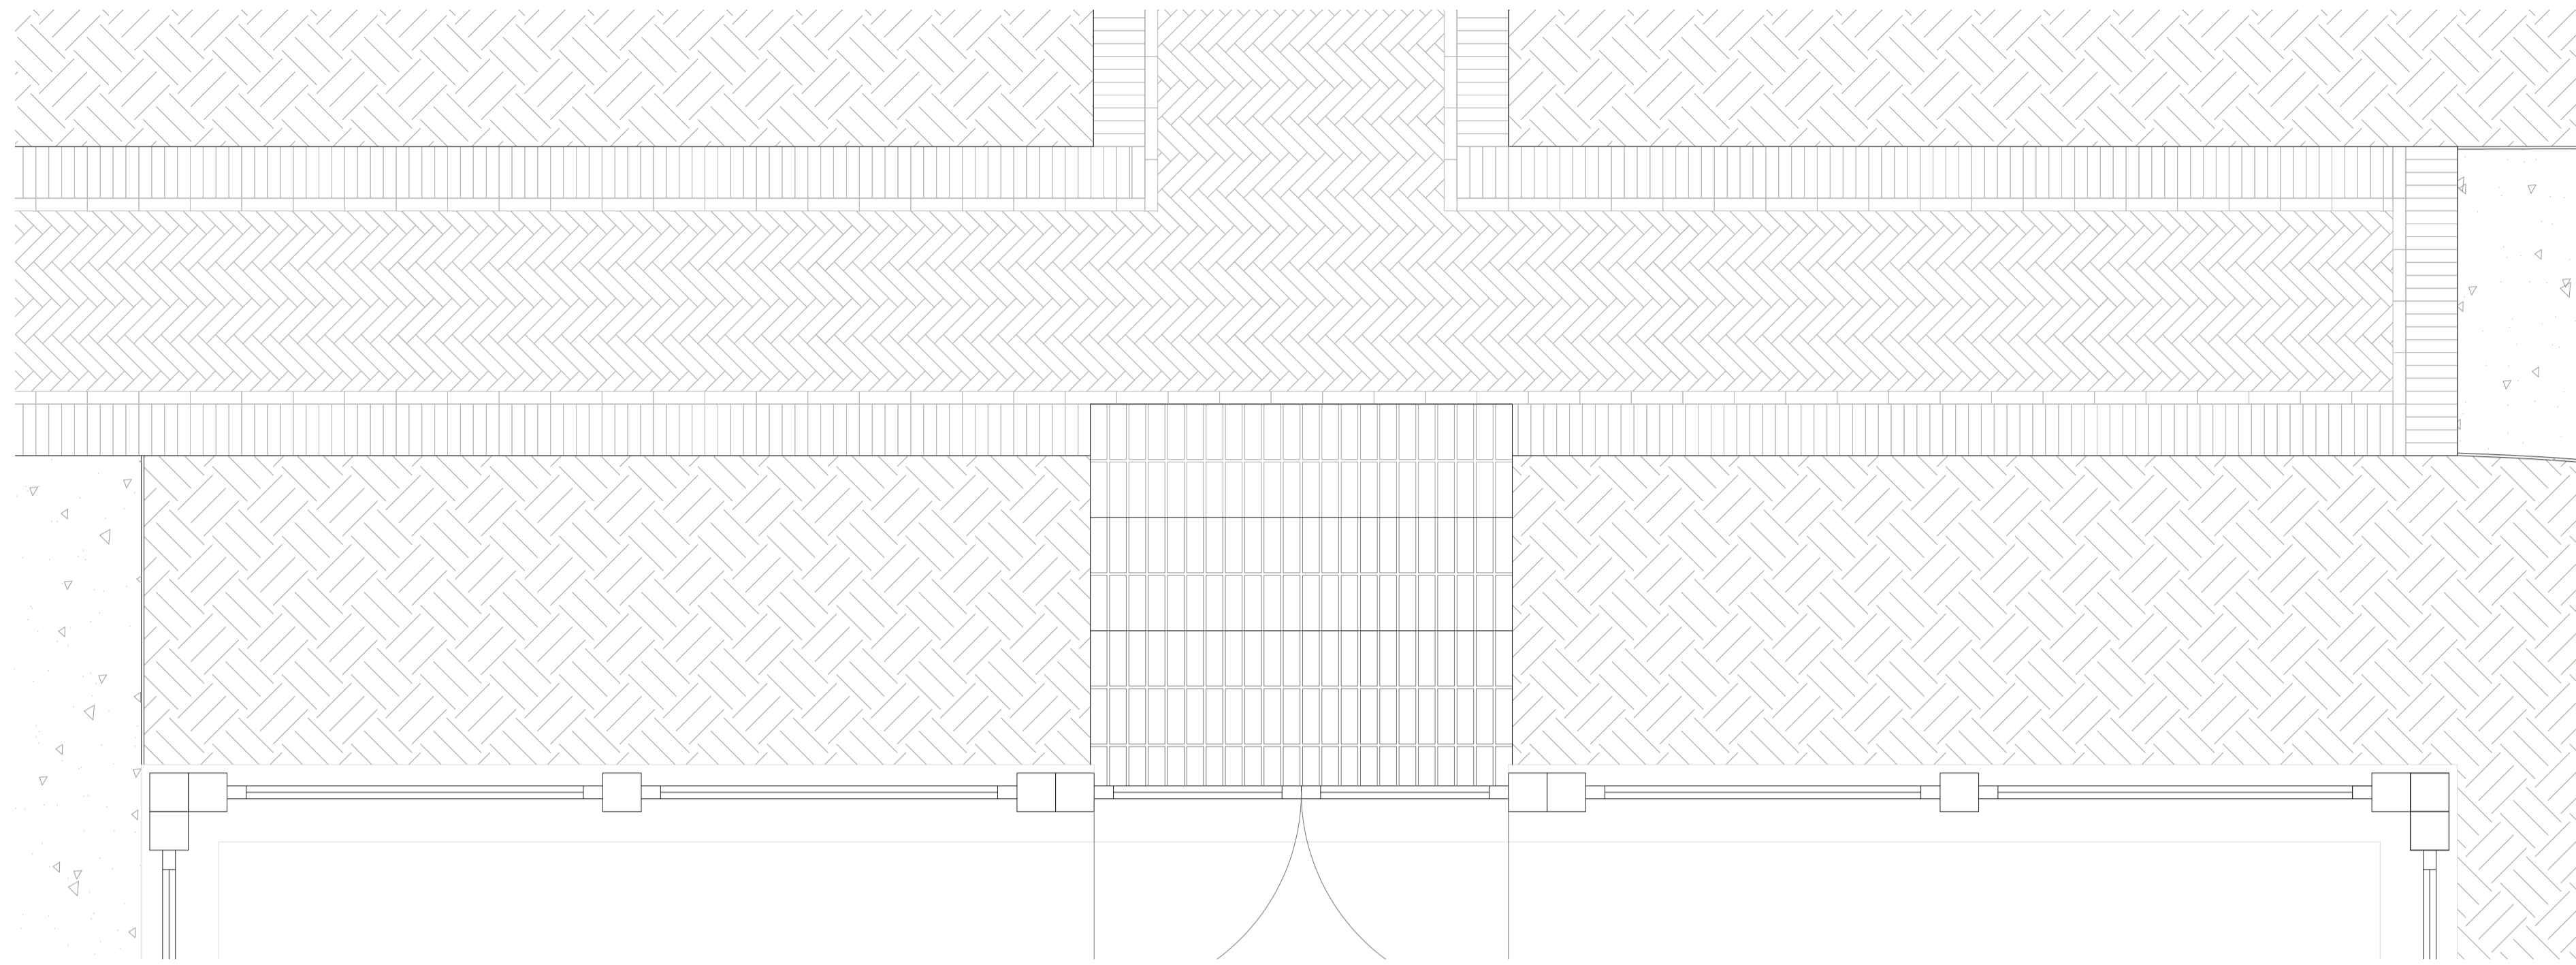


1/10@a1

BRICK STEPS

Bricks laid on end to create the treads with Flemish bond risers

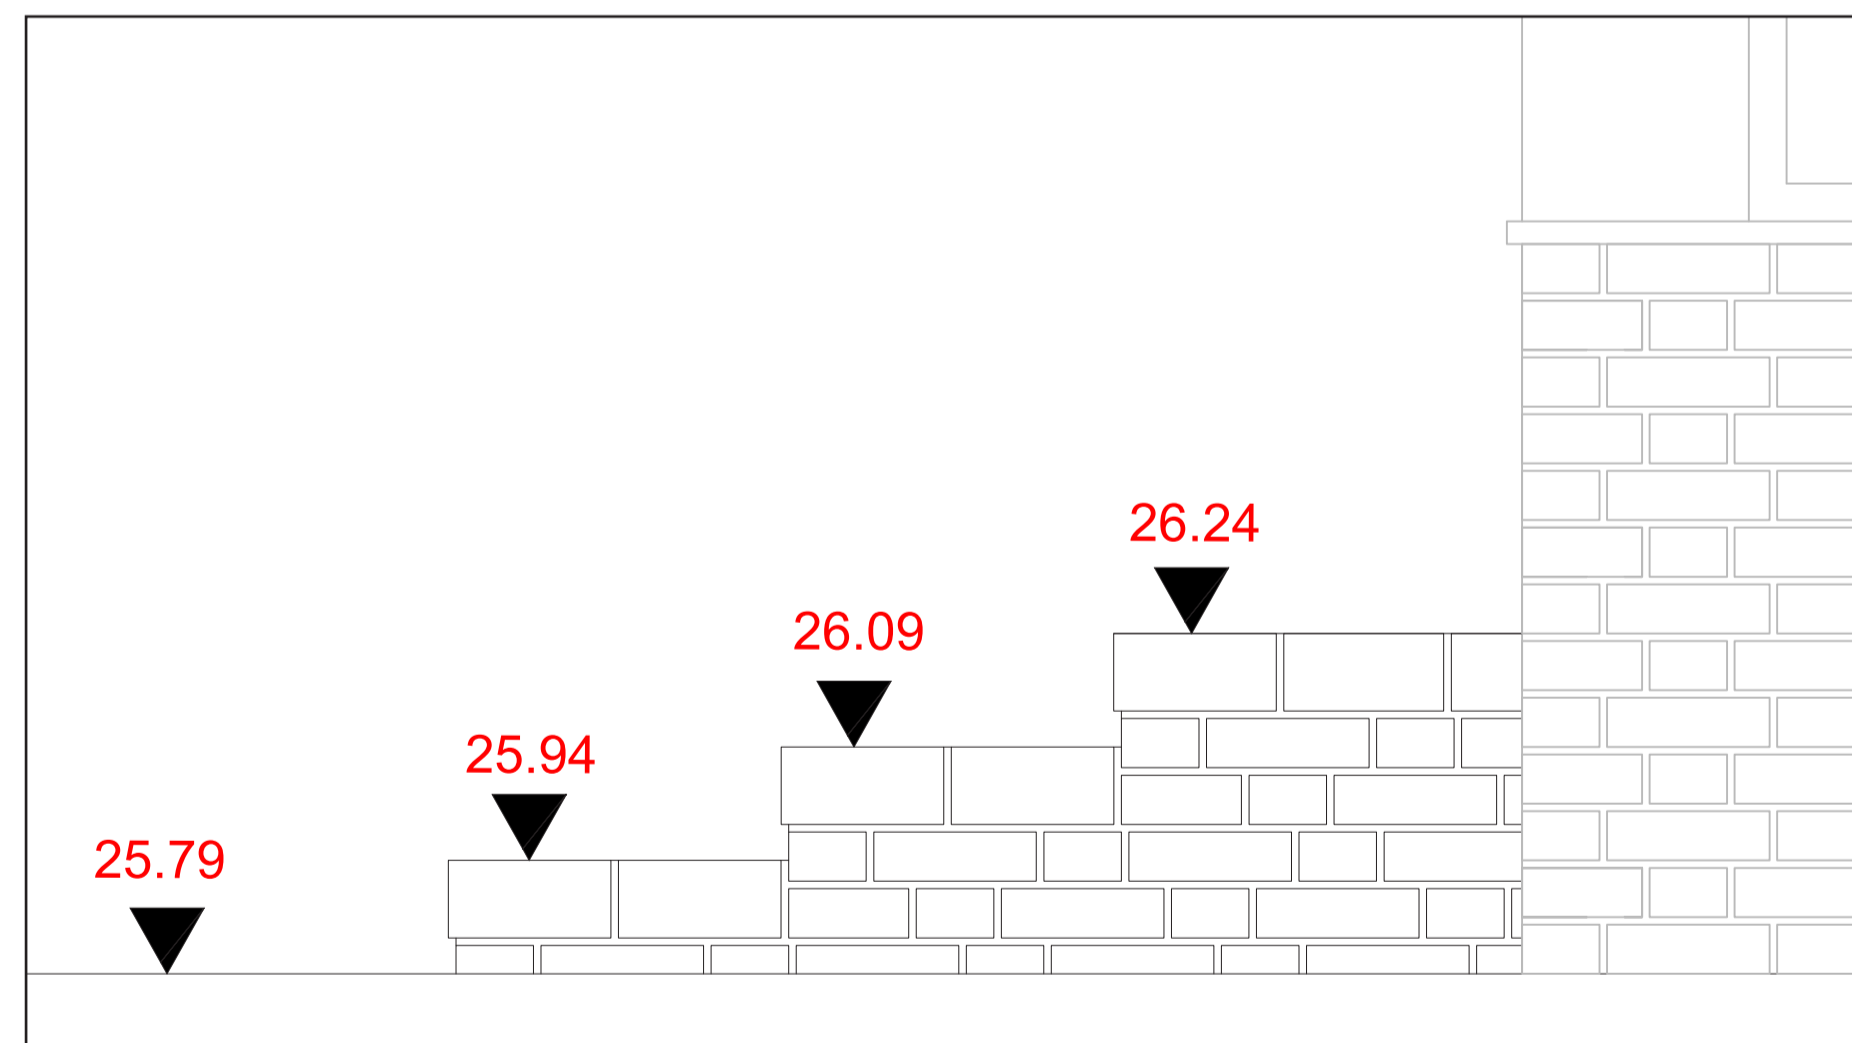

1/10@a1

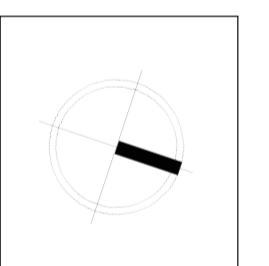

project
Zetter Grange

client
Laith Pharaon

drawing title
**Orangery steps
Zone 1**

dwg. no
005


scale	date created
1/20@a1	07.10.24


rev.	revision date
-	-

All dimensions to be verified on site prior to the start of any work. Any discrepancies to be reported to Rich Landscapes.

RICH LANDSCAPES STUDIO
The coach house, george street,
brecon, LD3 7LD

D - 0779786823
H - 07970687181

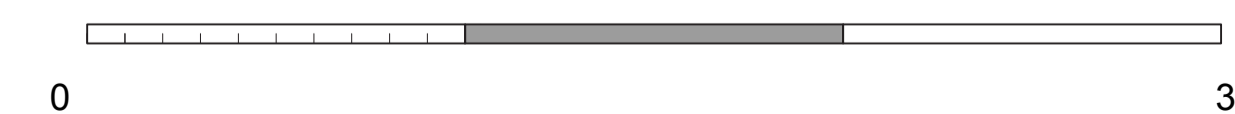


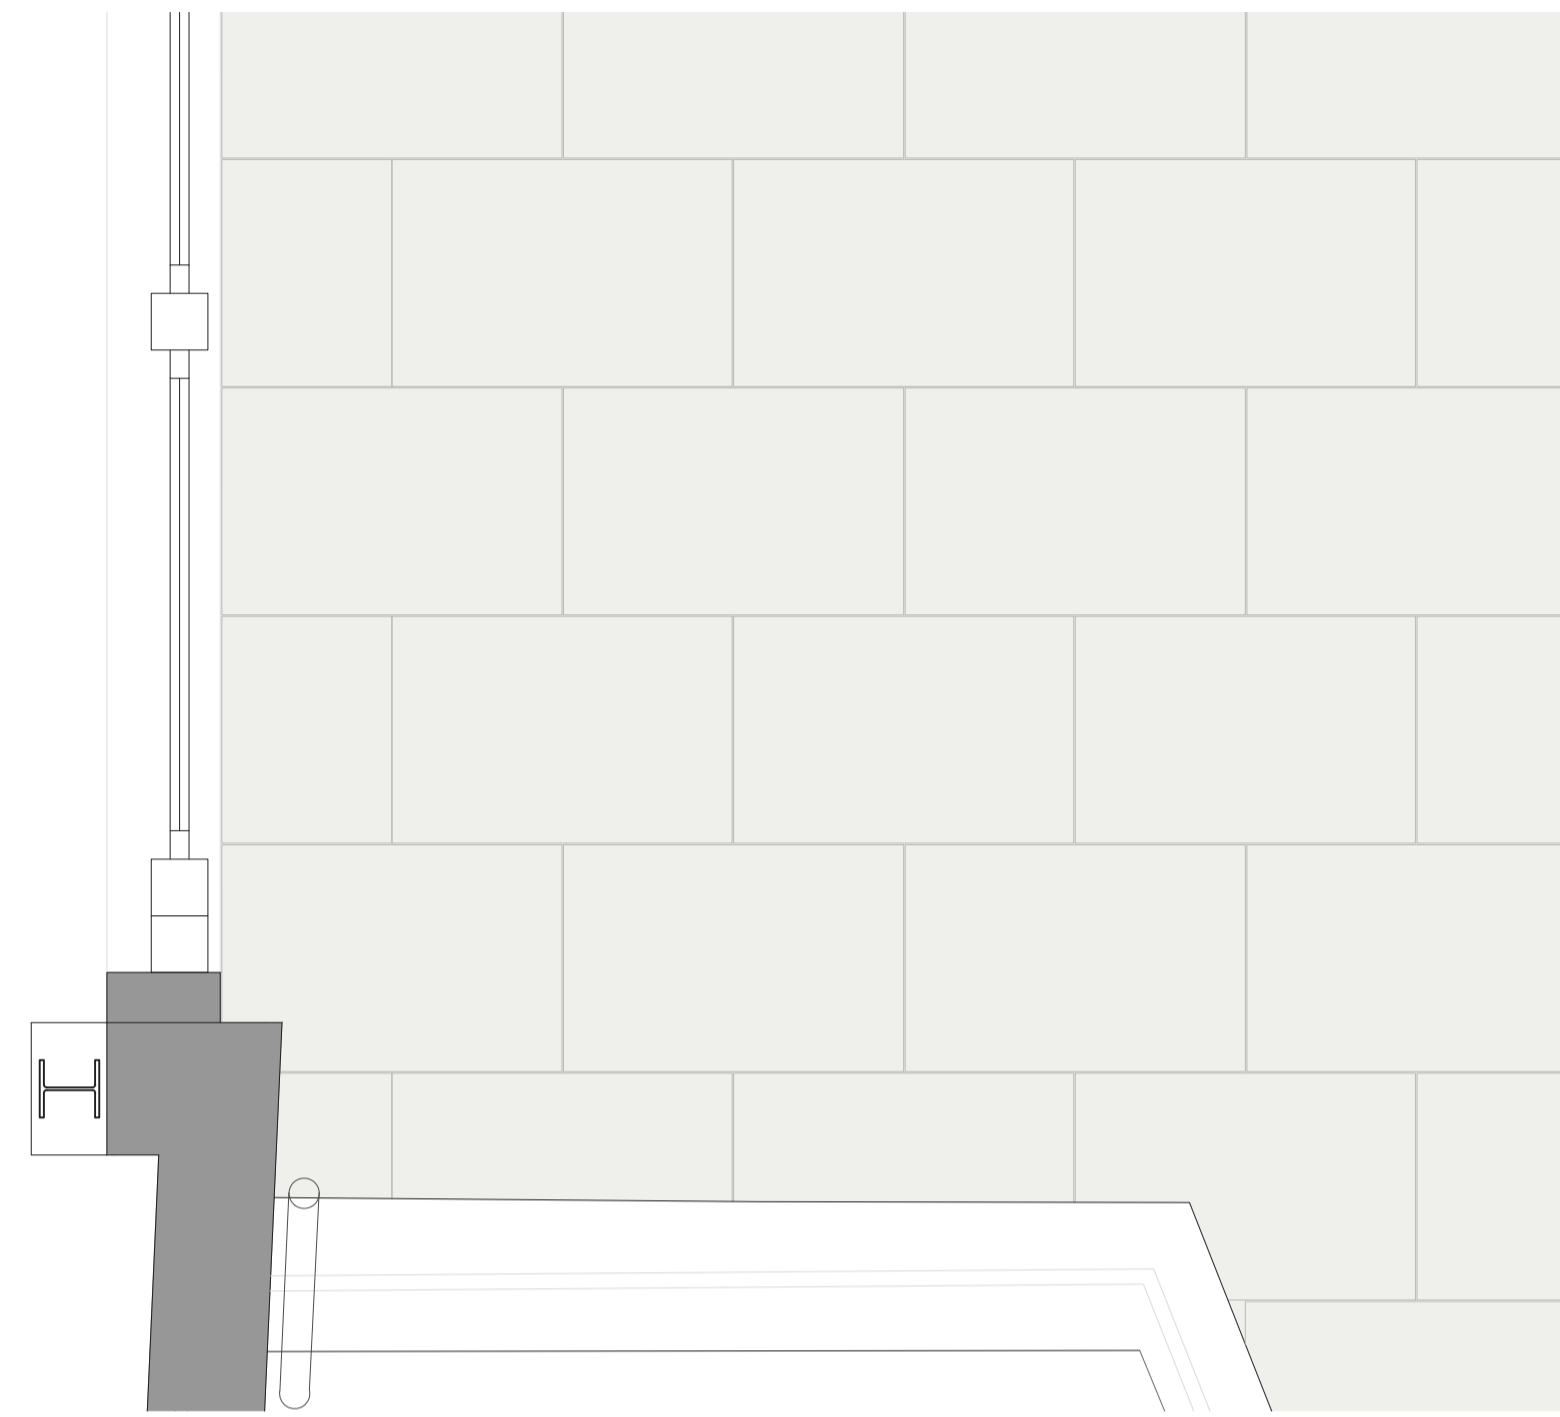

PAVING SLABS


Coursed stagger bond paving with 4mm grouting gap - grouting to match colour of stone.
600mm banded slabs, approx 30mm thick.

1/20@a1

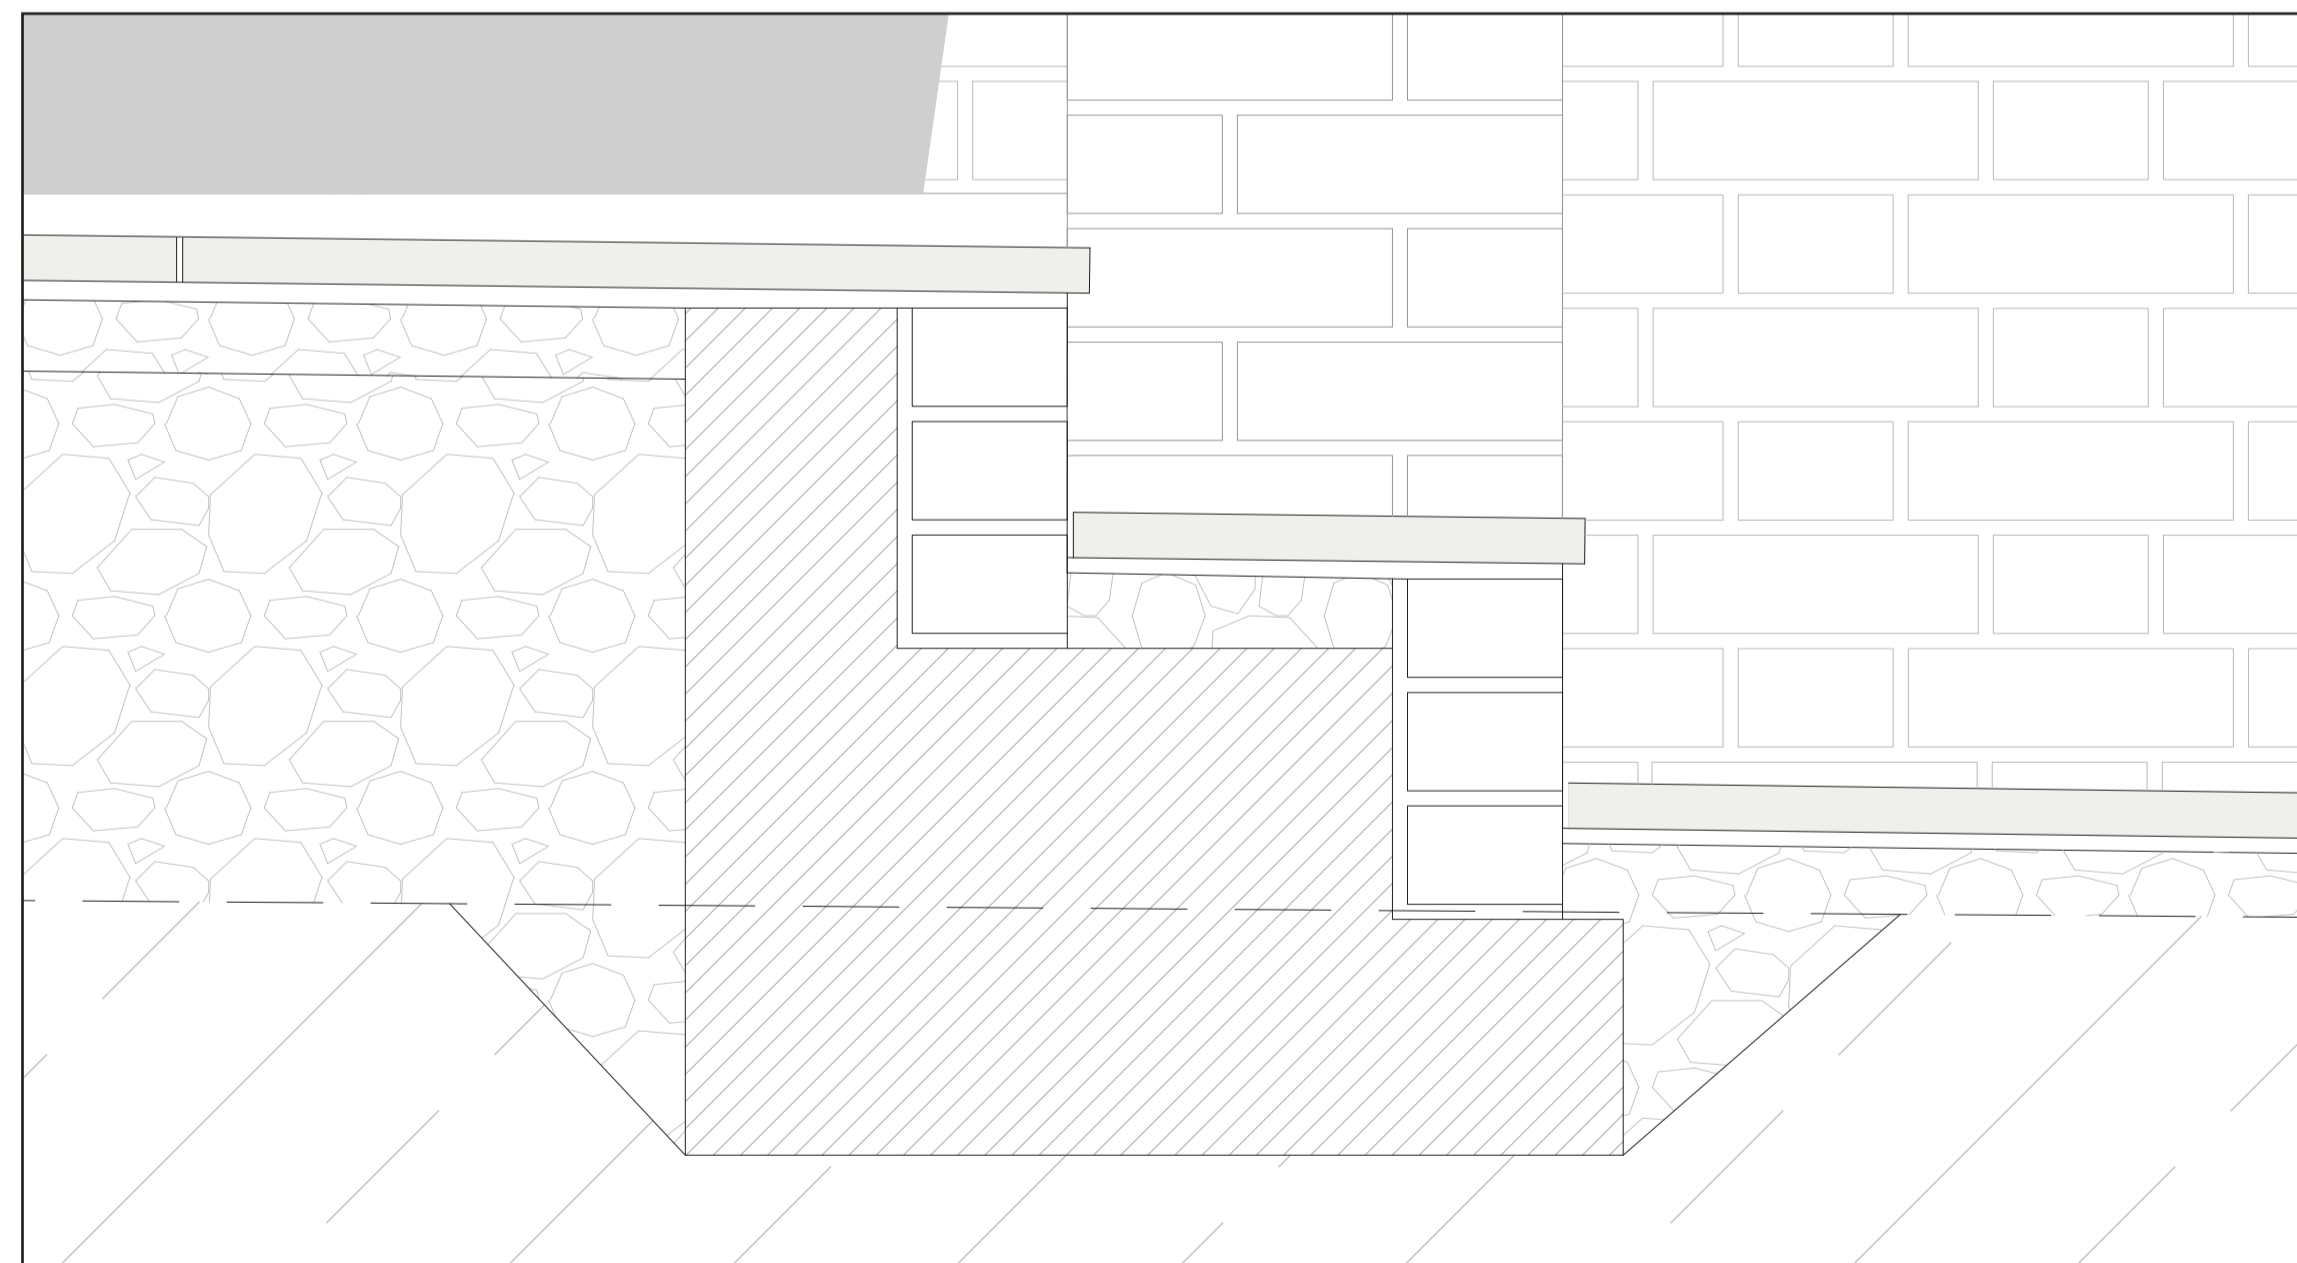


PAVING STEP TREAD - Section B

Paving tread on steps. Slight fall to prevent water sitting on slab.
Overhang of 15mm

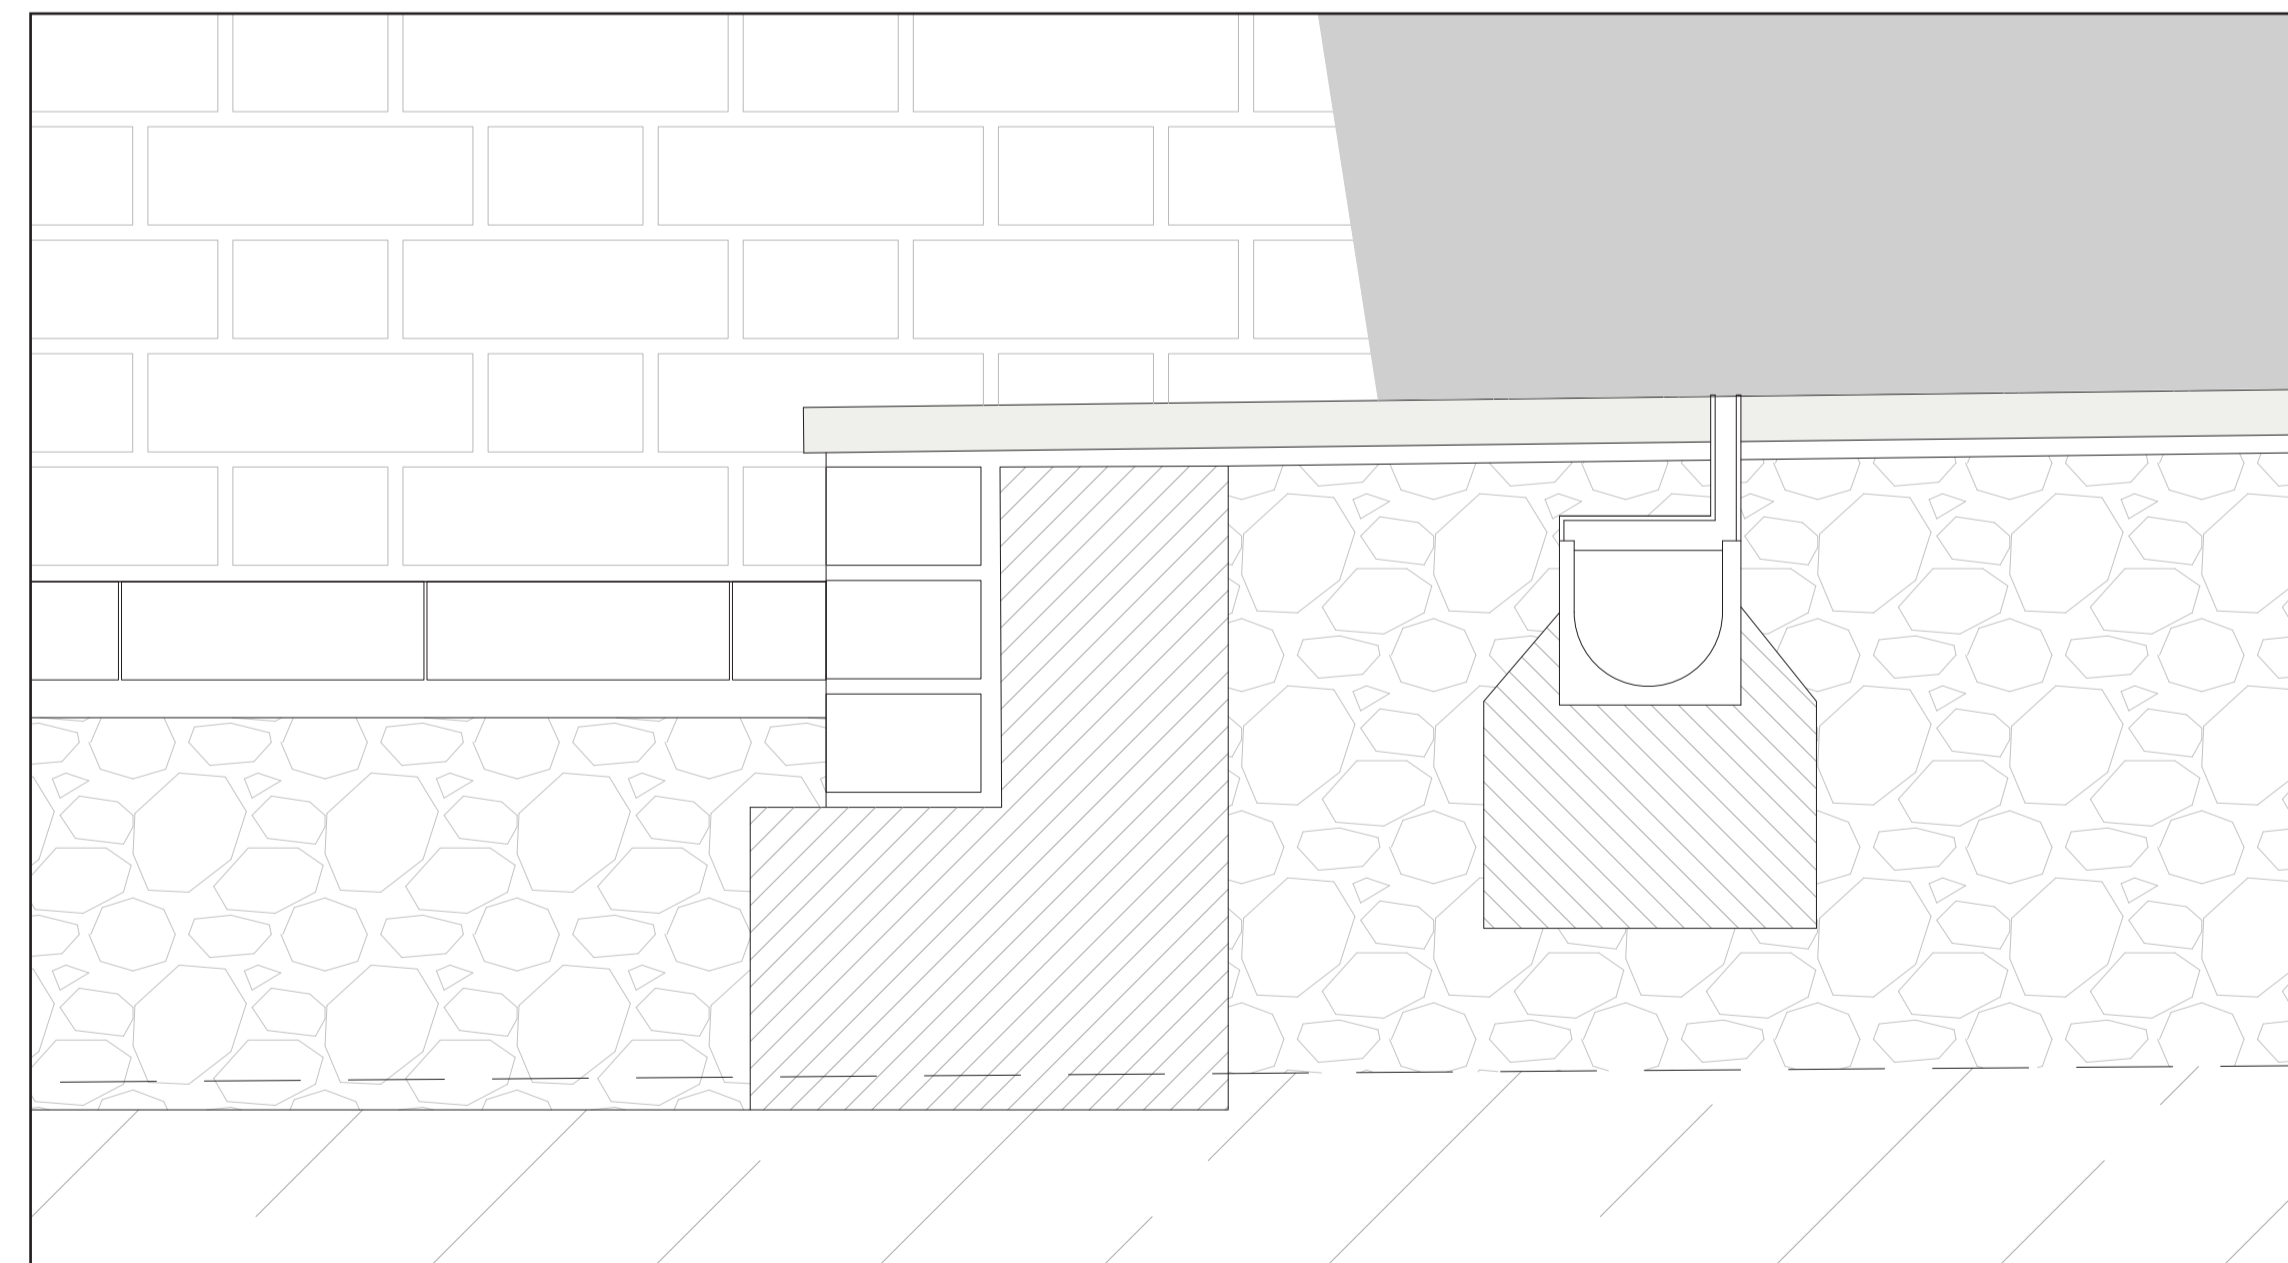

SLOT DRAIN BETWEEN PAVING - Section D

Slot drains to be positioned between paving joints.

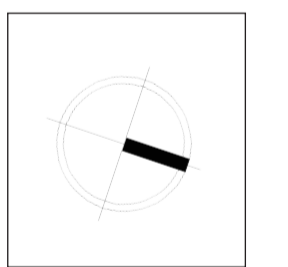

project
Zetter Grange

client
Laith Pharaon

drawing title
**Paving details
Zone 2**

dwg. no
006

scale
1/5@a1


date created
07.10.24






rev. revision date
-

All dimensions to be verified on site prior to the start of any work. Any discrepancies to be reported to Rich Landscapes.

RICH LANDSCAPES STUDIO
The coach house, george street,
brecon, LD3 7LD


D - 0779786823
H - 07970687181


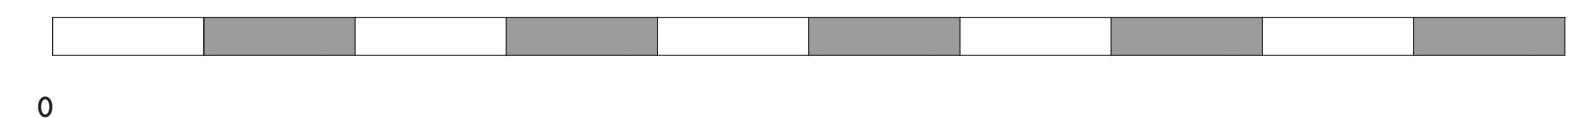


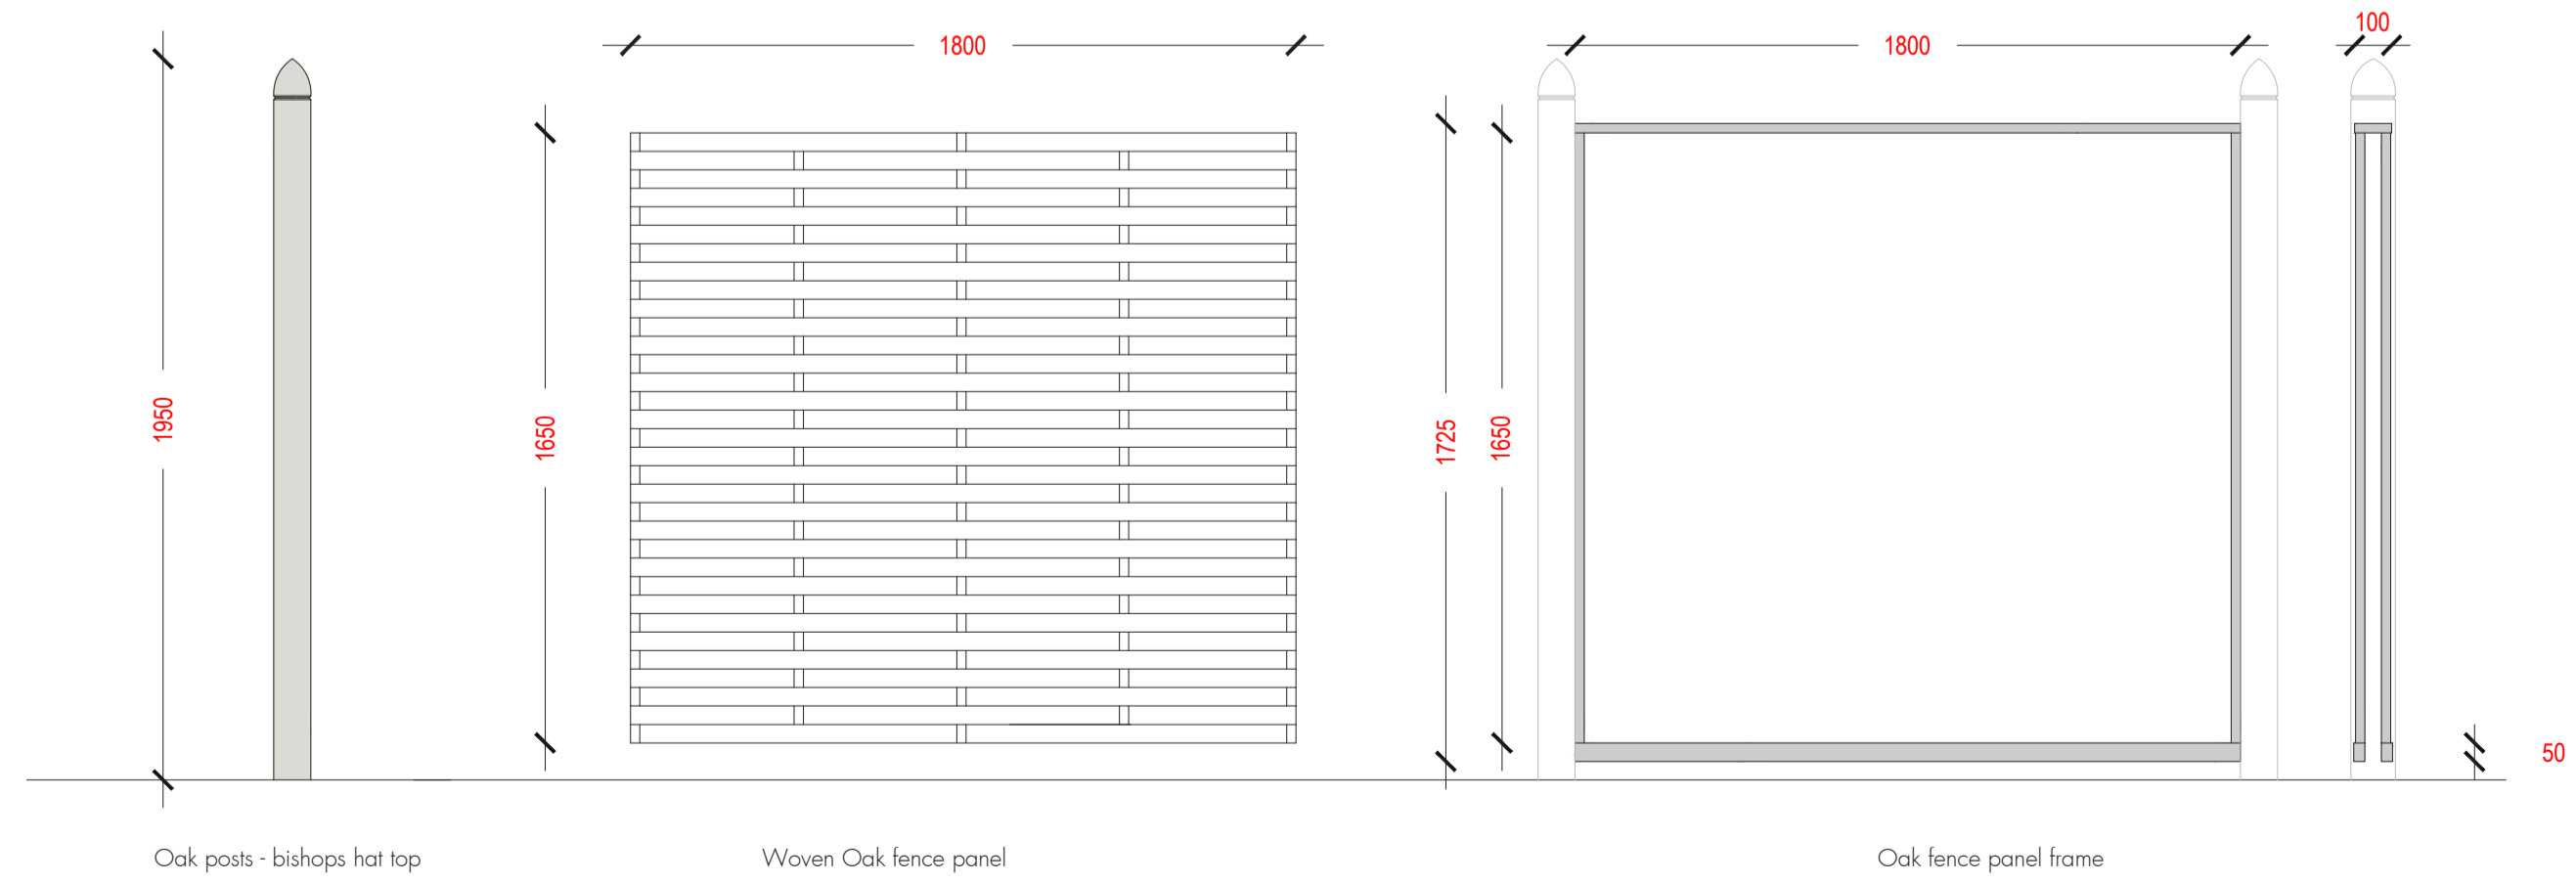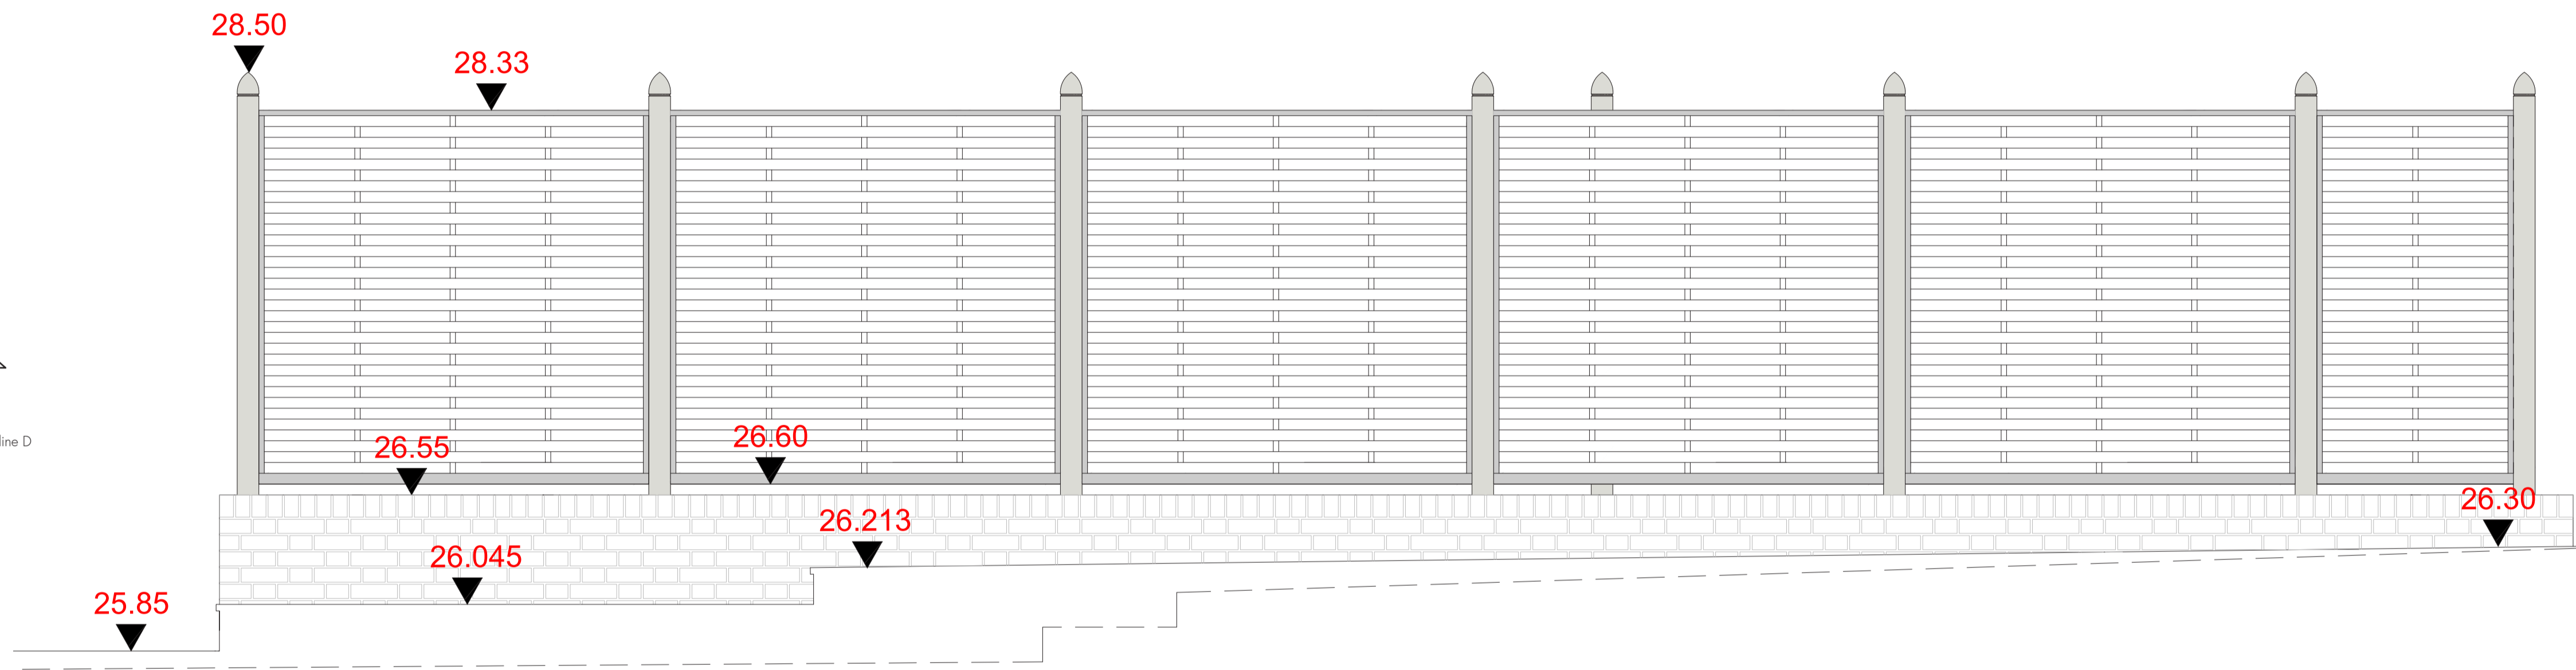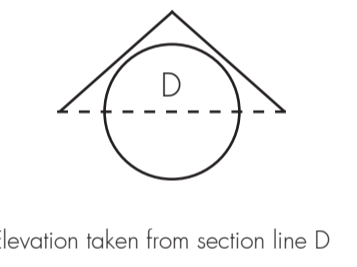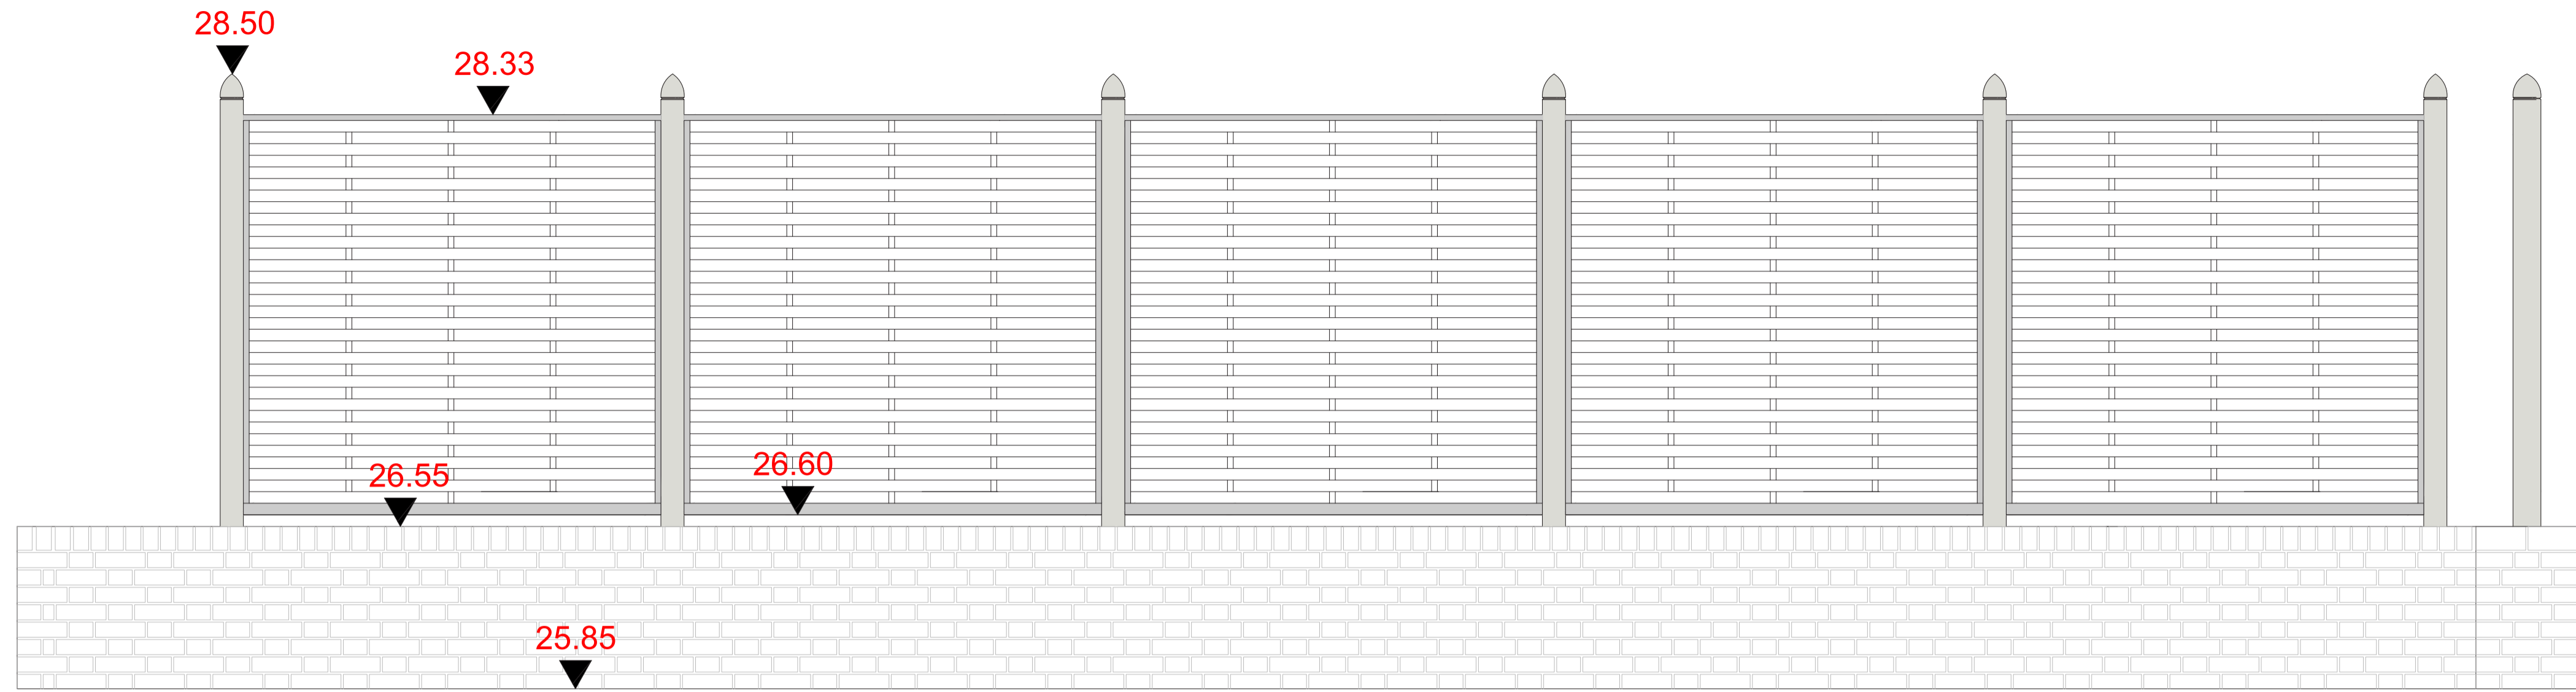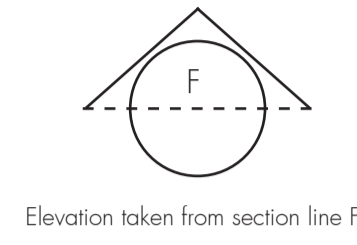

project	Zetter Grange
client	Laith Pharaon
drawing title	Fence and post details Zone 2
dwg. no	019
scale	1/20@a1
date created	07.10.24
rev.	
revision date	

All dimensions to be verified on site prior to the start of any work. Any discrepancies to be reported to Rich Landscapes.

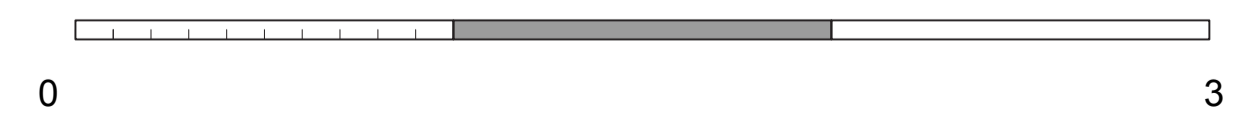

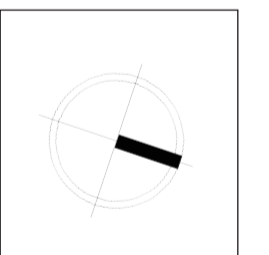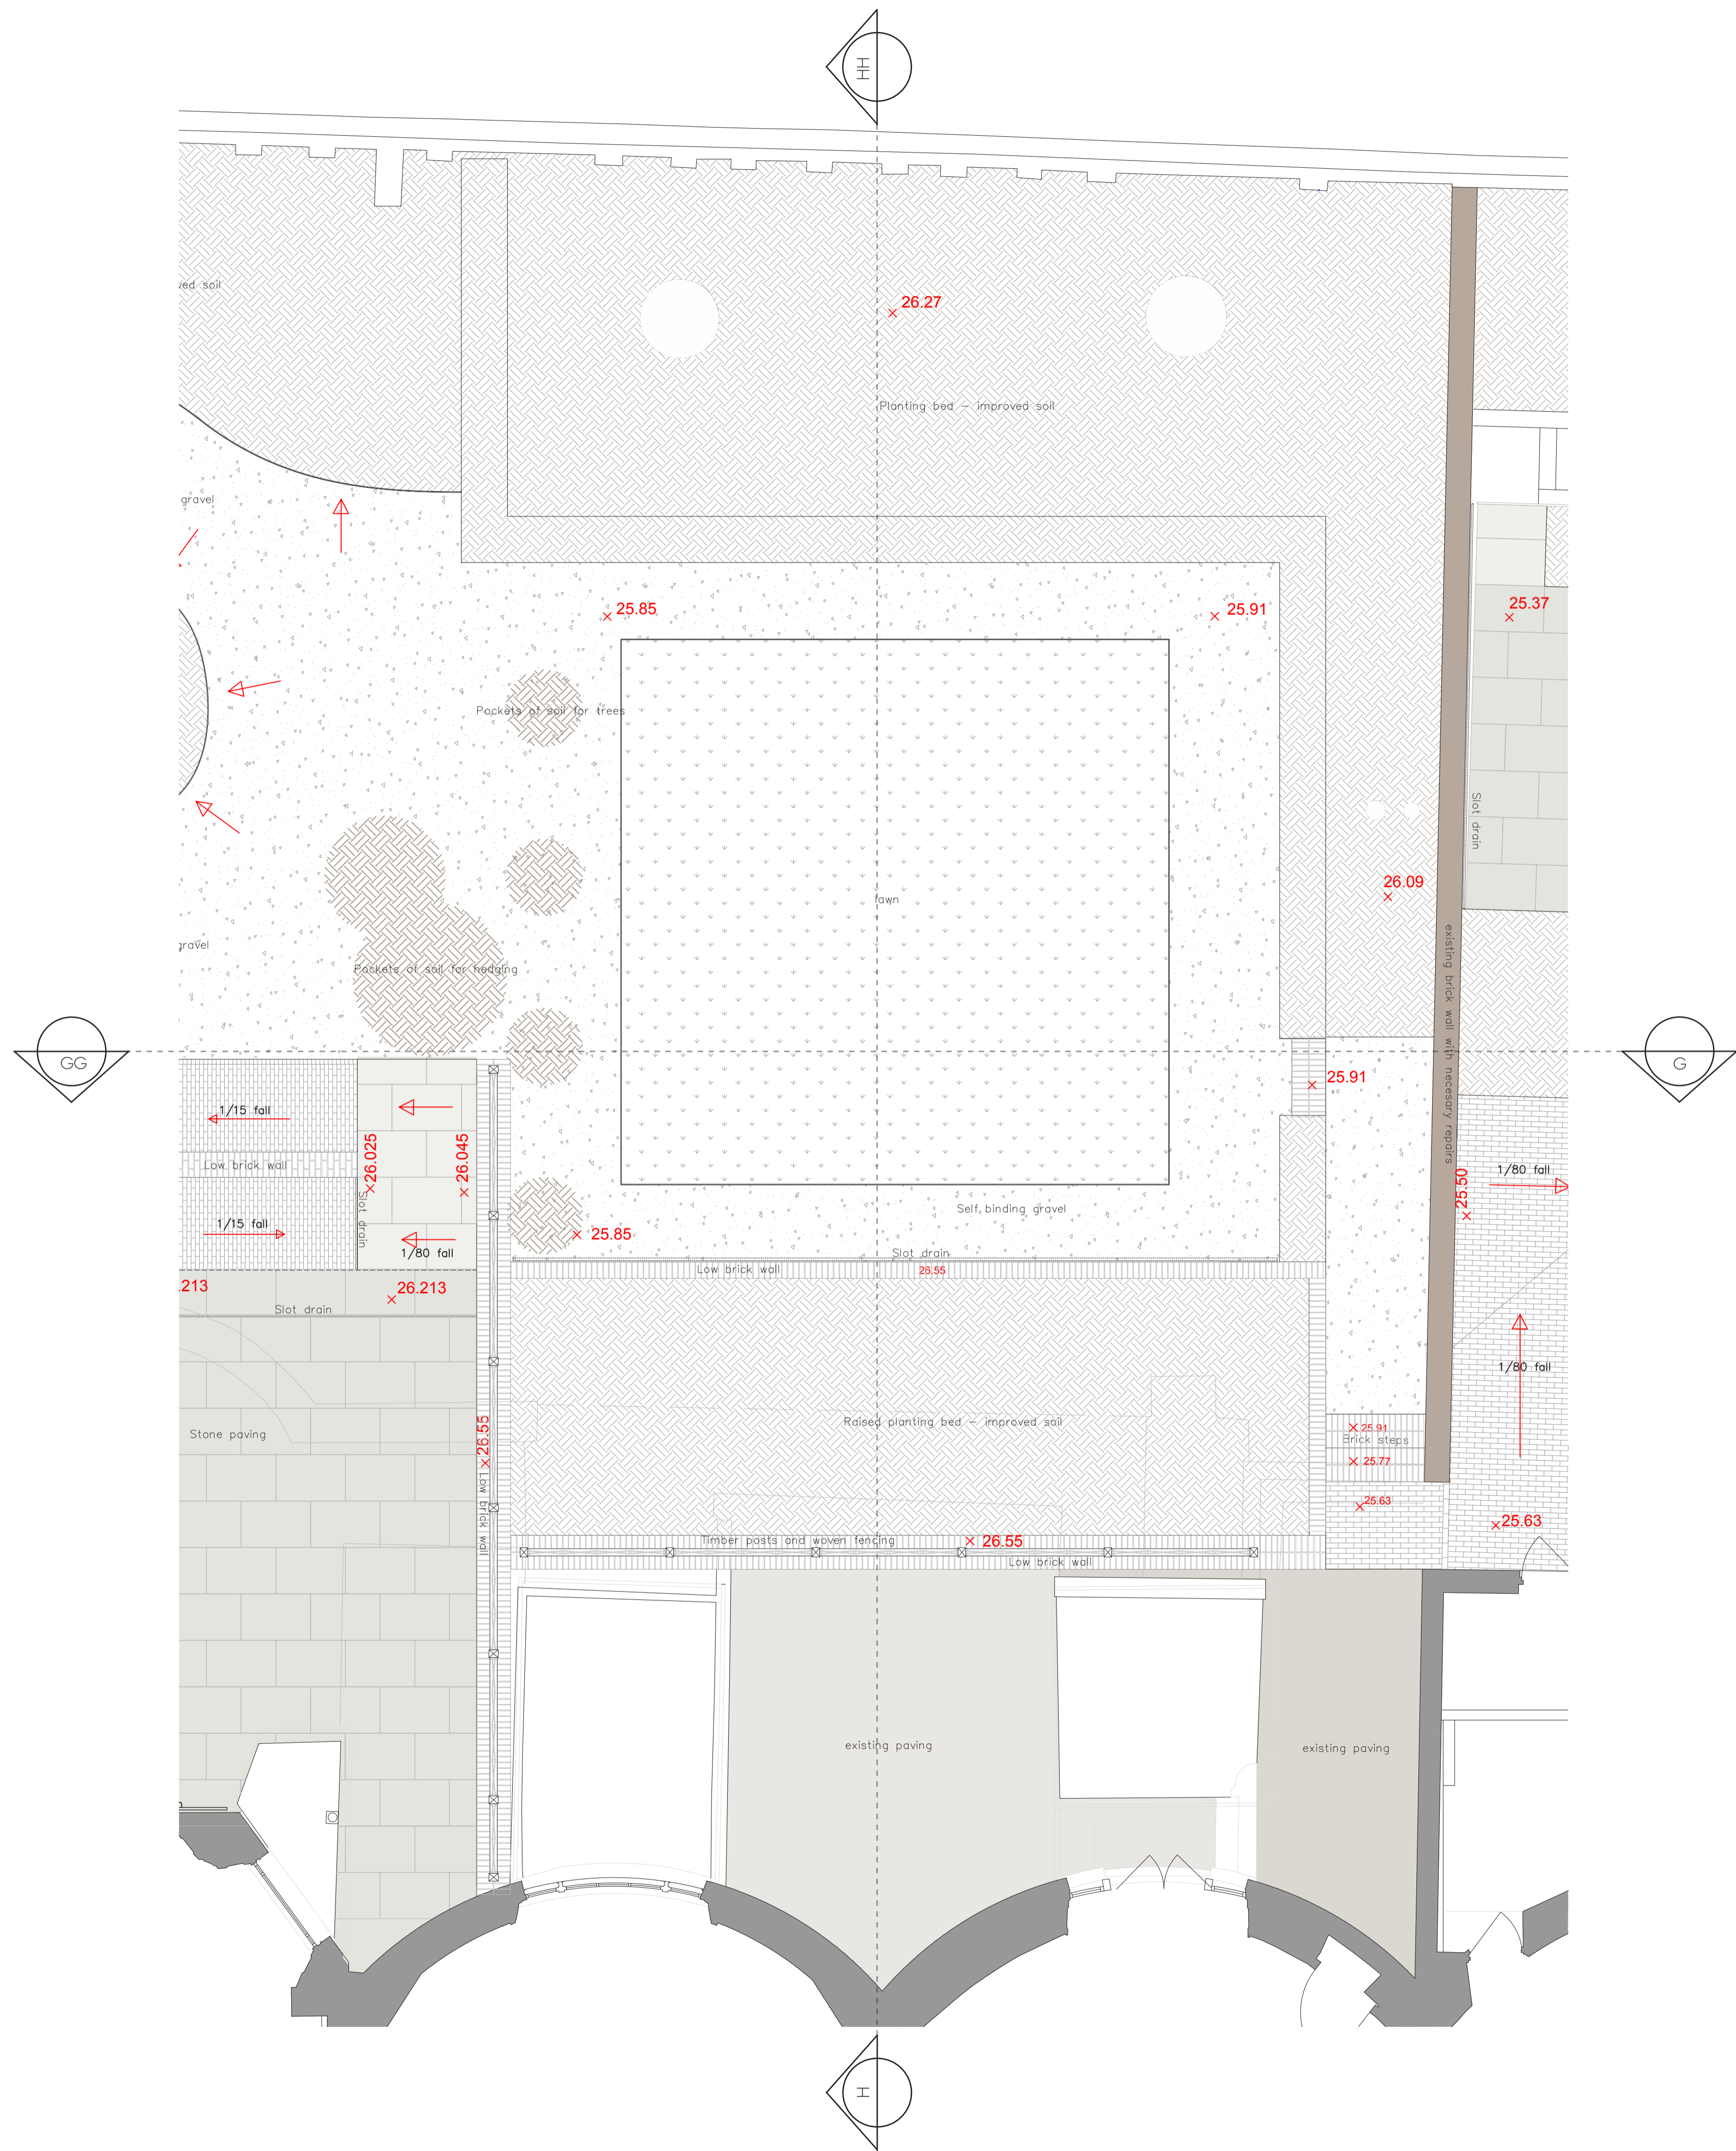

project
Zetter Grange

client
Laith Pharaon

drawing title
**Hard materials plan
Zone 3**

dwg. no
020

scale
1/50@a1

date created
07.10.24

rev. -
revision date -

All dimensions to be verified on site prior to the start of any work. Any discrepancies to be reported to Rich Landscapes.

RICH LANDSCAPES STUDIO
The coach house, george street,
brecon, LD3 7LD

D - 07779786823
H - 07970687181

