



General Notes
 The contents of this drawing are copyright to RTSAN and may not be altered, copied or reproduced without written consent.
 Contractor must verify all dimensions and report any discrepancies before putting work in hand.
 Drawings for PLANNING purpose only and hence do not scale from this drawing.

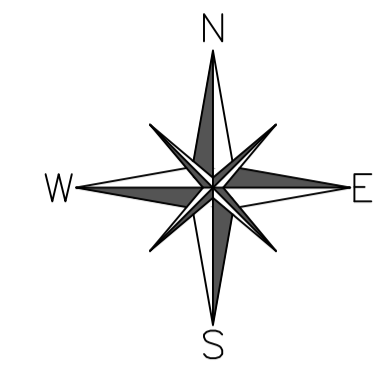

EXISTING PRINCIPAL ELEVATION
 Scale 1:100

LOCATION PLAN
 Scale 1:200

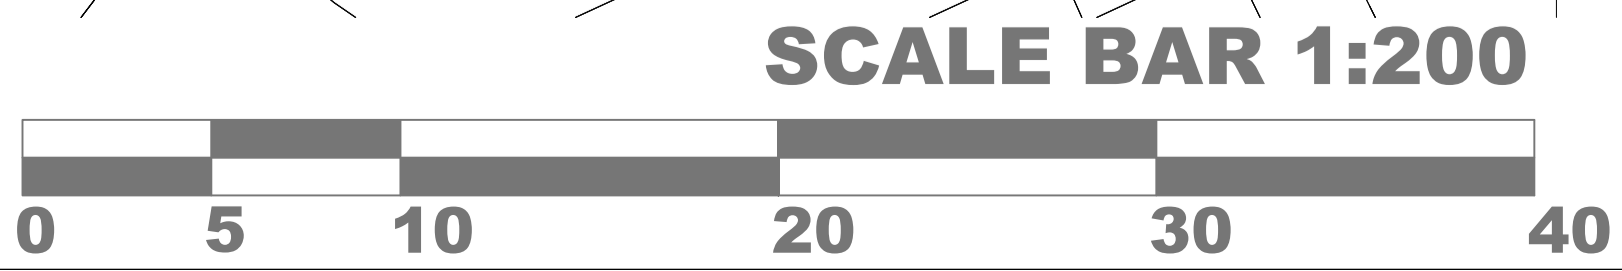

Rev	Initials	Description	Date



ricci@rt-san.com
 07753 231265

Site Address: THE ENGINEER
 PRIMROSE HILL

Drawing Title: LOCATION PLAN

Client Name: MITCHELLS & BUTLERS
 CASTLE

Project	Scale	Date
361	1:200@A1	JULY 24
Revision	Drawing No.	Drawn By
	361-904	TJ