


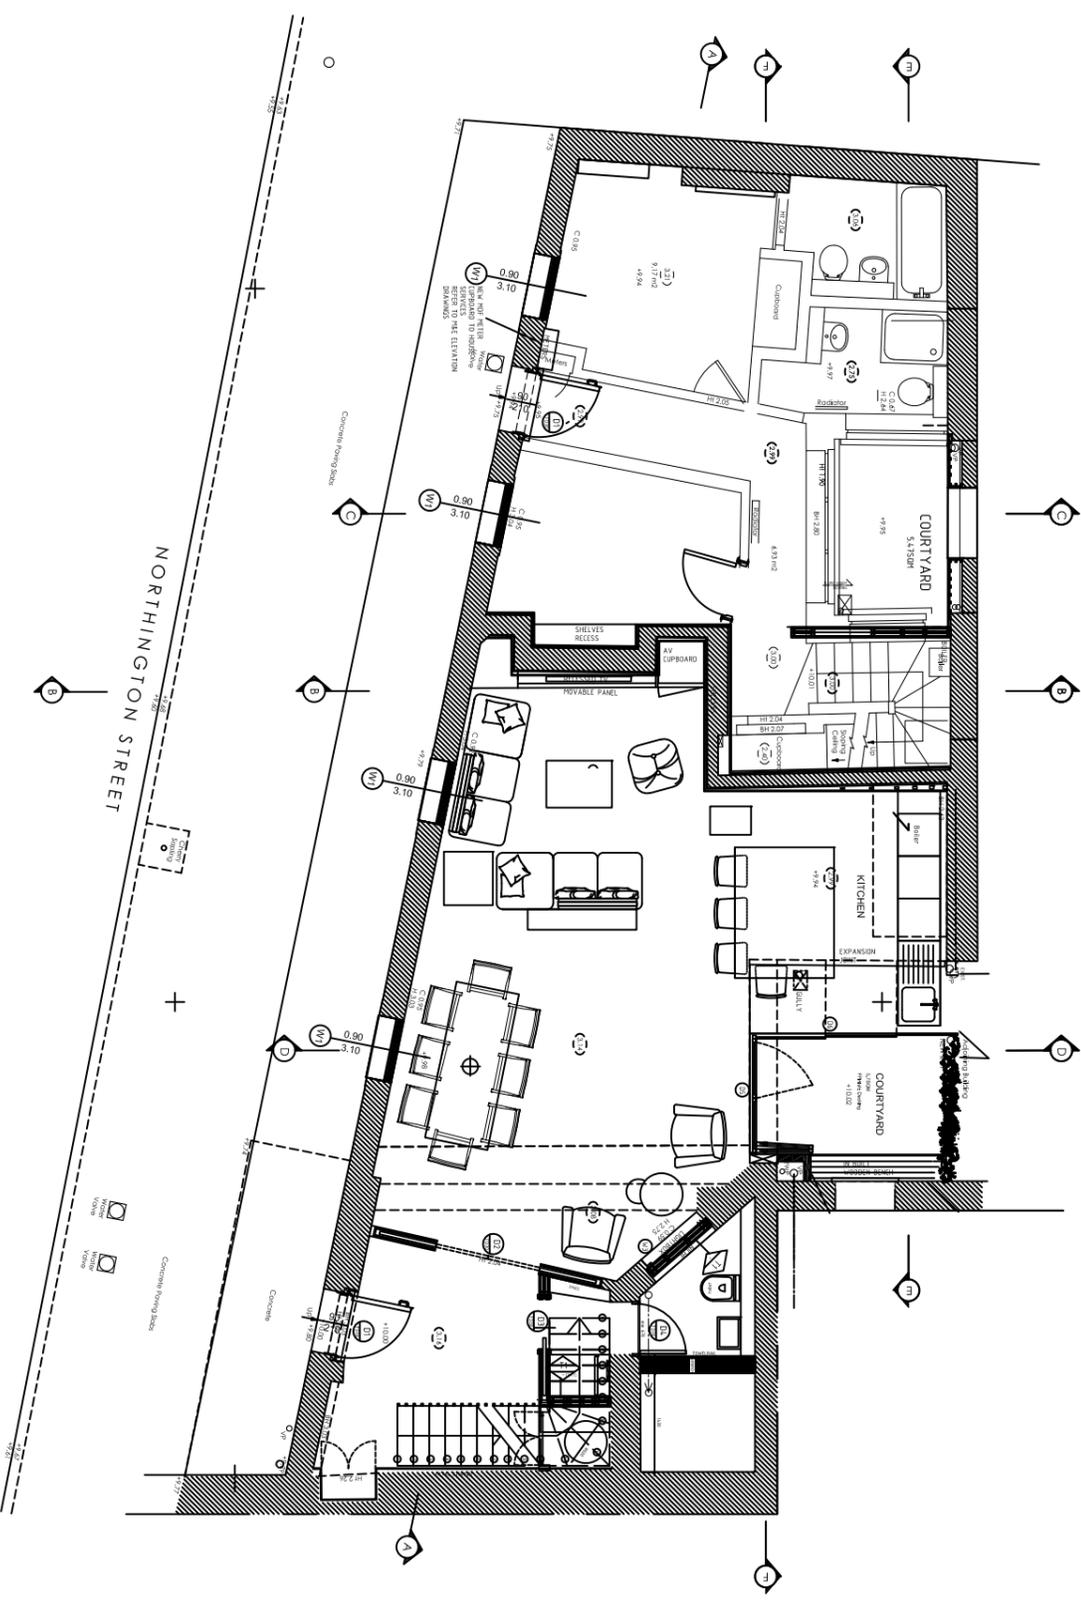

# GROUND FLOOR AS EXISTING



REV	DATE/REV	WNO/REV	WNO/CHECK	CLIENT:	PROJECT:	SCALE:	DESIGN/DRAWN:	CHECKED:	DATE:	© Copyright to all designs, notes and drawings remains with P-U-R-A LTD subject to written authorization. • All dimensions in mm unless noted otherwise. • All dimensions and levels to be checked on site. Their accuracy cannot be guaranteed and therefore cannot be used for fabrication, manufacture or construction. • Contractor to verify and be responsible for all relevant levels and positions due to local rules. Contractor to confirm with P-U-R-A LTD in time to specify alternatives. • This drawing is to be read together with all other relevant drawings. • Do not scale from this drawing.
REV	DATE	BY	CHK	CLIENT	12 & 14 Northington Street, WC1 2NW, London.	1:100	CH		DATE	
DRAWING STATUS:				LEAD DESIGNER:	DRAWING TITLE:	FORMAT:	PROJECT No:	DRAWING No:	REV:	
				P-U-R-A. LTD	GROUND-FLOOR-AS-EXISTING	A3	9950	10-101	A	