


GROUND FLOOR AS PROPOSED

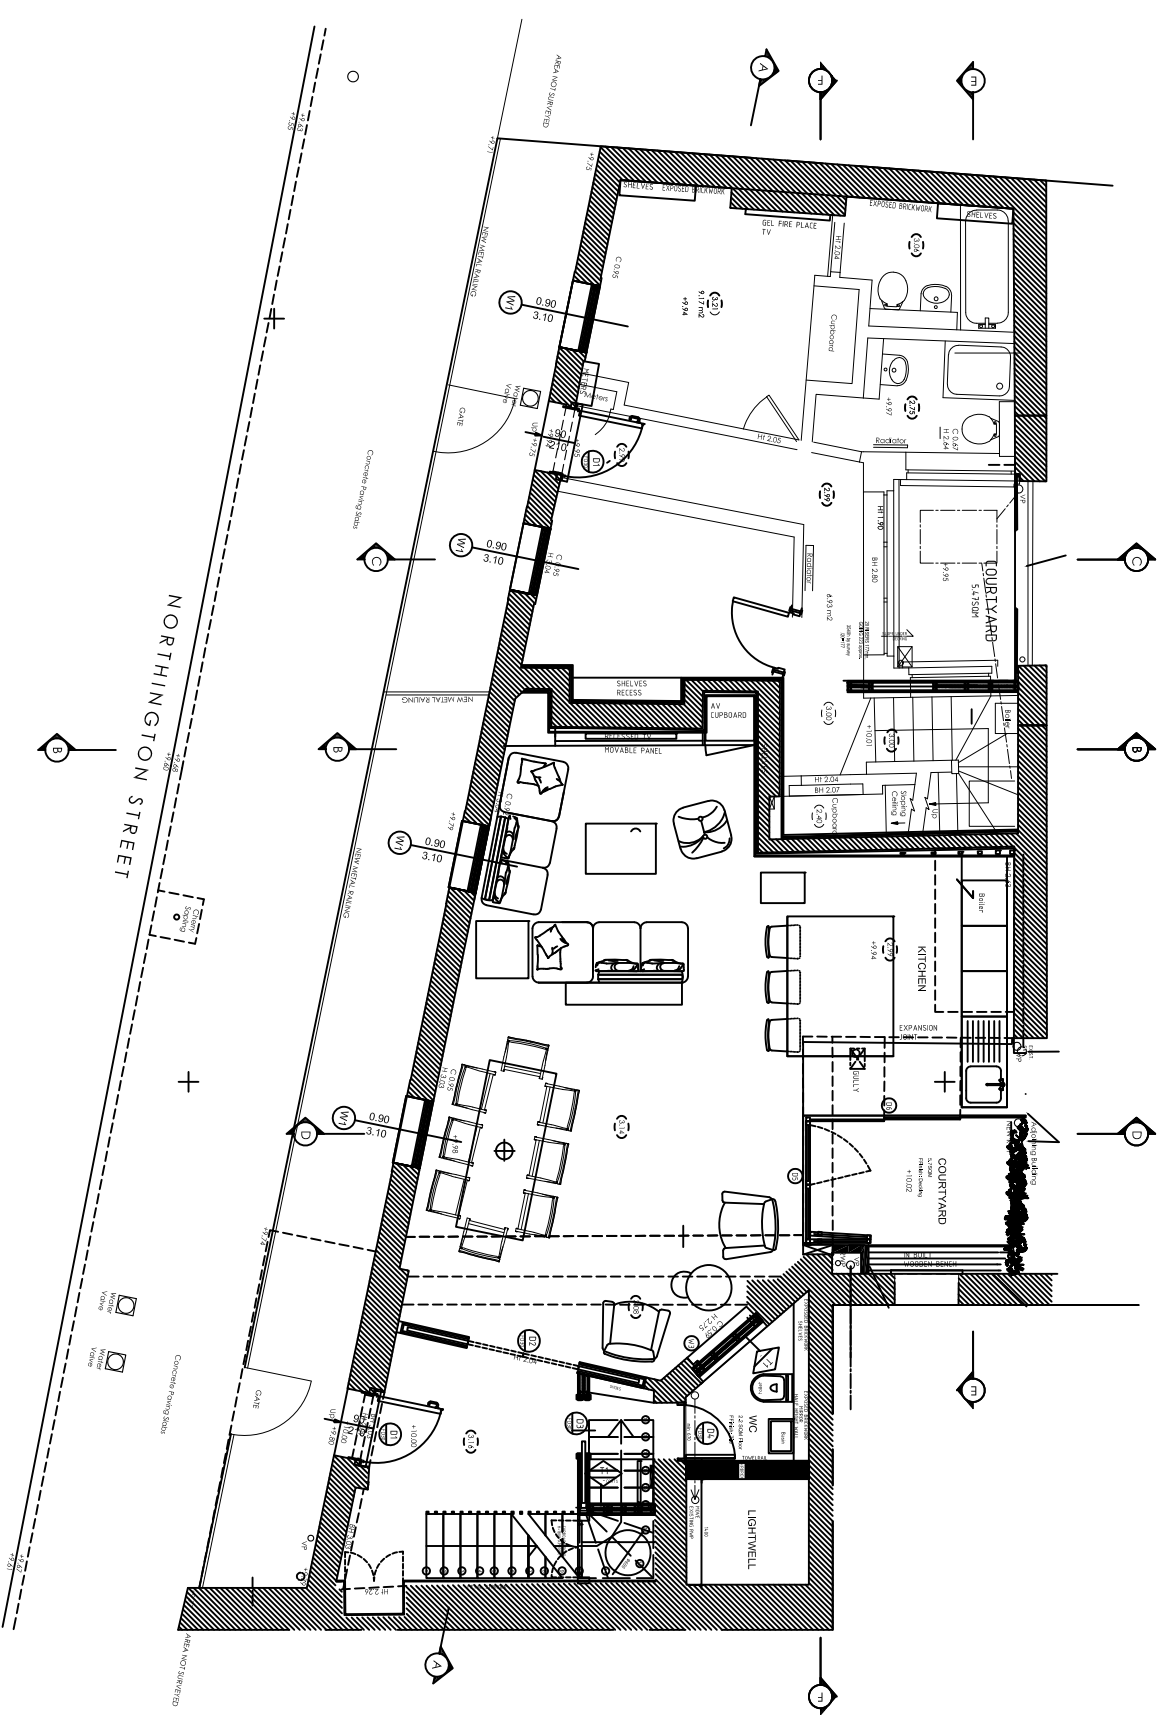

REV	DATE/REV	WHO/ISSUE	WHICH/CHK	CLIENT:	PROJECT:	SCALE:	DESIGN/DRAWN:	CHECKED:	DATE:	<p>© Copyright to all designs, notes and drawings remains with P-U-R-A LTD subject to written authorization.</p> <ul style="list-style-type: none"> All dimensions in mm unless noted otherwise. All dimensions and levels to be checked on site. Their accuracy cannot be guaranteed and therefore cannot be used for fabrication, manufacture or construction. Contractor to verify and be responsible for all relevant parties and suppliers due to local rules. Contractor to ensure that all relevant parties are notified and that all relevant parties are notified. This drawing is to be read together with all other relevant drawings. Do not scale from this drawing.
REV	DATE	BY	CHK	CLIENT	12 & 14 Northington Street, WC1N 2NW, London.	1:100	CH		DATE	
DRAWING STATUS:				LEAD DESIGNER:	DRAWING TITLE:	FORMAT:	PROJECT No:	DRAWING No:	REV:	
				P-U-R-A. LTD	GROUND-FLOOR-AS-PROPOSED	A3	9950	20-101	A	
INFORMATION										

P-U-R-A Ltd
 7 Torbana Mews
 NWS 2HZ - LONDON
 www.p-u-r-a.com

