
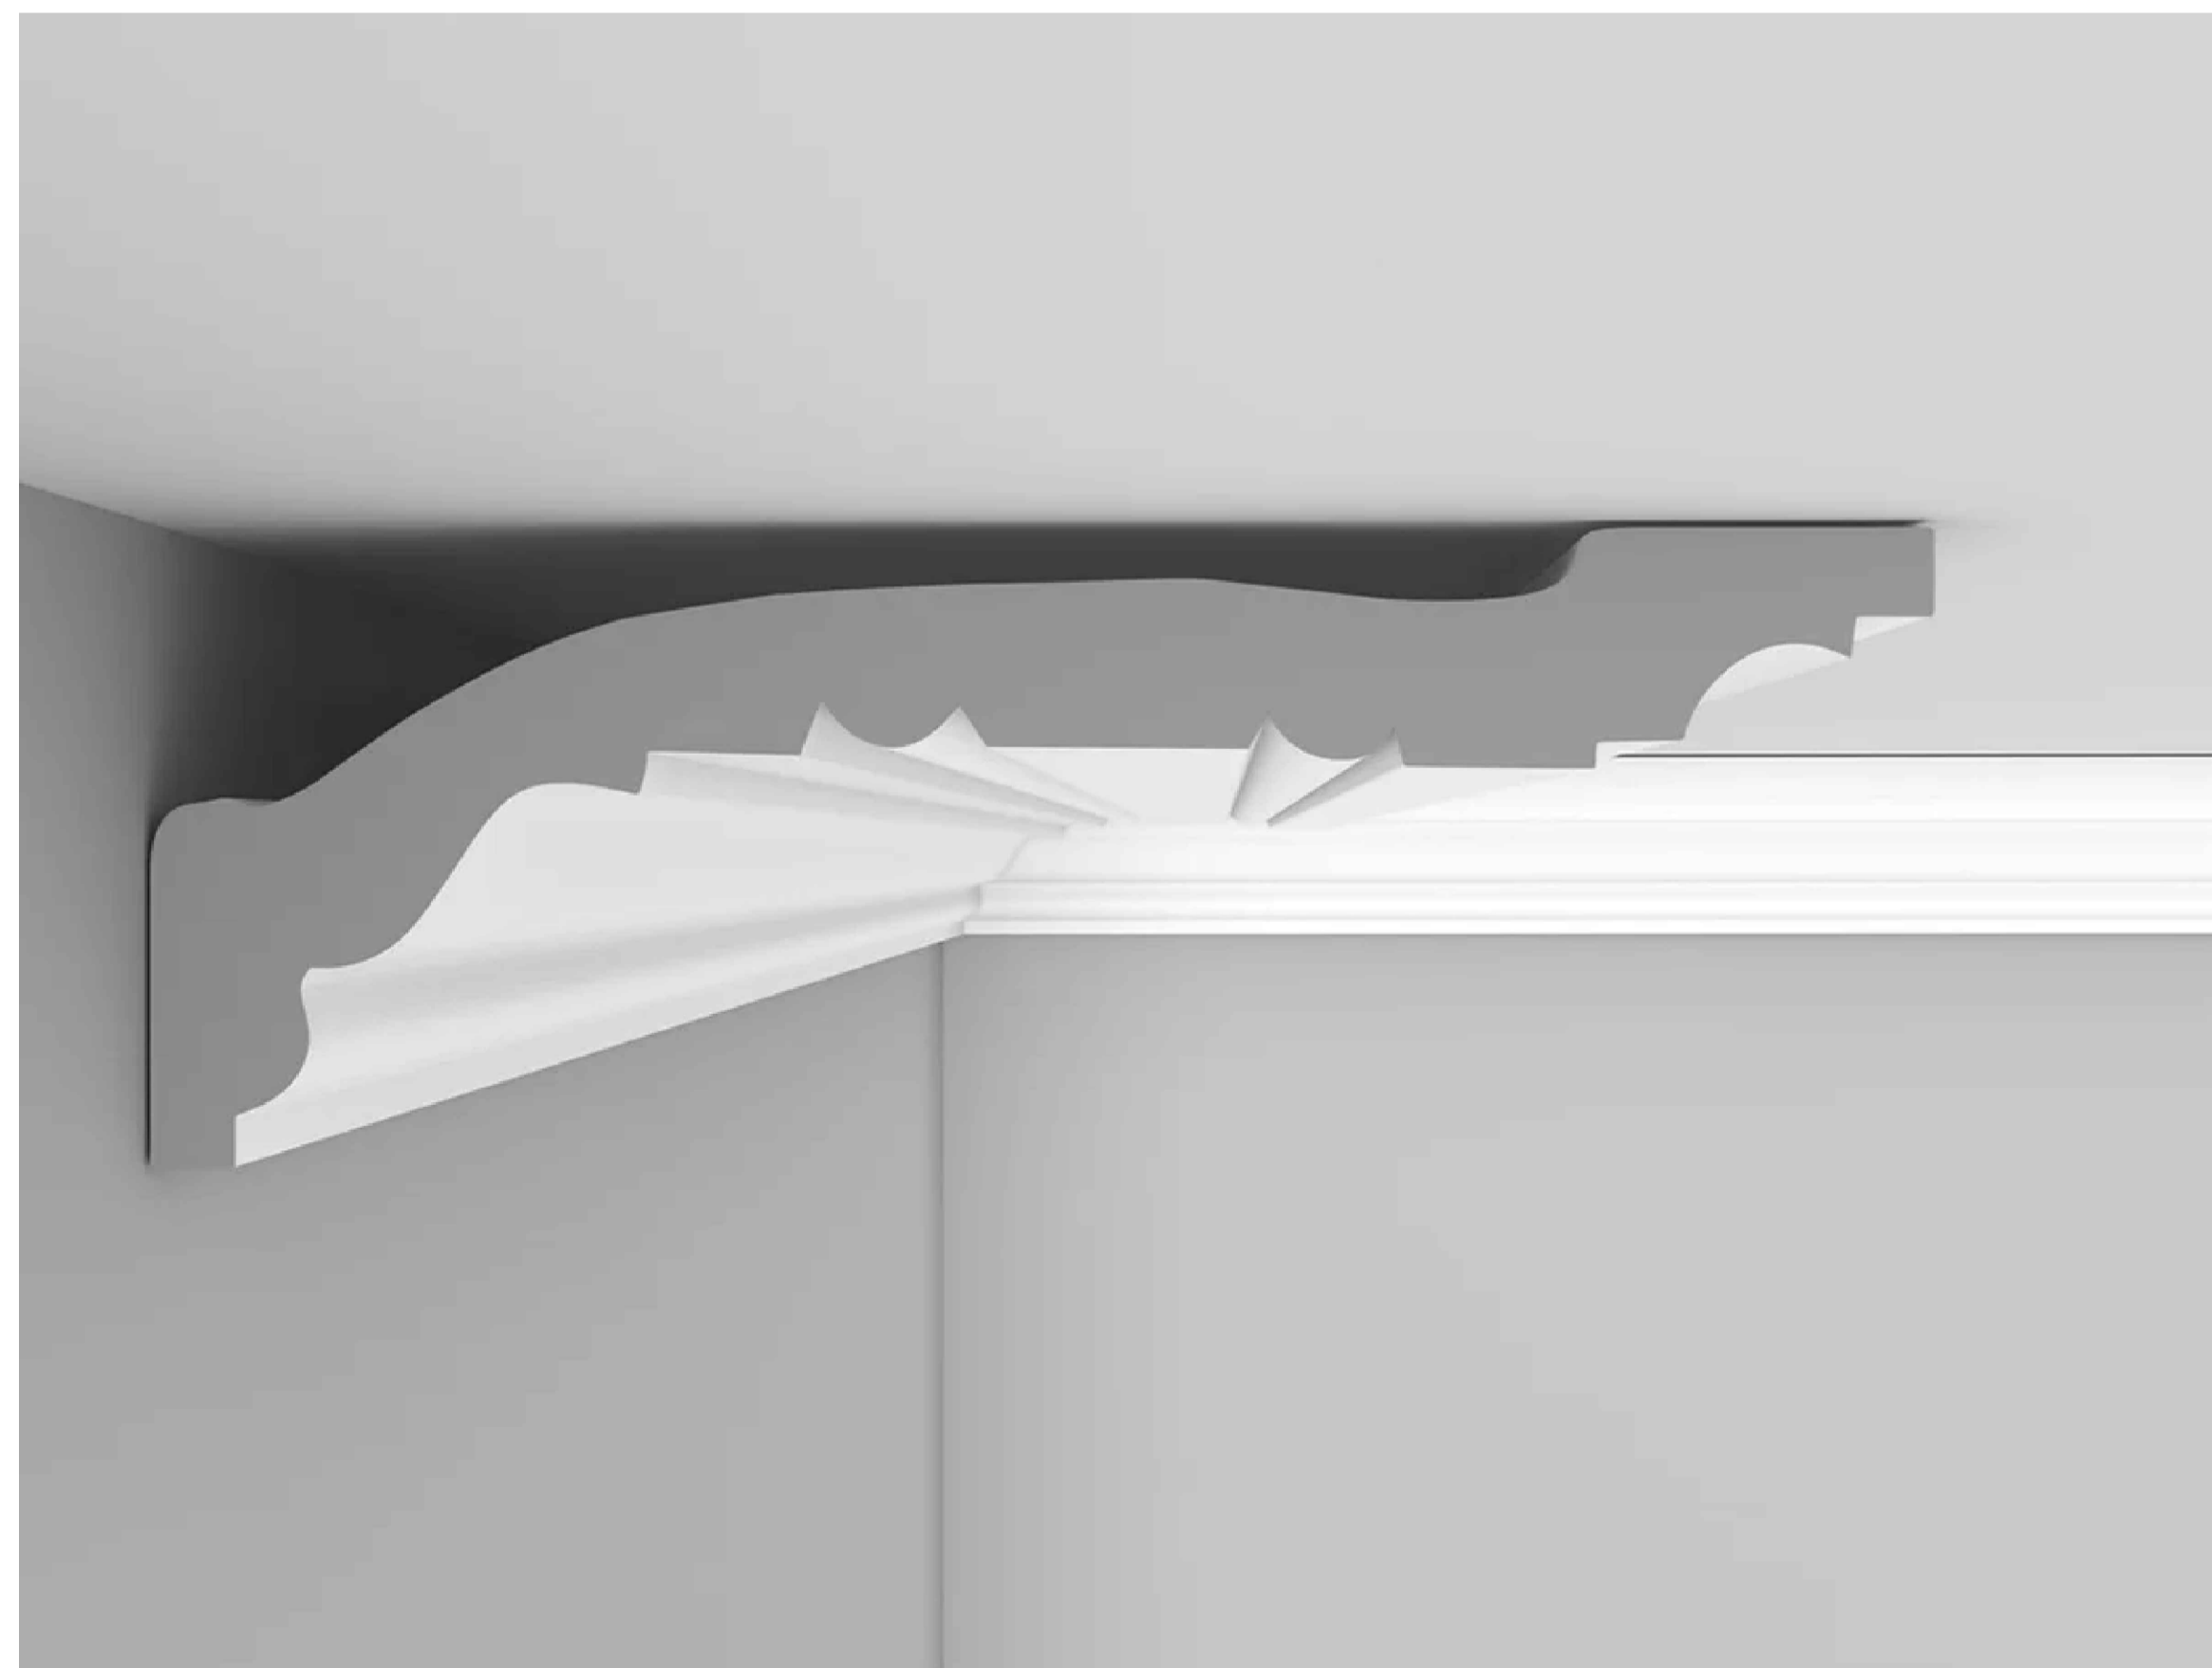


5CT - SECONDARY CORNICE

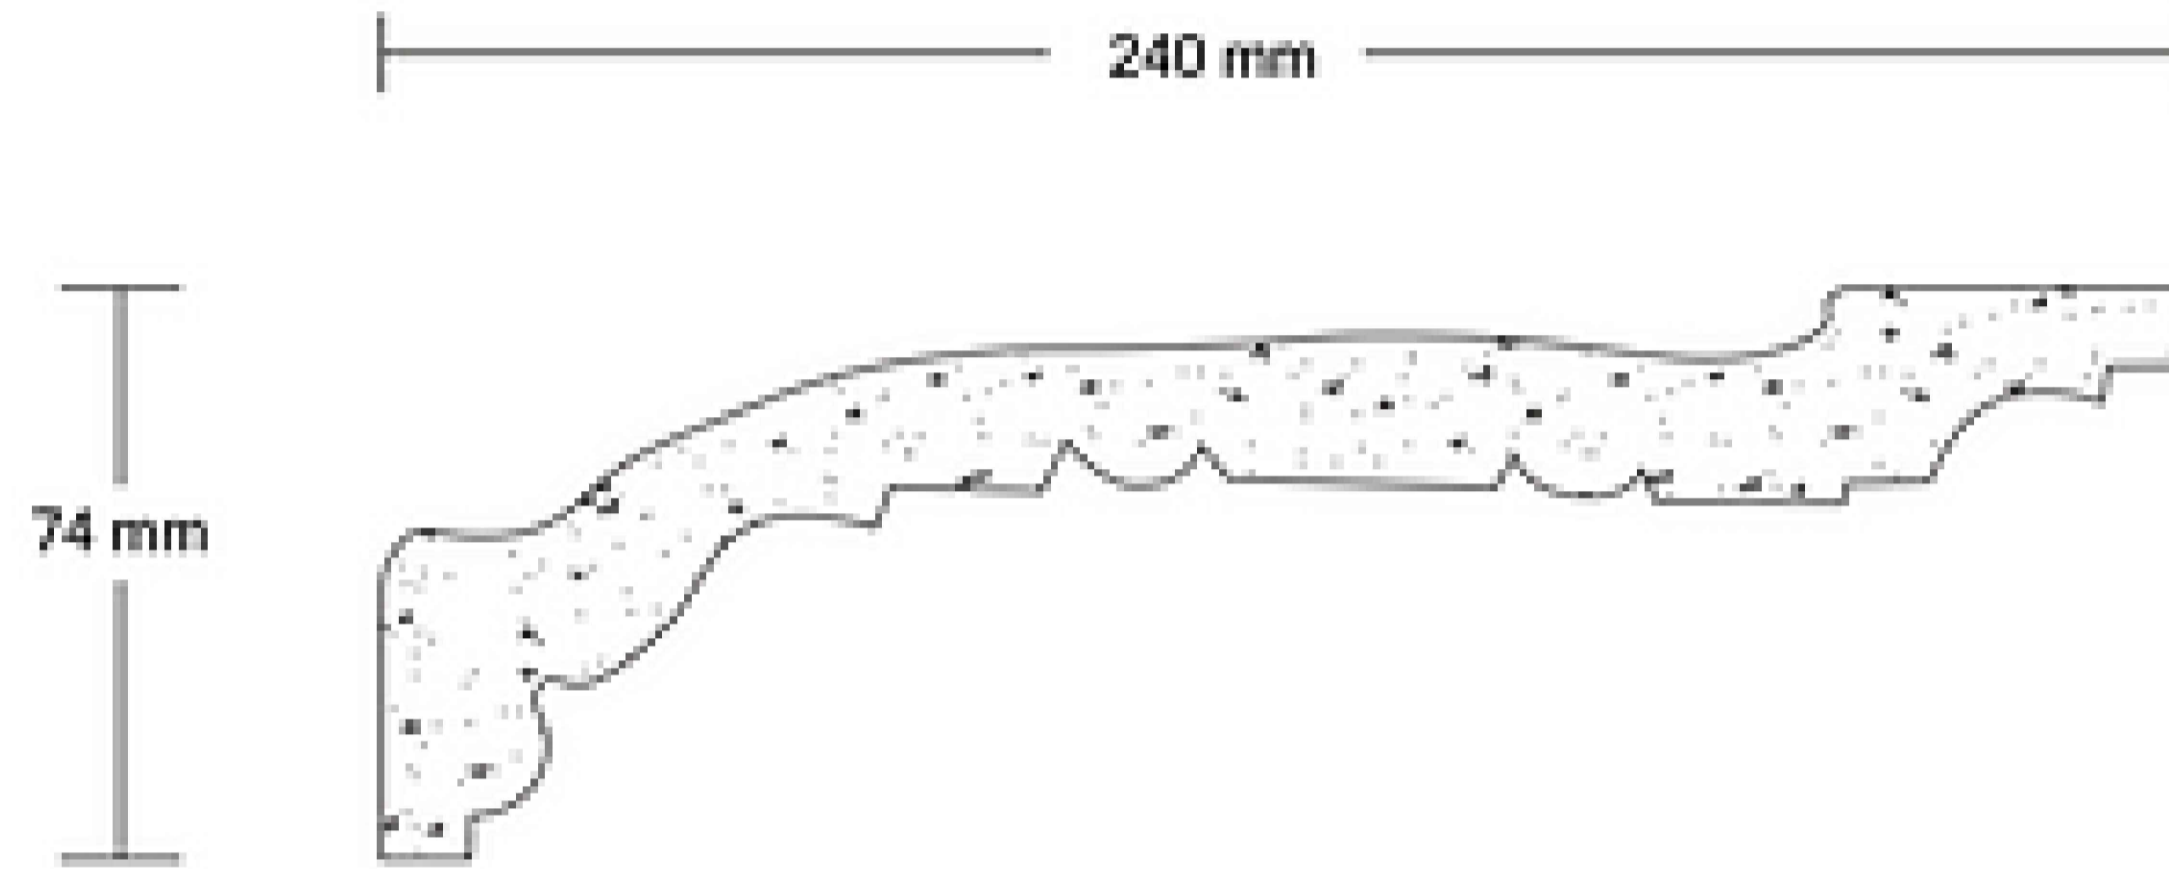

General Notes

NOTE:  
 PRIMARY RECEPTION ROOM  
 CORNICE - EXISTING  
 REMAINS  
 SECONDARY CORNICE -  
 CL-RG19 LARGE REGENCY  
 PROJECTION 240MM  
 HEIGHT 74MM

No.	Revision/Issue	Date

Firm Name and Address  
 SPEC GROUP  
 SOLAR HOUSE  
 915 HIGH ROAD  
 N12 8QJ  
 LONDON

Project Name and Address  
 5 CUMBERLAND TERRACE

Title PROPOSED CORNICE	Drawing # 131
Date 09/10/2024	
Scale NOT TO SCALE	