




58, ROSSLYN HILL
HAMPSTEAD,
LONDON




ferris+sloane


One George Yard, London, EC3V 9DF

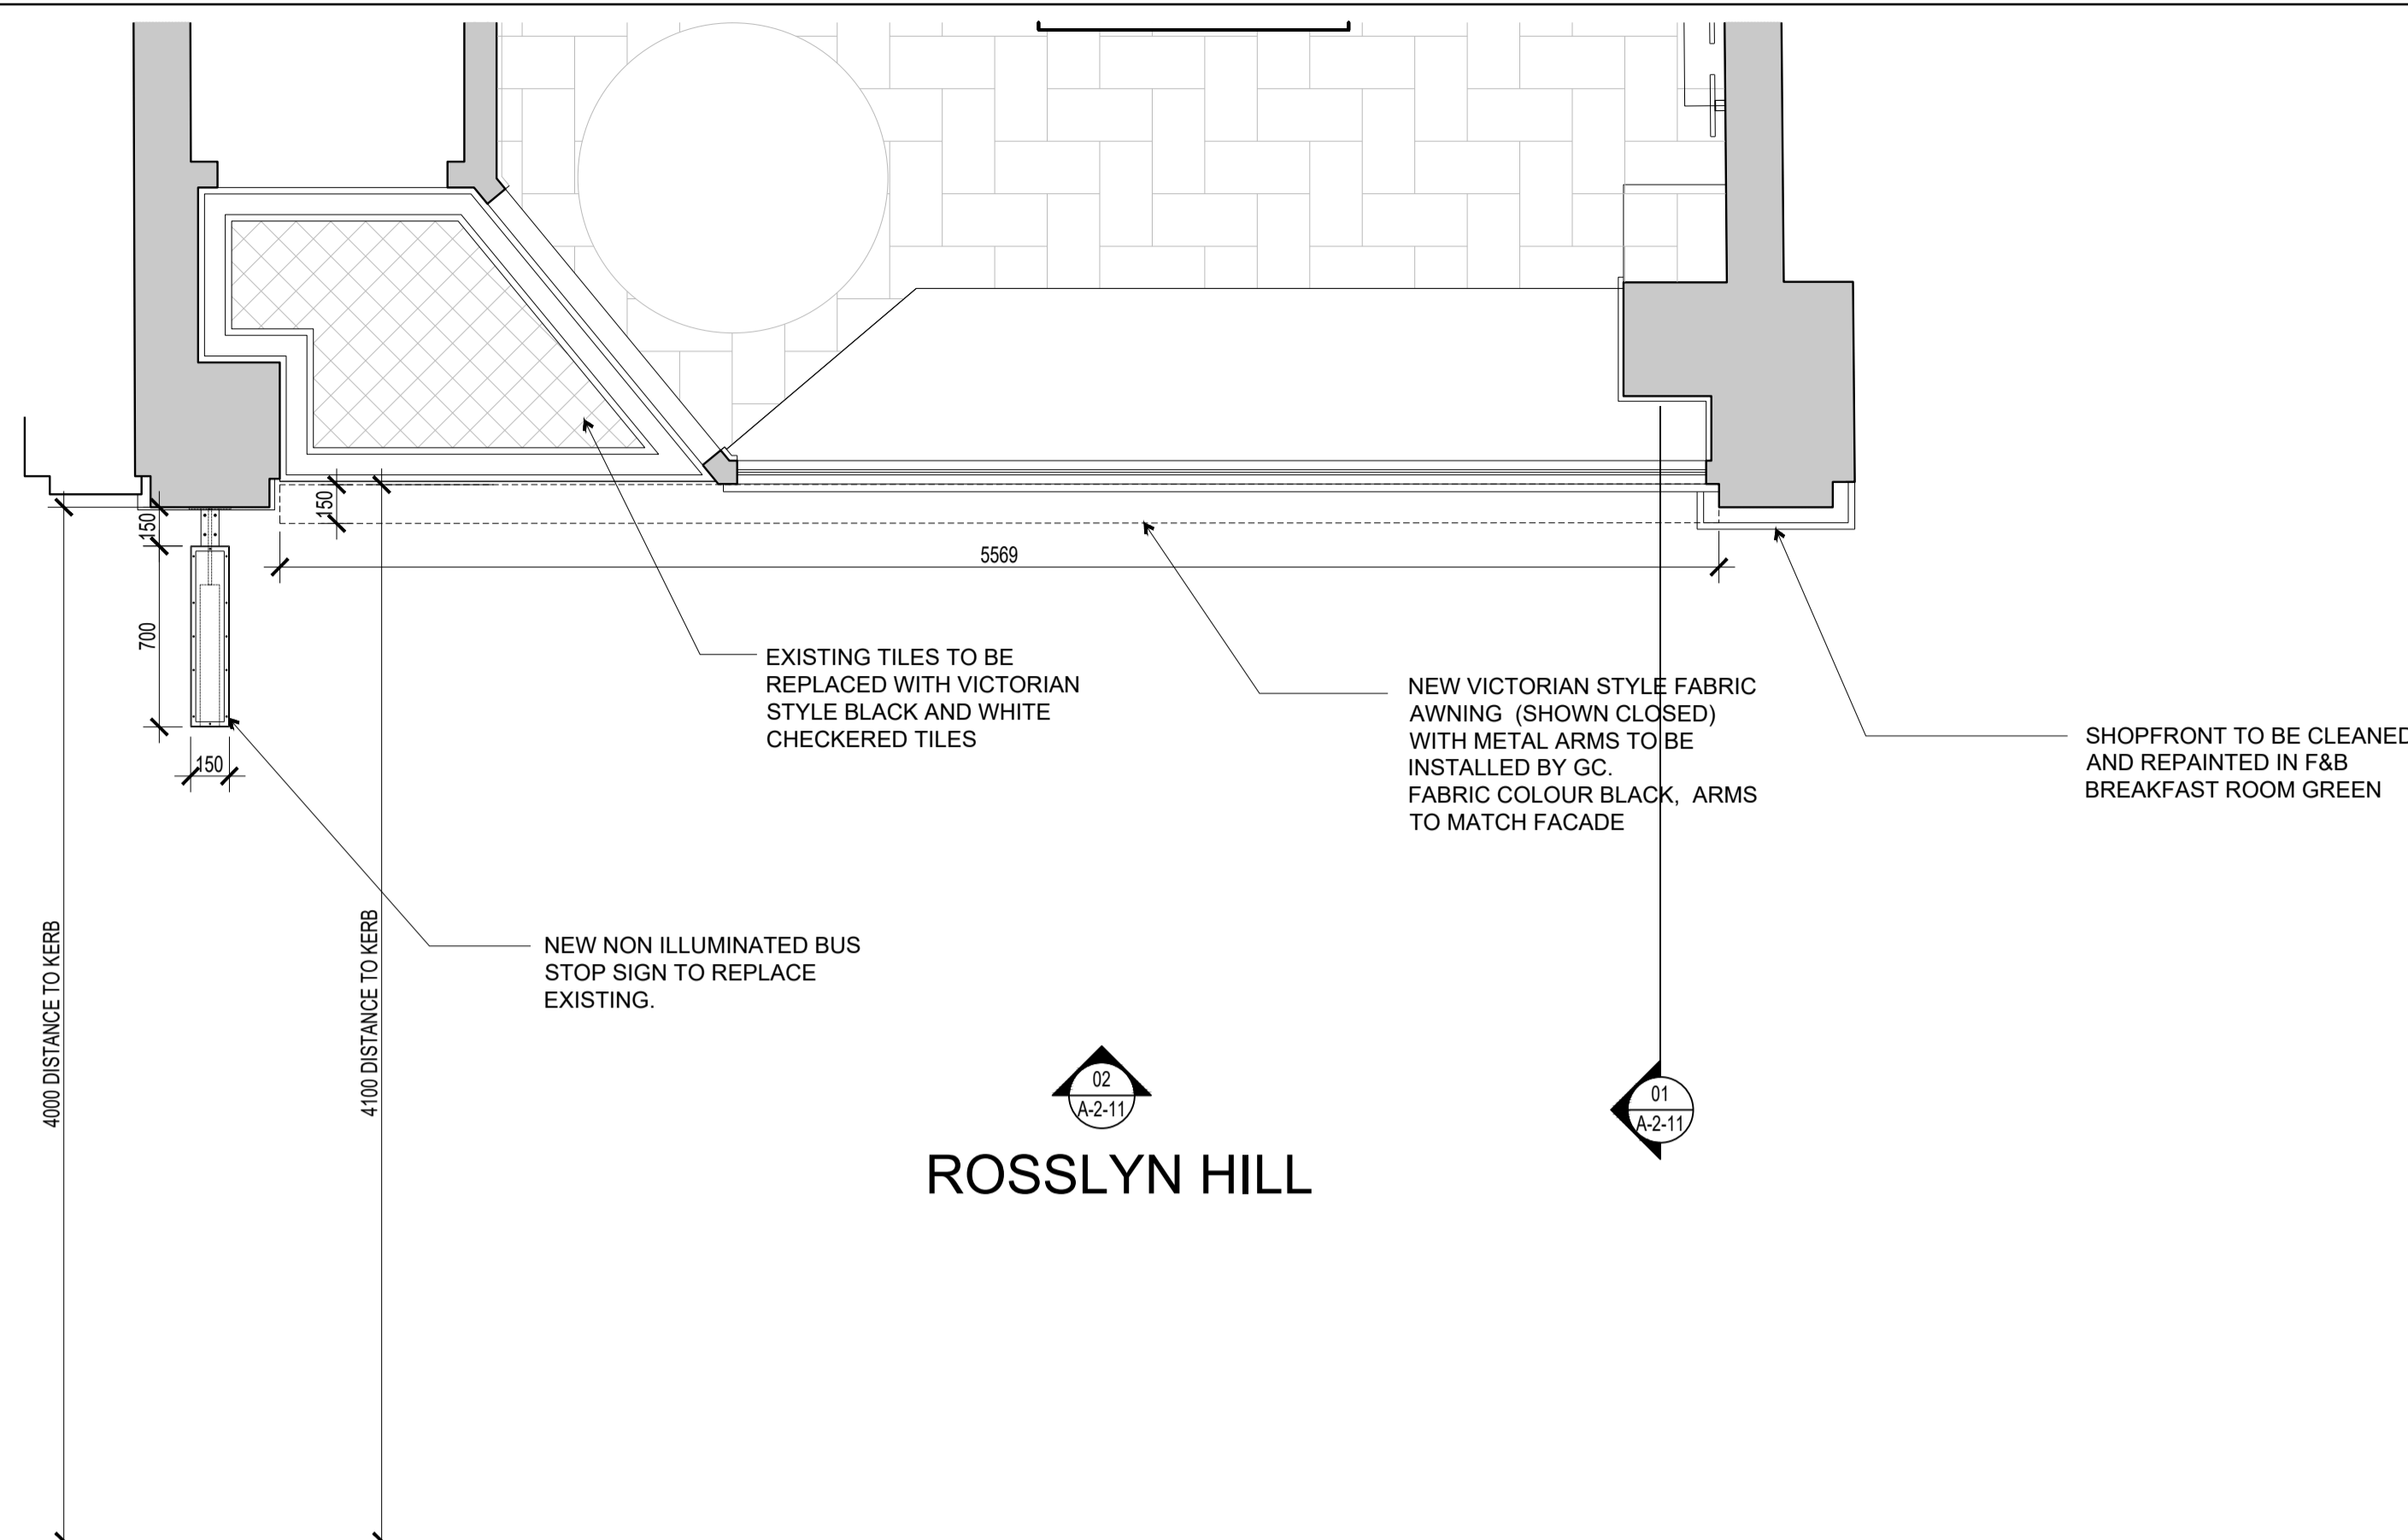

03 SHOPFRONT PLAN
SCALE: 1:25 @ A1

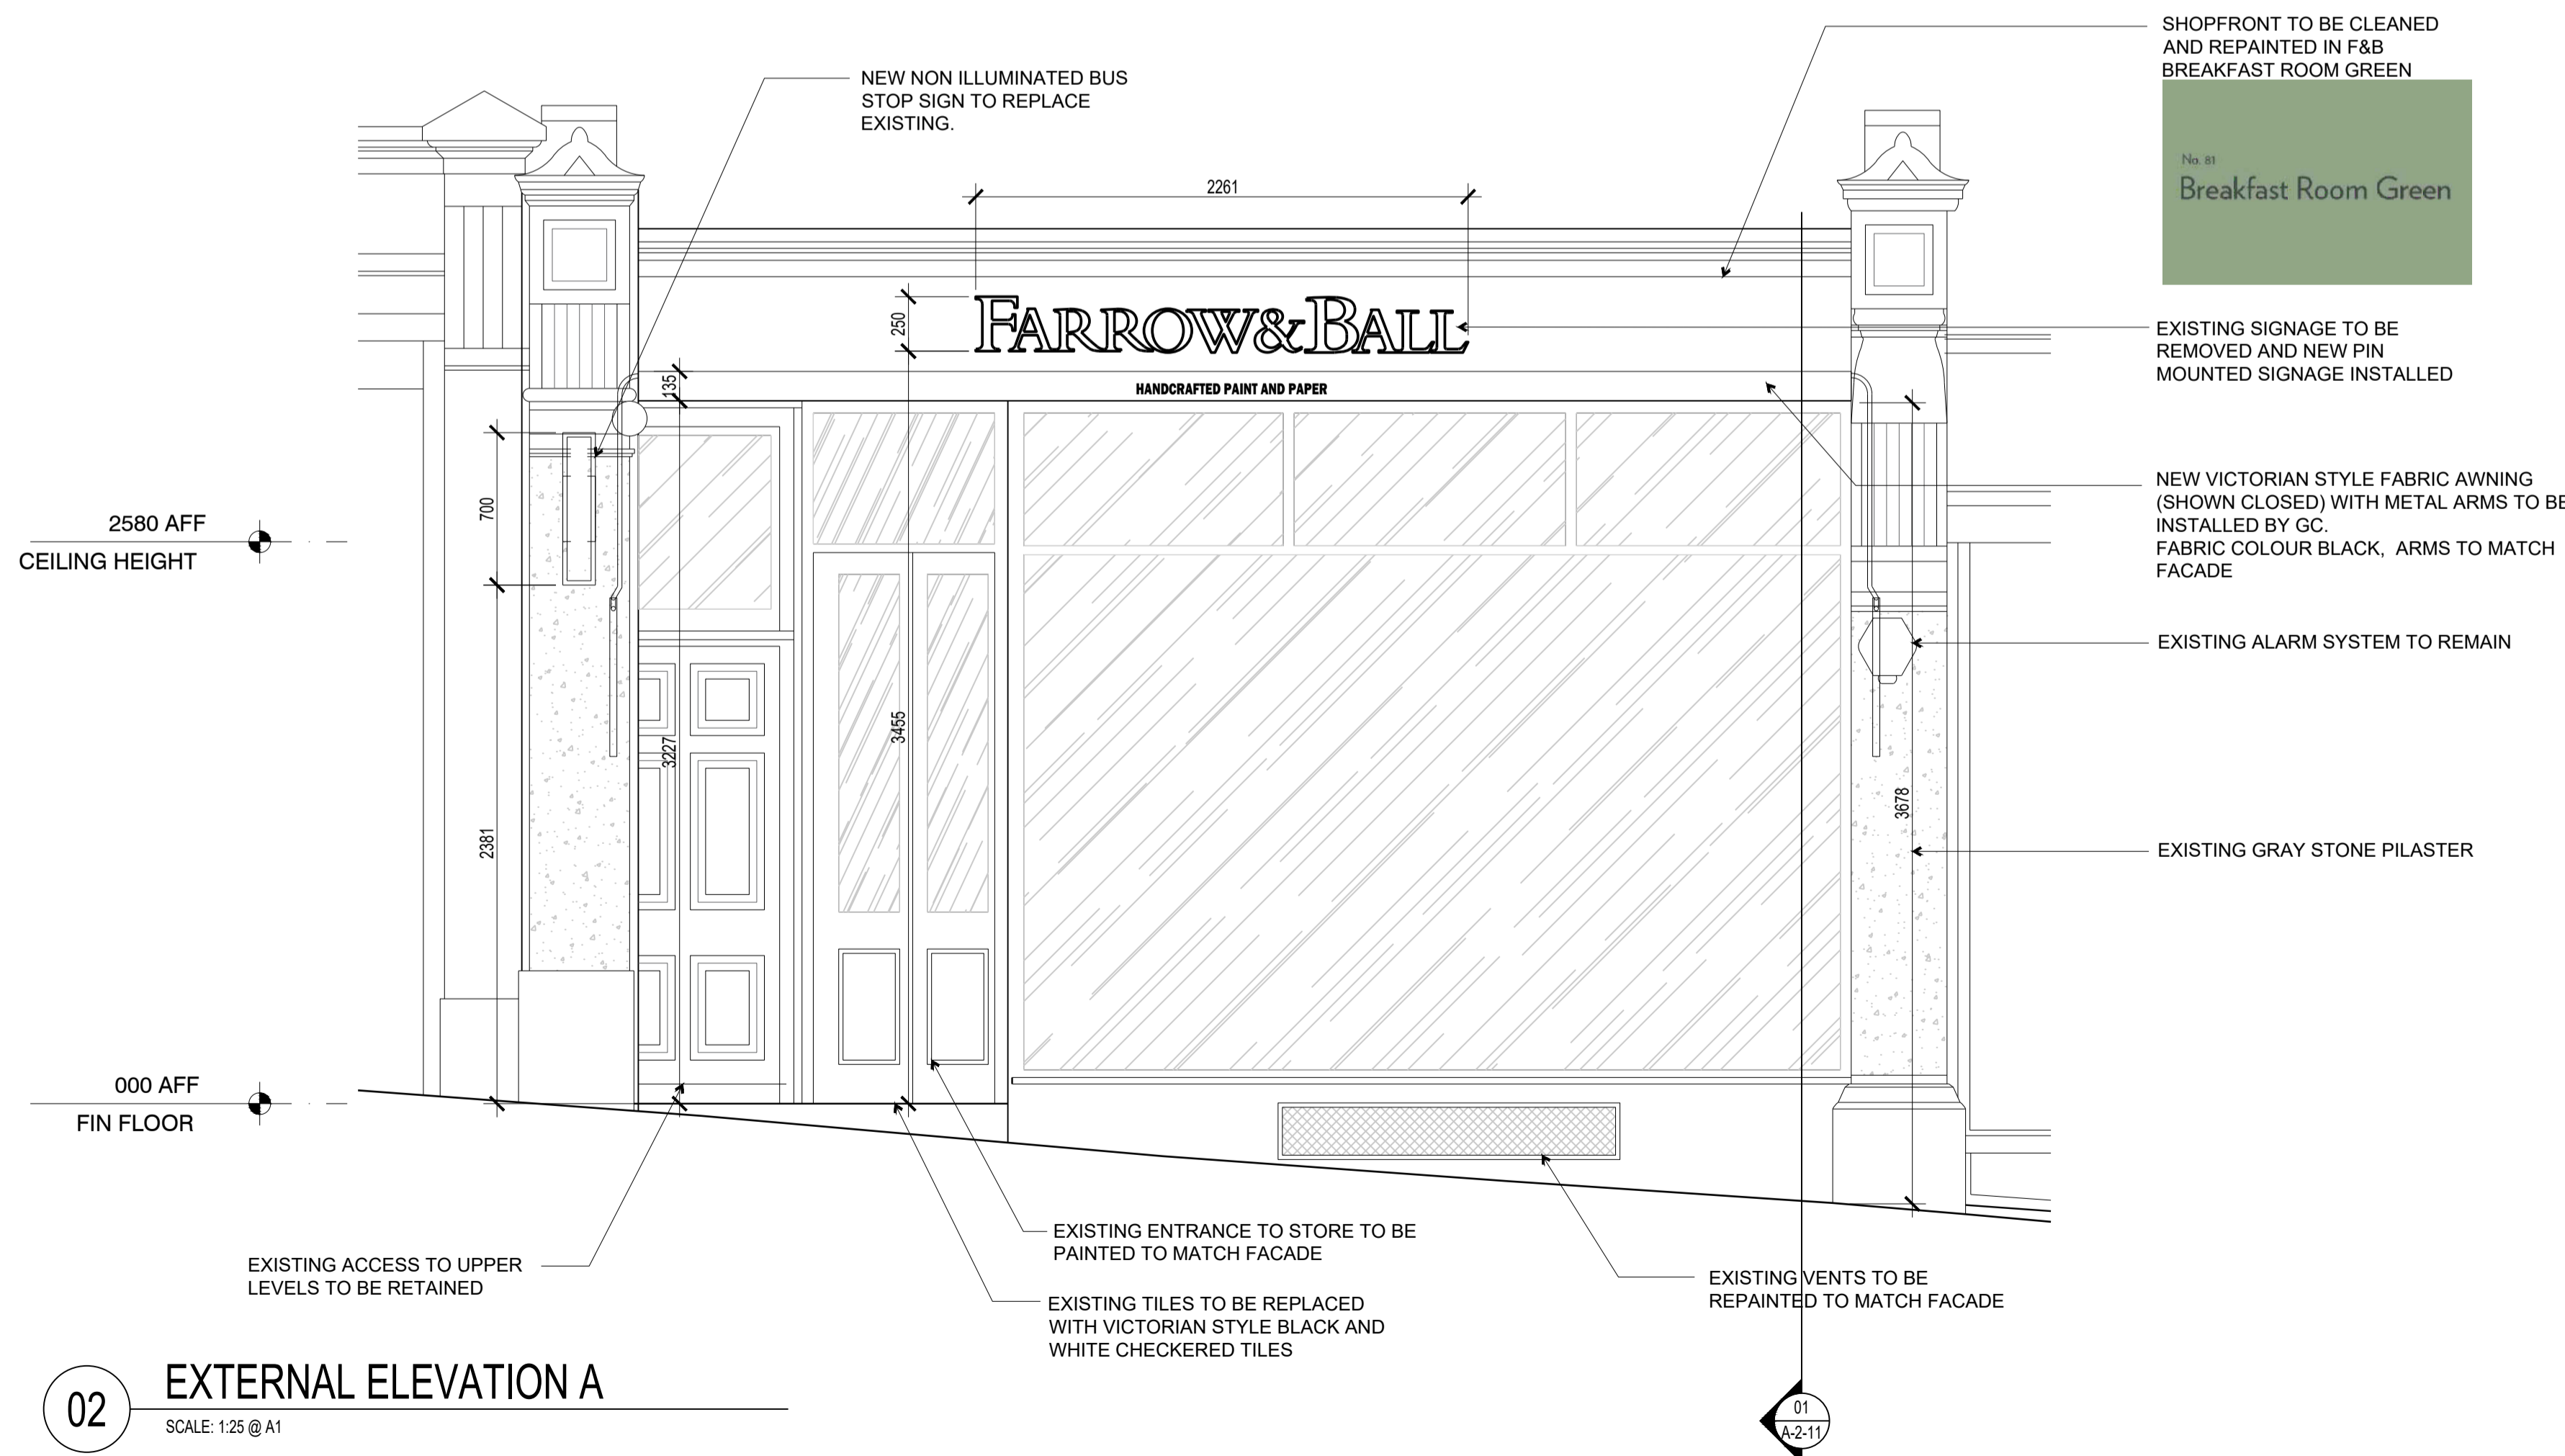

02 EXTERNAL ELEVATION A
SCALE: 1:25 @ A1

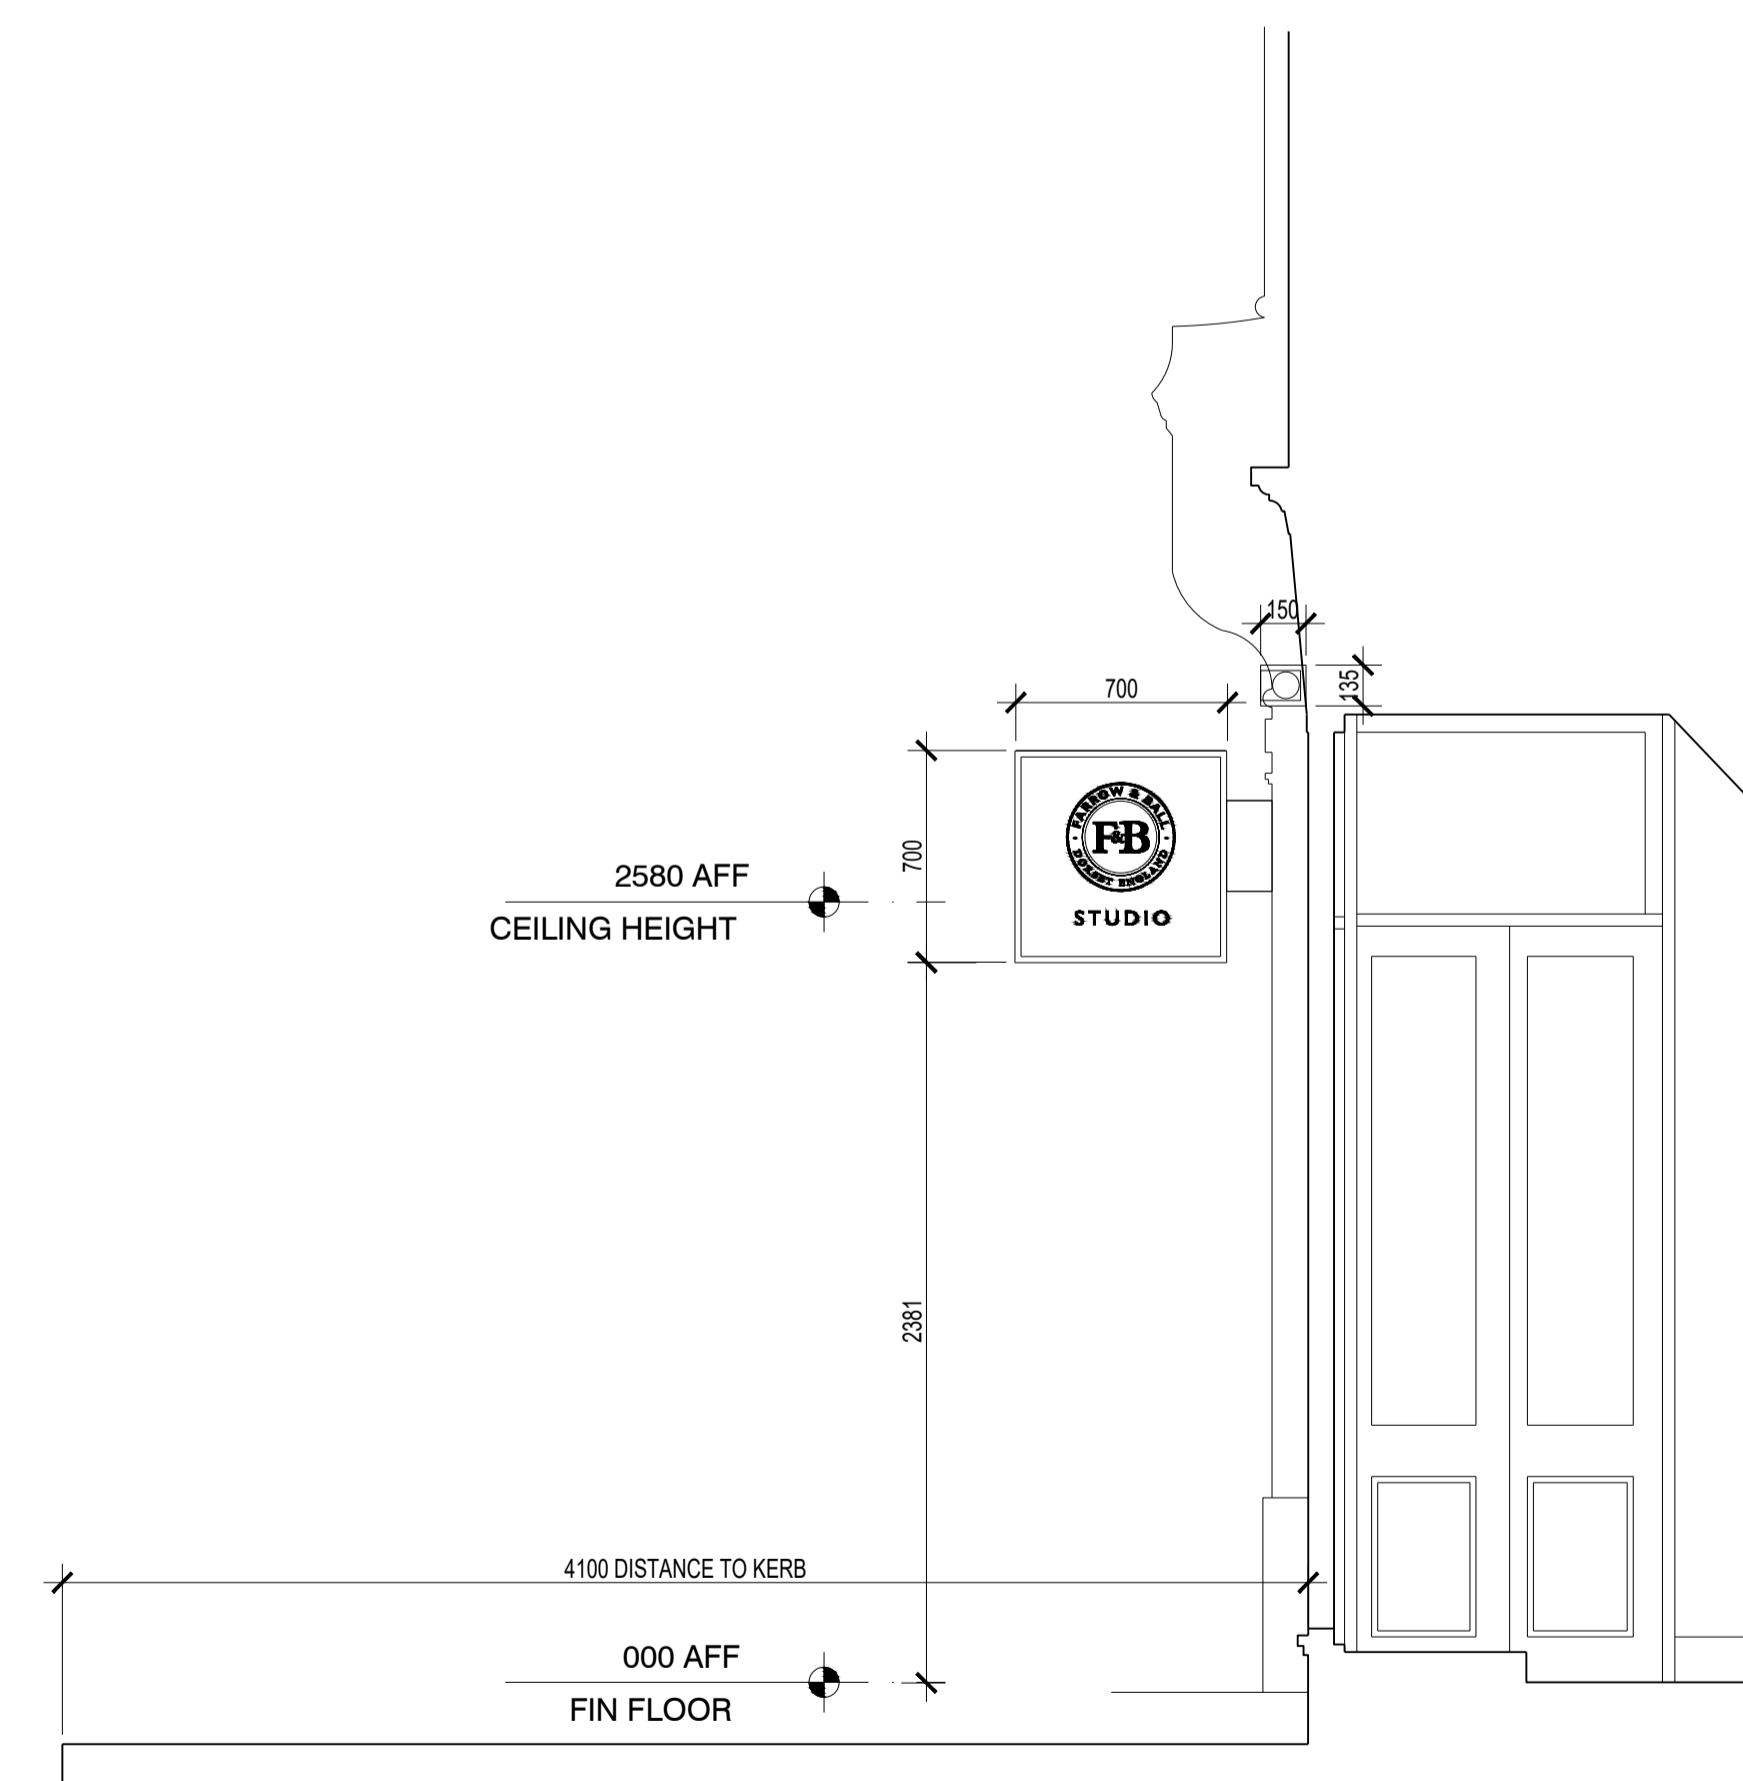

01 SHOPFRONT SECTION
SCALE: 1:25 @ A1

REVISIONS

REV	DATE	DESCRIPTION	REV	CHK
-	30 Sept 2024	UPDATED RE COMMENTS	DB	LD
-	23 Sept 2024	FIRST ISSUE	DB	LD

KEY PLAN



DRAWING SHEET
PROPOSED
EXTERNAL ELEVATIONS
AWNING CLOSED

STATUS
DESIGN DEVELOPMENT

PROJECT NUMBER F&B-EU-UK-09-02	DATE DRAWN: 12 Aug 2024 SCALE: 1:25 @ A1 DRAWN BY: DB CHECKED BY: LD
-----------------------------------	---

DRAWING NUMBER A-2-11	REVISION -
--------------------------	---------------

