

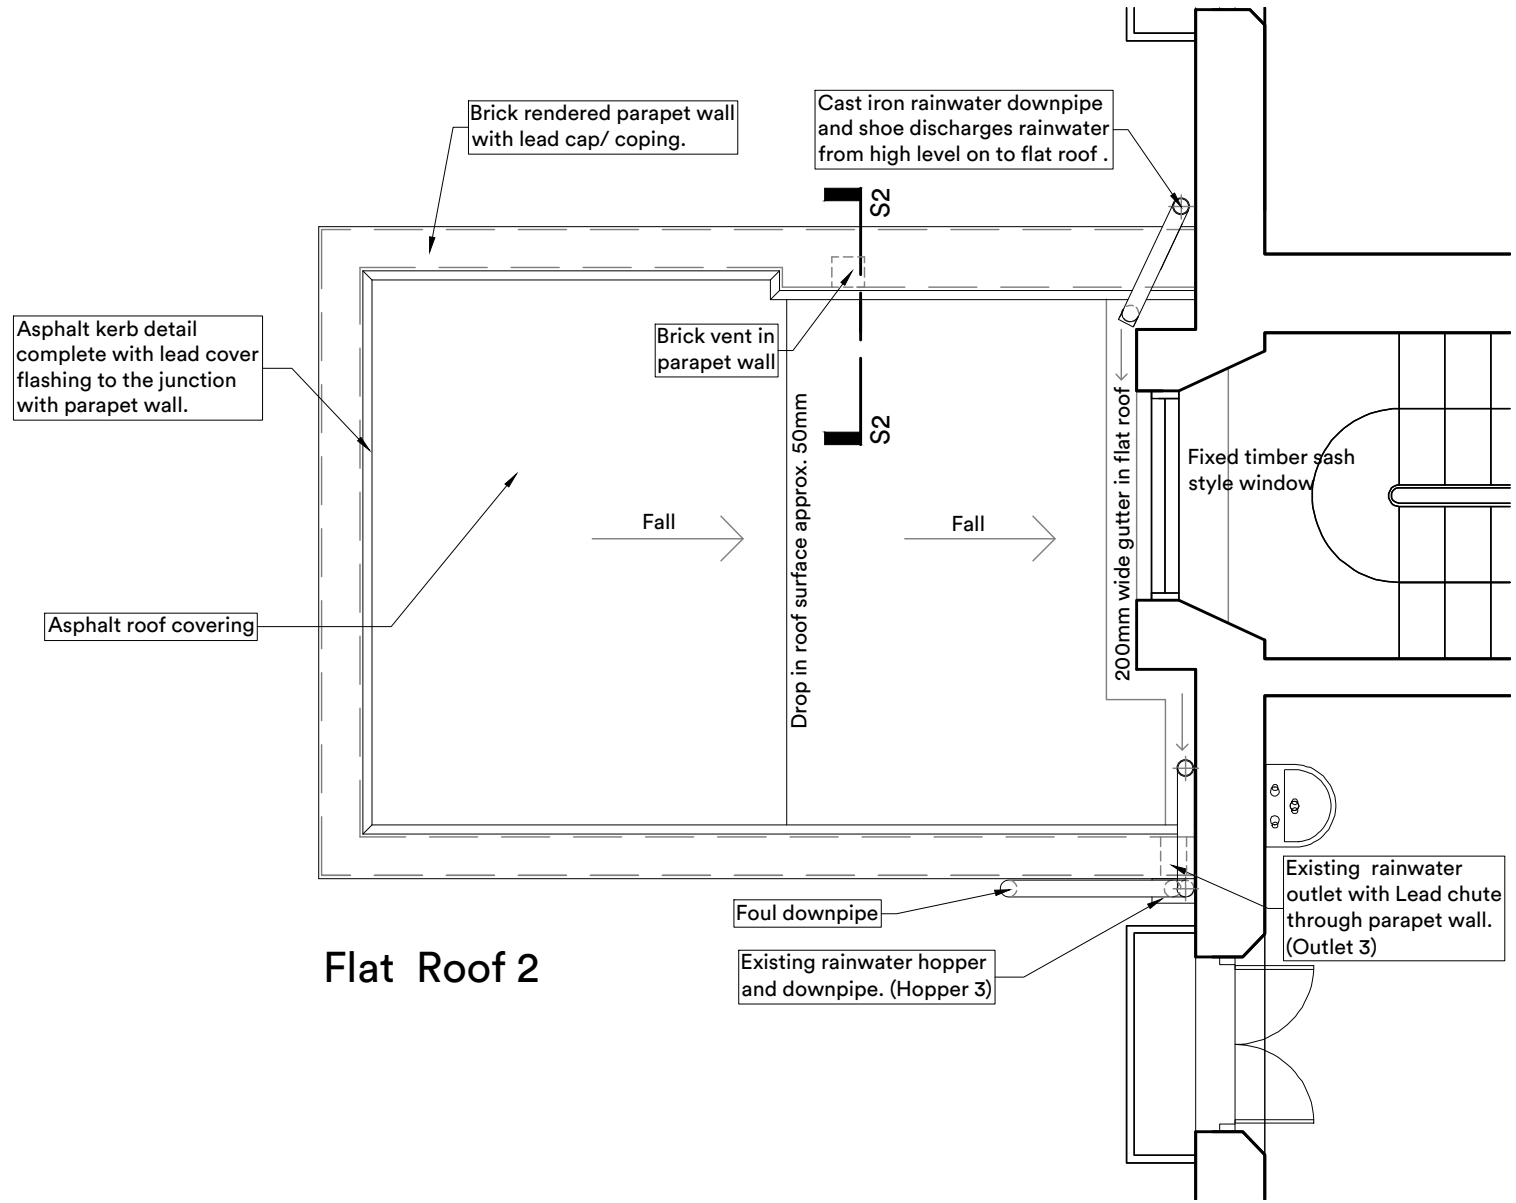
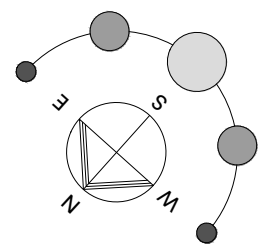



The Copyright of this drawing remains with Fulkers Bailey Russell and is not to be reproduced without written approval.

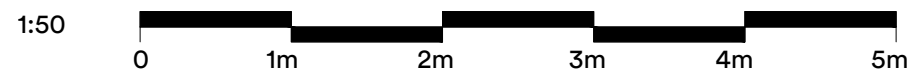


Flat Roof 2
Flat Roof 2 Plan (11 Taviton Street)
As Existing 1:50

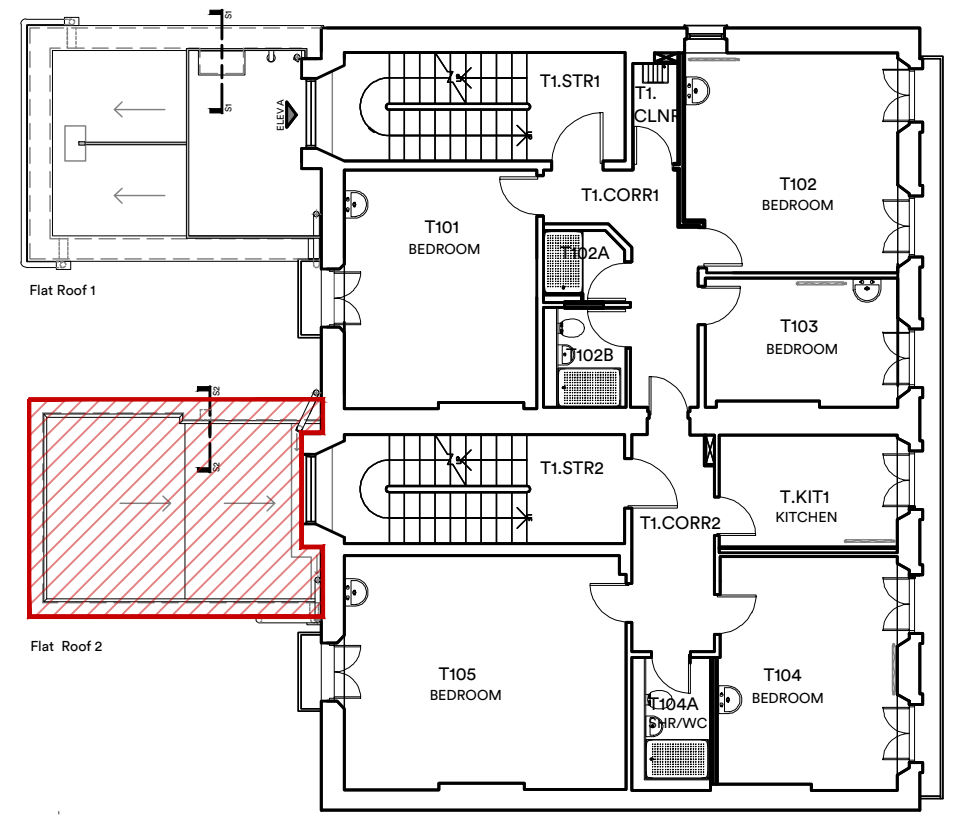

Key Plan
nts

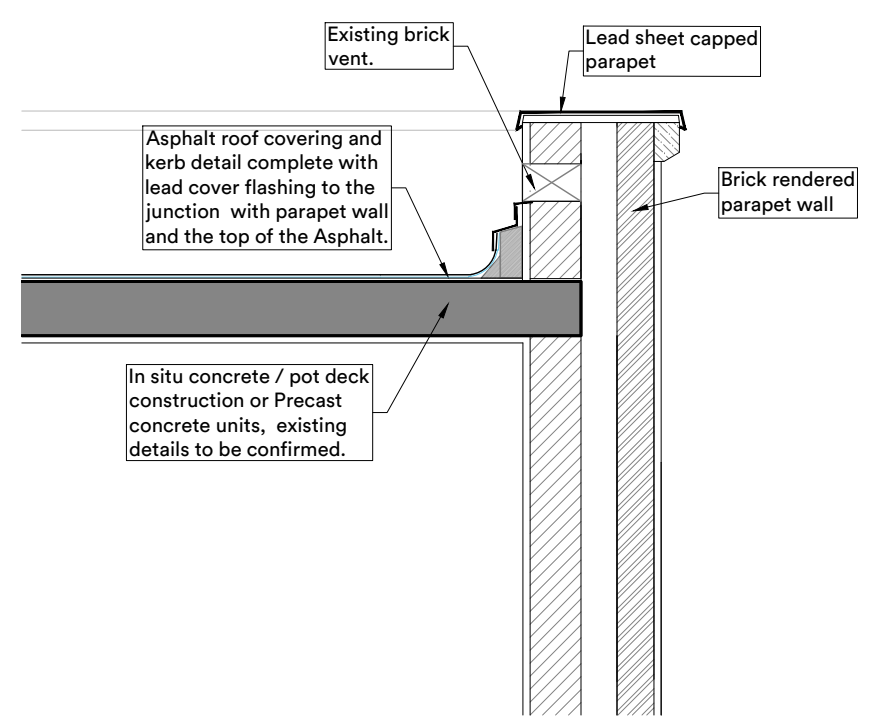

Section S2-S2
As Existing (Some details are assumed, tbc) 1:20

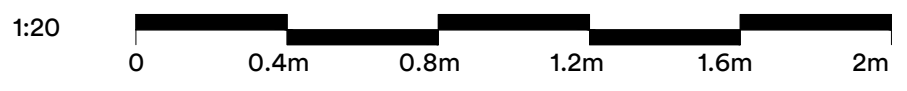

P01 Issued for information.		17.01.24	ys	ec
rev.	description	date	drawn	chkd

client :
London School of Economics and Political Science

project :
Passfield Hall, Taviton Annexes Flat Roof Refurbishment Works

drawing title :
Taviton Annex, flat roof no.2 (11 Taviton Street) Existing Plan and Section S1-S1

FulkersBaileyRussell
London | Basingstoke | Brighton | Bristol | Cardiff | Kings Hill | Manchester
info@fulkers.co.uk // www.fulkers.co.uk // 020 3735 5792

proj no : **24.4364** scale: As shown @ A3

identifier : **4364-FBR-A1-TR-DR-A-101**

status: **S4 (Planning)** rev no: **P01**