


**Flat Roof 1 Plan (12 Taviton Street)**  
As Proposed


1:50

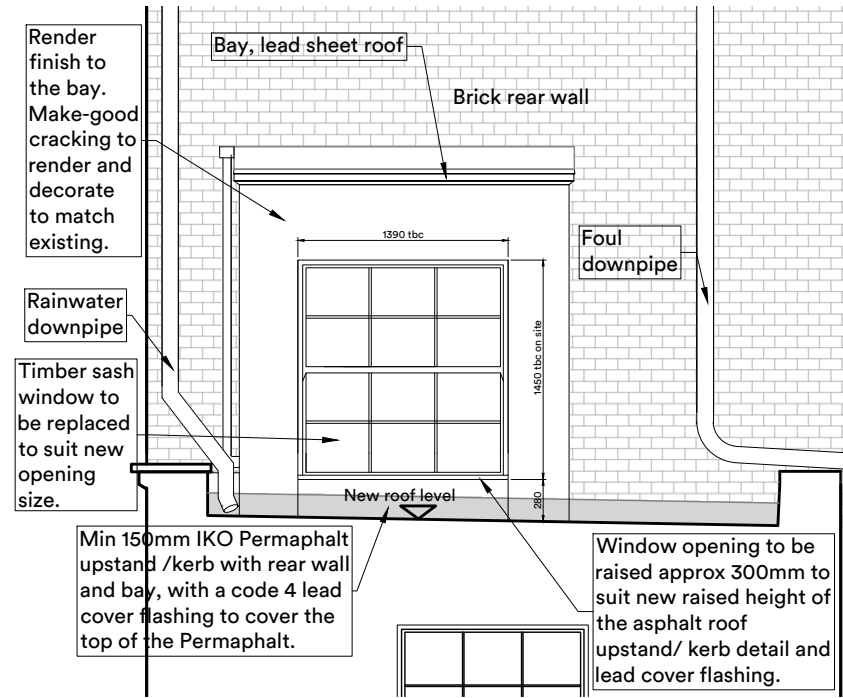

**Elevation A (Rear wall of Taviton Annexe)**

As Proposed



1:50

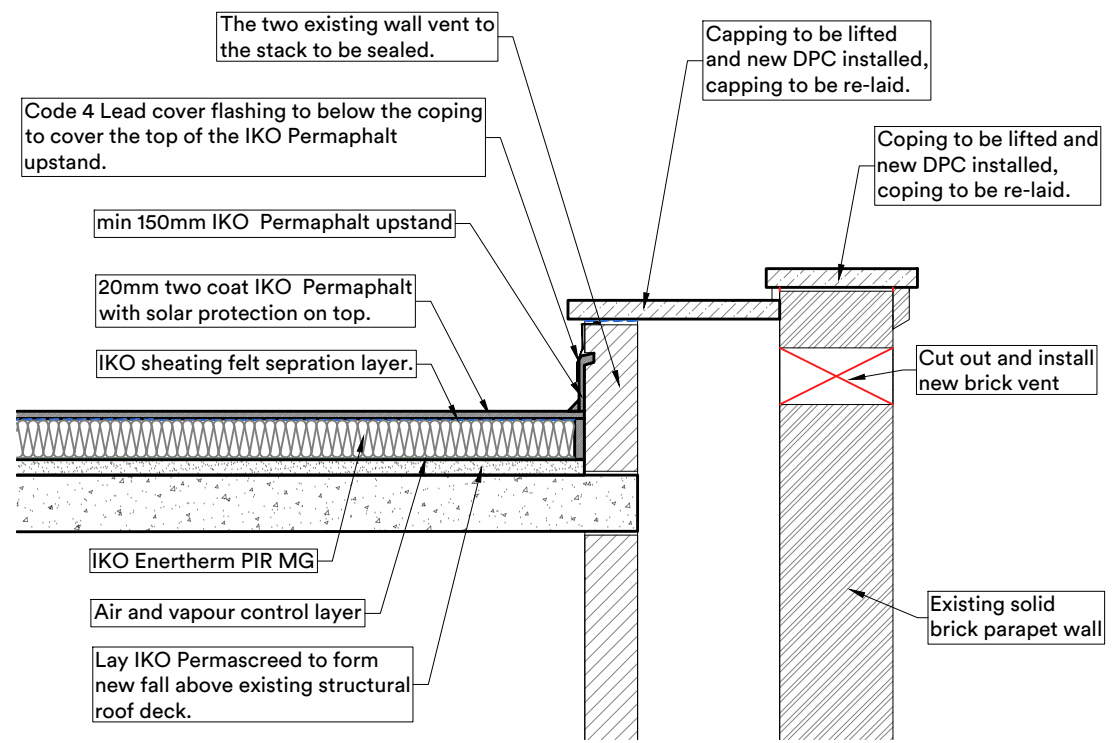

**Section S1-S1**

As Proposed (Some details are assumed, tbc)

1:20

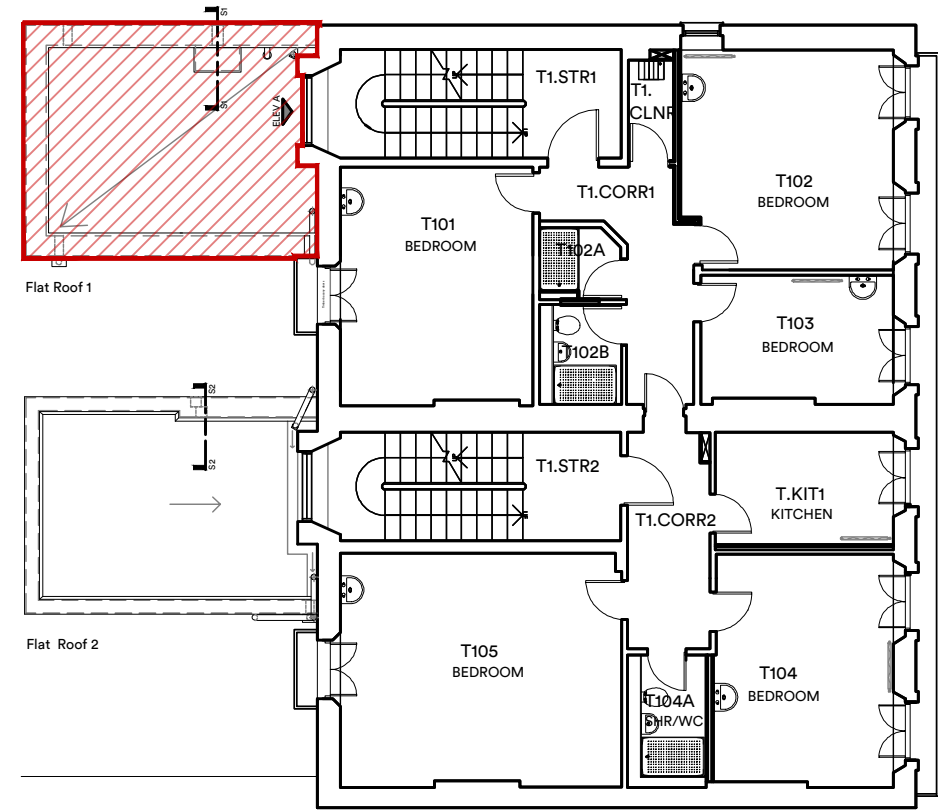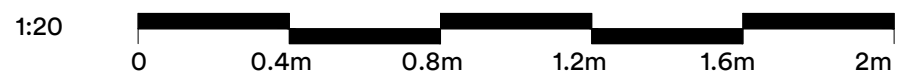

**Key Plan**

nts

| P01 Issued for Planning |             | 09.10.24 | ys    | ec   |
|-------------------------|-------------|----------|-------|------|
| rev.                    | description | date     | drawn | chkd |

client :  
**London School of Economics and Political Science**

project :  
**Passfield Hall, Taviton Annexes Flat Roof Refurbishment Works**

drawing title :  
**Taviton Annex, Flat roof no.1 (12 Taviton Street) Proposed Plan and Section S1-S1**

**FulkersBaileyRussell**  
London | Basingstoke | Brighton | Bristol | Cardiff | Kings Hill | Manchester  
info@fulkers.co.uk // www.fulkers.co.uk // 020 3735 5792

proj no : **24.4364** scale: 1:50, 1:20 @ A3

identifier : **4364-FBR-A1-TR-DR-A-200**

status: **S4 (Planning)** rev no: **P01**