



Flat Roof 2 Plan (11 Taviton Street)
As Proposed

1:50

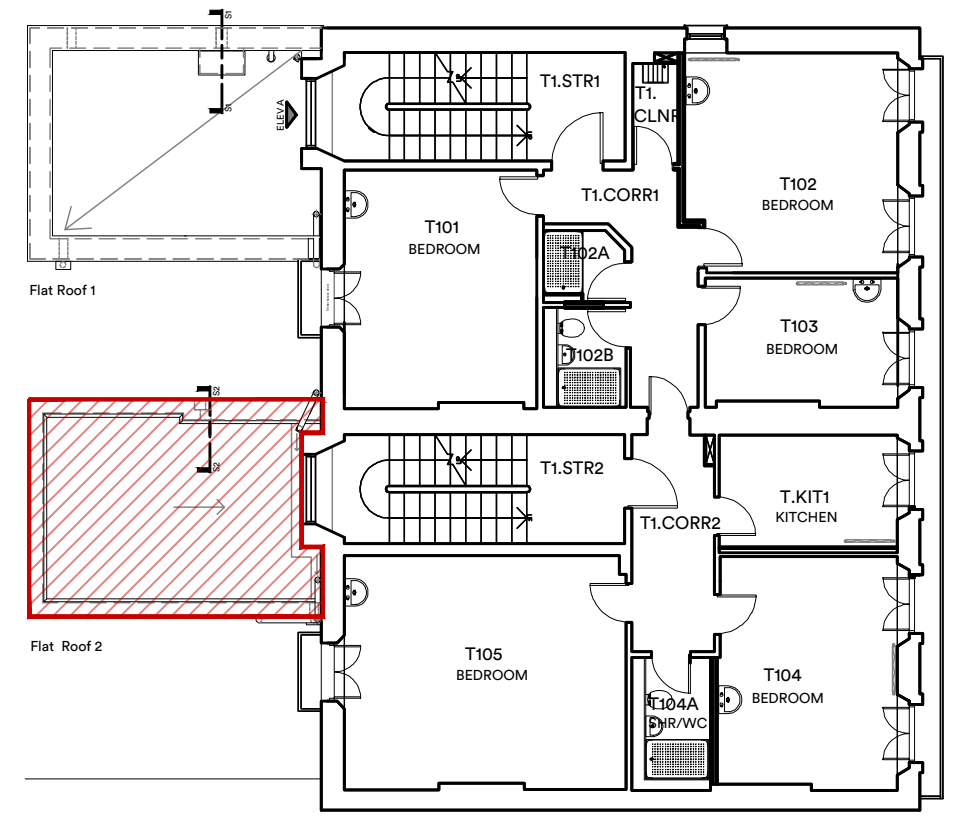

Key Plan


nts

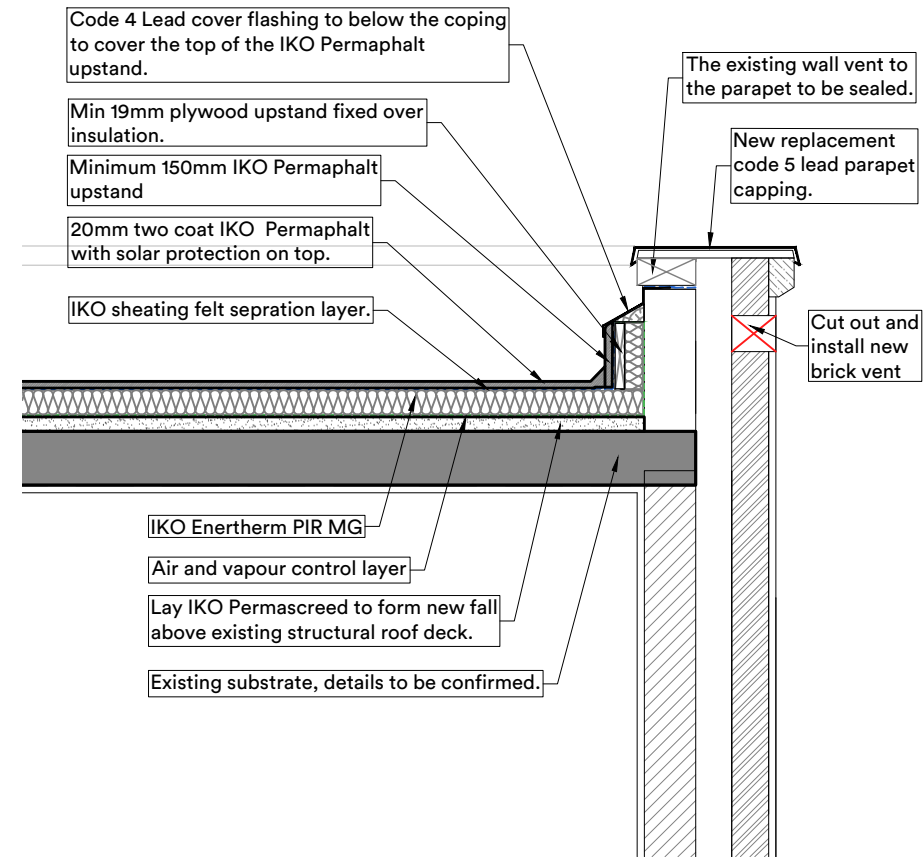

Section S2-S2

As Proposed (Some details are assumed, tbc)

1:20

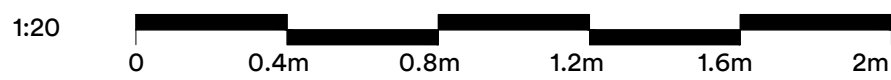

P01 Issued for Planning	09.10.24	ys	ec
rev.	description	date	drawn / chkd

client :
London School of Economics and Political Science

project :

**Passfield Hall, Taviton Annexes
Flat Roof Refurbishment Works**

drawing title :
**Taviton Annex, flat roof no.2
(11 Taviton Street)
Proposed Plan and Section S2-S2**

FulkersBaileyRussell
London | Basingstoke | Brighton | Bristol | Cardiff | Kings Hill | Manchester
info@fulkers.co.uk // www.fulkers.co.uk // 020 3735 5792

proj no : 24.4364	scale: 1:50, 1:20 @ A3
--------------------------	------------------------

identifier : **4364-FBR-A1-TR-DR-A-201**

status: S4 (Planning)	rev no: P01
------------------------------	--------------------