



Date 13/02/24
Scale 1 : 100
Project 29a Lawford Rd
Number A102
Revision A
Drawn MSJ
Checked NJ

- GENERAL NOTES**
- DO NOT TAKE DIMENSIONS FROM THIS DRAWING, EXCEPT FOR PLANNING PURPOSES
 - ALL DIMENSIONS AND LEVELS TO BE CHECKED ON SITE
 - ALL STRUCTURAL ELEMENTS ARE FOR REFERENCE ONLY AND SHOULD BE READ IN ACCORDANCE WITH STRUCTURAL ENGINEER'S SPECIFICATION AND DETAILS
 - ALL DETAILS TO MANUFACTURERS SPECIFICATION AND DETAILS
 - DRAWINGS TO BE READ IN CONJUNCTION WITH SCOPE OF WORKS T01
 - ALL DETAILS SUBJECT TO BUILDING CONTROL APPROVAL
 - ALL DETAILS SUBJECT TO PARTY WALL AWARD
 - BOUNDARY LINES SHOWN ARE INDICATIVE AND TO BE CONFIRMED BY CLIENT
 - ISSUE NOT FOR CONSTRUCTION
- ©2024 - MAY NOT BE REPRODUCED WITHOUT PERMISSION


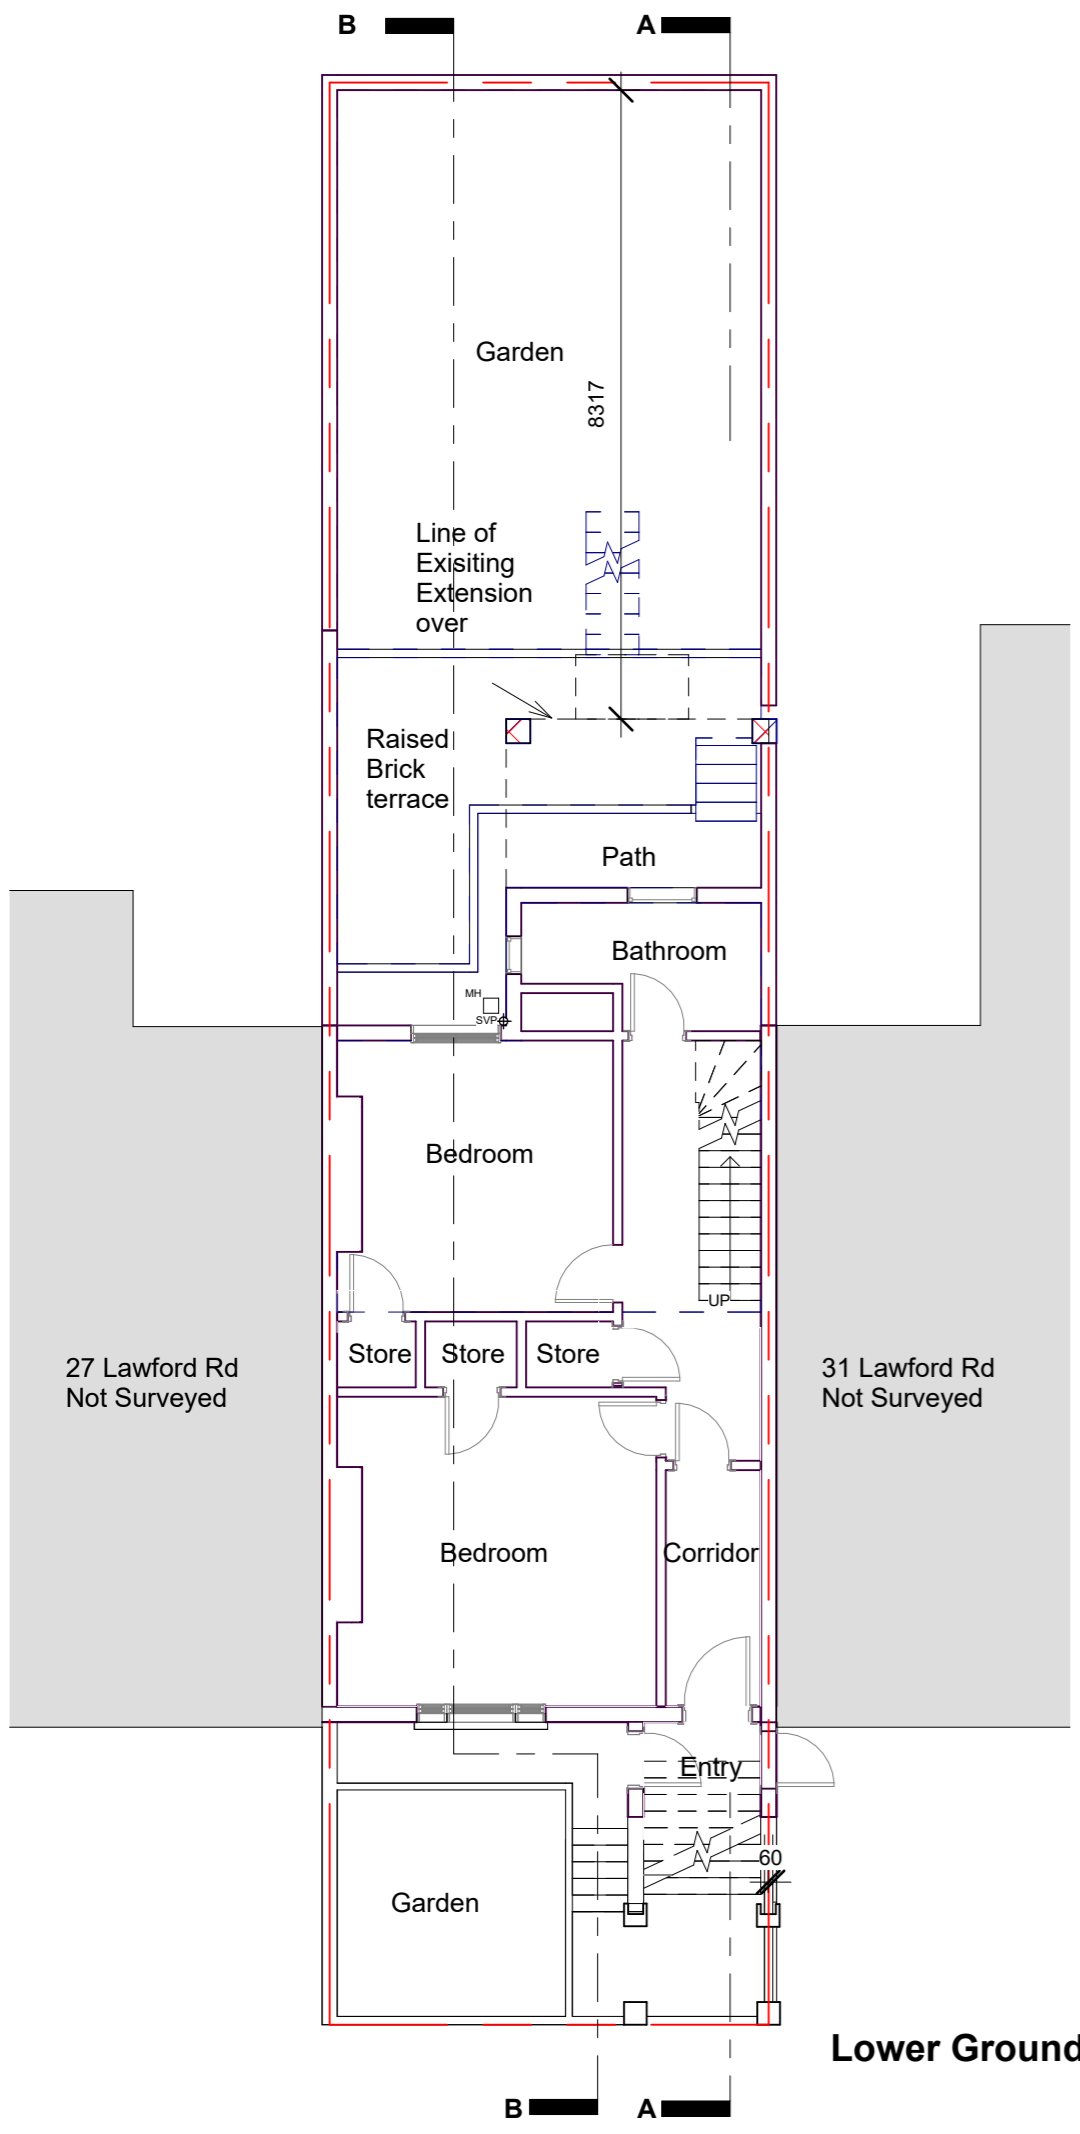


Lower Ground Floor

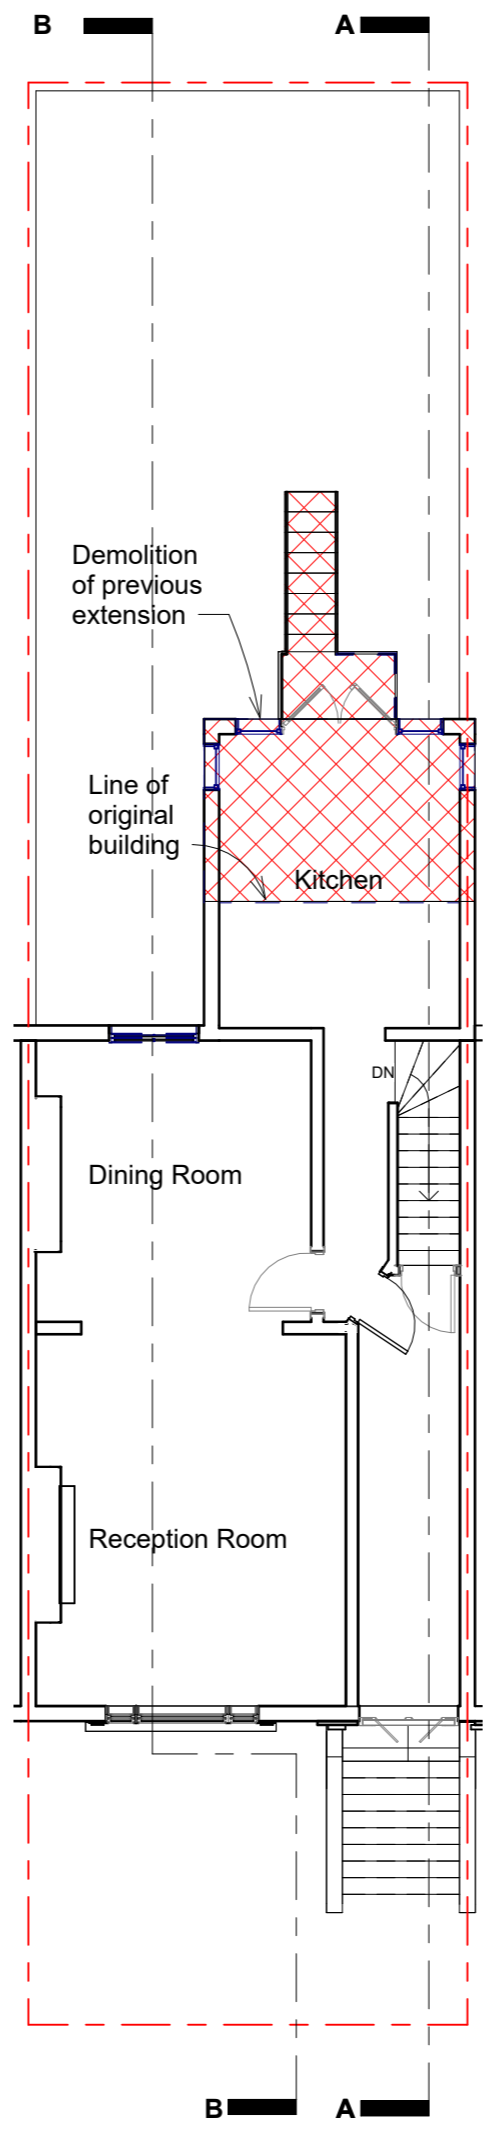

Raised Ground Floor

Existing Plans

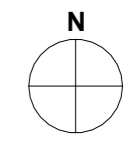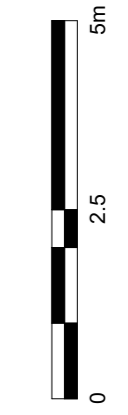

Jakobson

260A West Hendon Broadway
 London NW96AG
 msjakobson@gmail.com
 07584 978189