



Date	15/10/24
Scale	1 : 100
Project	Lawford Rd - 29a
Number	<b>A107</b>
Drawn	MSJ
Chckd	NJ
Issue	NMA Application
<b>2024/0619/P</b>	

Revisions		
ID	Description	Date
A	For Planning Application	14/02/24
B1	Extended by 400mm to Garden (North)	15/10/24
B4	Internal planning revised to include Bathroom and Bedroom relocated from Ground Floor	15/10/24

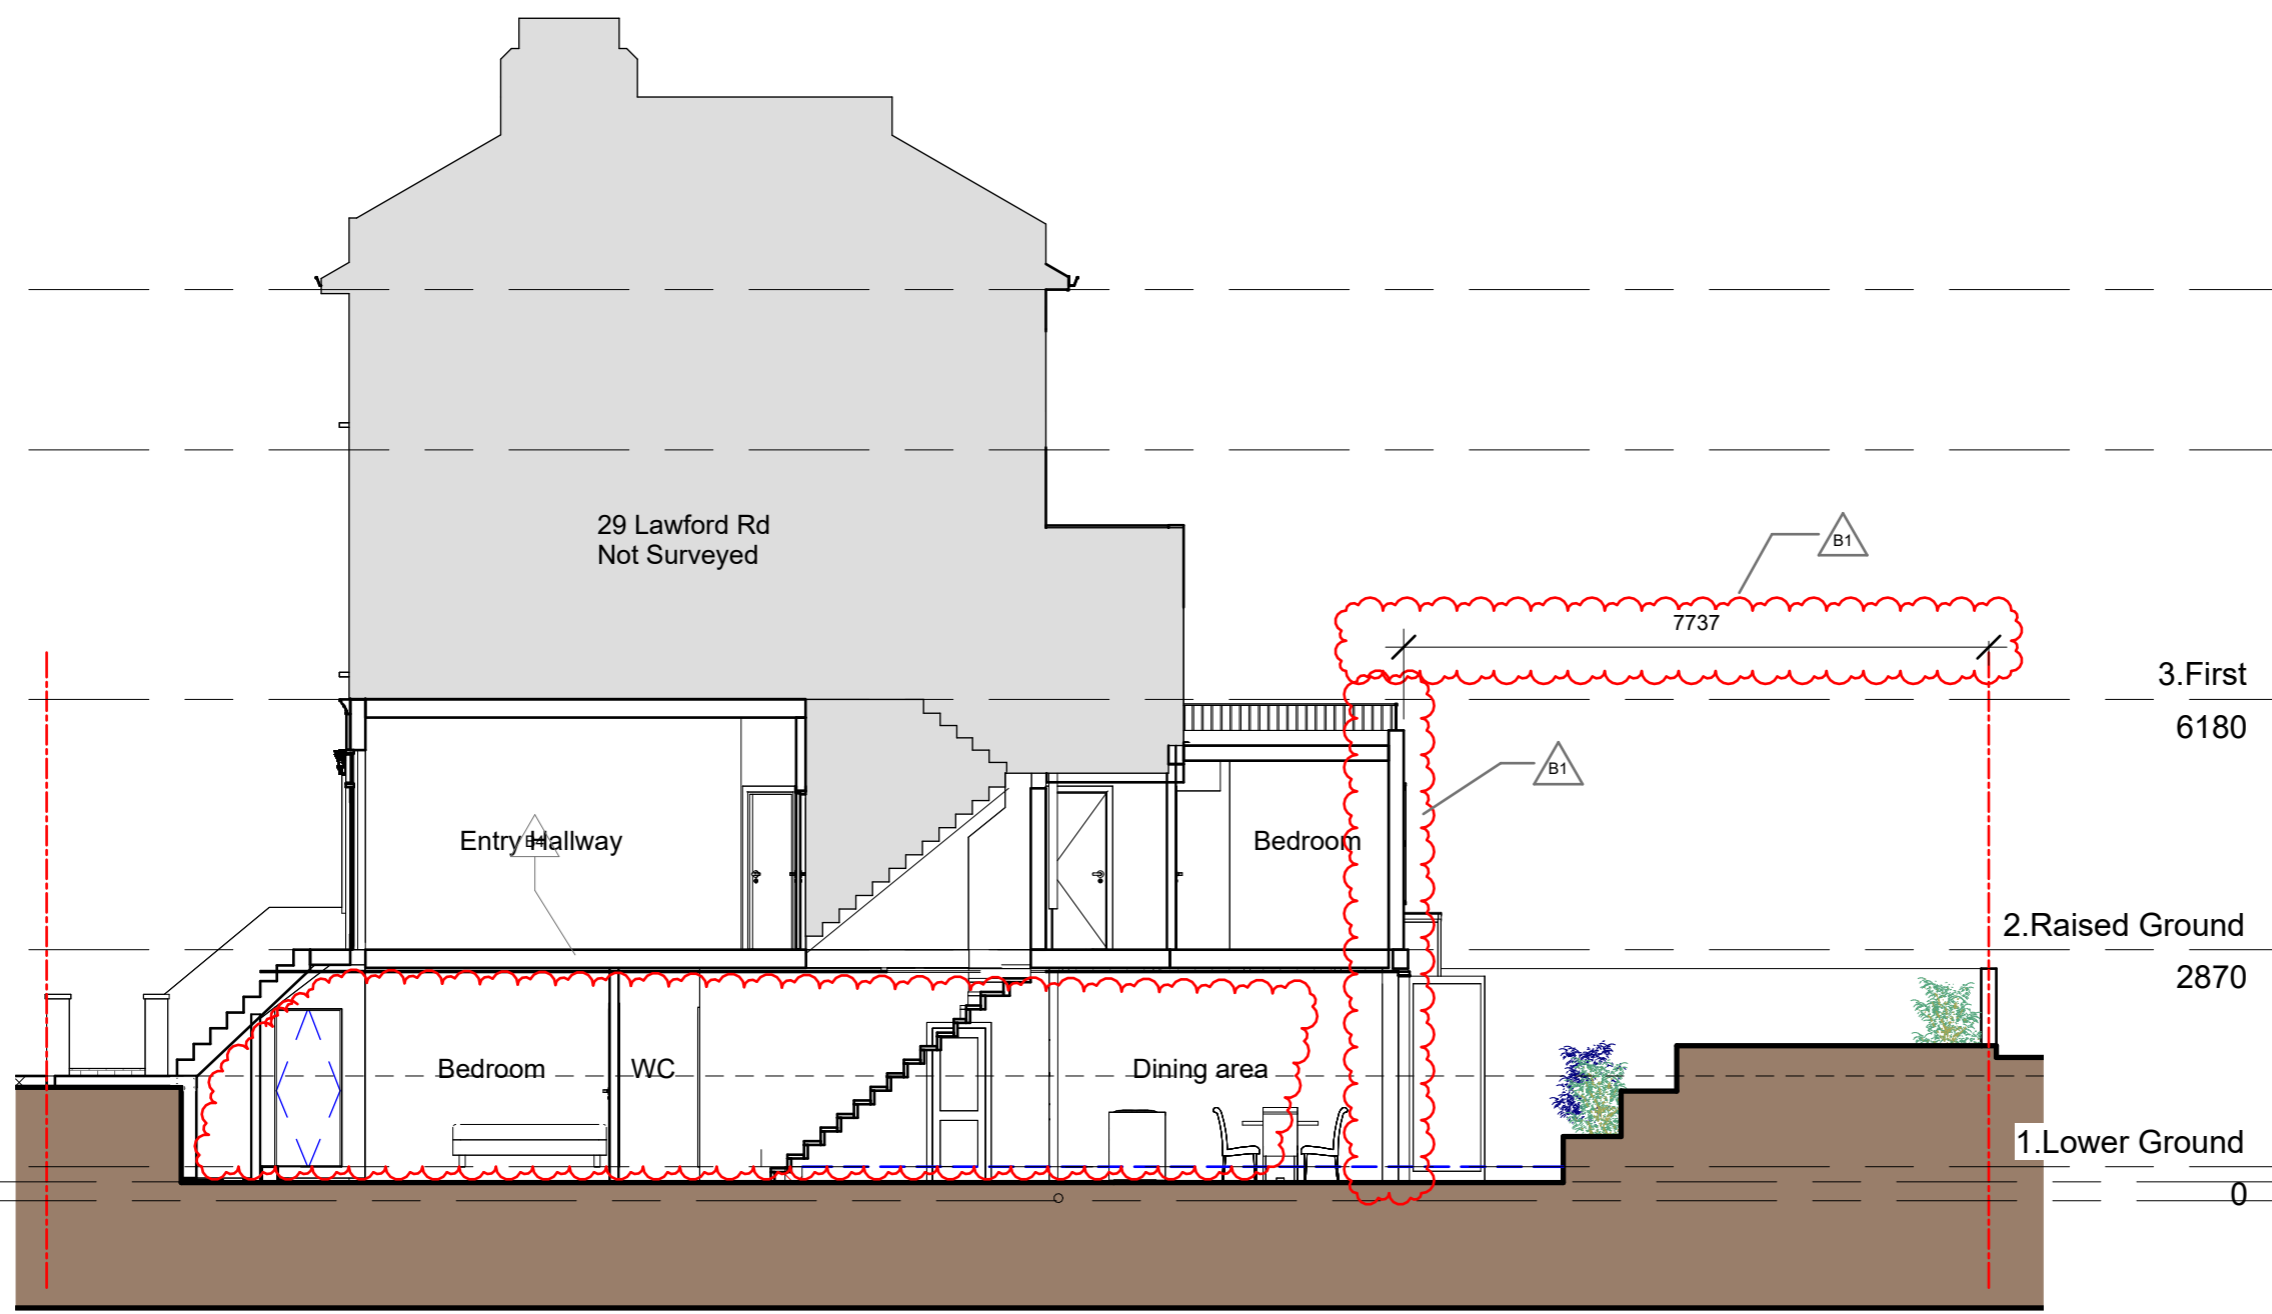

Proposed Section AA

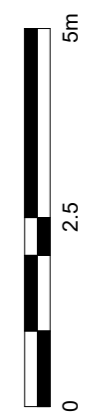

# Jakobson

260A West Hendon Broadway  
 London NW96AG  
 msjakobson@gmail.com  
 07584 978189

- GENERAL NOTES**
- DO NOT TAKE DIMENSIONS FROM THIS DRAWING, EXCEPT FOR PLANNING PURPOSES
  - ALL DIMENSIONS AND LEVELS TO BE CHECKED ON SITE
  - ALL STRUCTURAL ELEMENTS ARE FOR REFERENCE ONLY AND SHOULD BE READ IN ACCORDANCE WITH STRUCTURAL ENGINEER'S SPECIFICATION AND DETAILS
  - ALL DETAILS TO MANUFACTURERS SPECIFICATION AND DETAILS
  - DRAWINGS TO BE READ IN CONJUNCTION WITH SCOPE OF WORKS T01
  - ALL DETAILS SUBJECT TO BUILDING CONTROL APPROVAL
  - ALL DETAILS SUBJECT TO PARTY WALL AWARD
  - BOUNDARY LINES SHOWN ARE INDICATIVE AND TO BE CONFIRMED BY CLIENT
  - ISSUE NOT FOR CONSTRUCTION
- ©2024 - MAY NOT BE REPRODUCED WITHOUT PERMISSION