


Date	15/10/24
Scale	1 : 100
Project	Lawford Rd - 29a
Number	A108
Drawn	MSJ
Chckd	NJ
Issue	NMA Application
2024/0619/P	

Revisions		
ID	Description	Date
A	For Planning Application	14/02/24
B3	Bedroom and Bathroom in Double Reception area removed and relocated to Lower Ground Floor	15/10/24
B4	Internal planning revised to include Bathroom and Bedroom relocated from Ground Floor	15/10/24

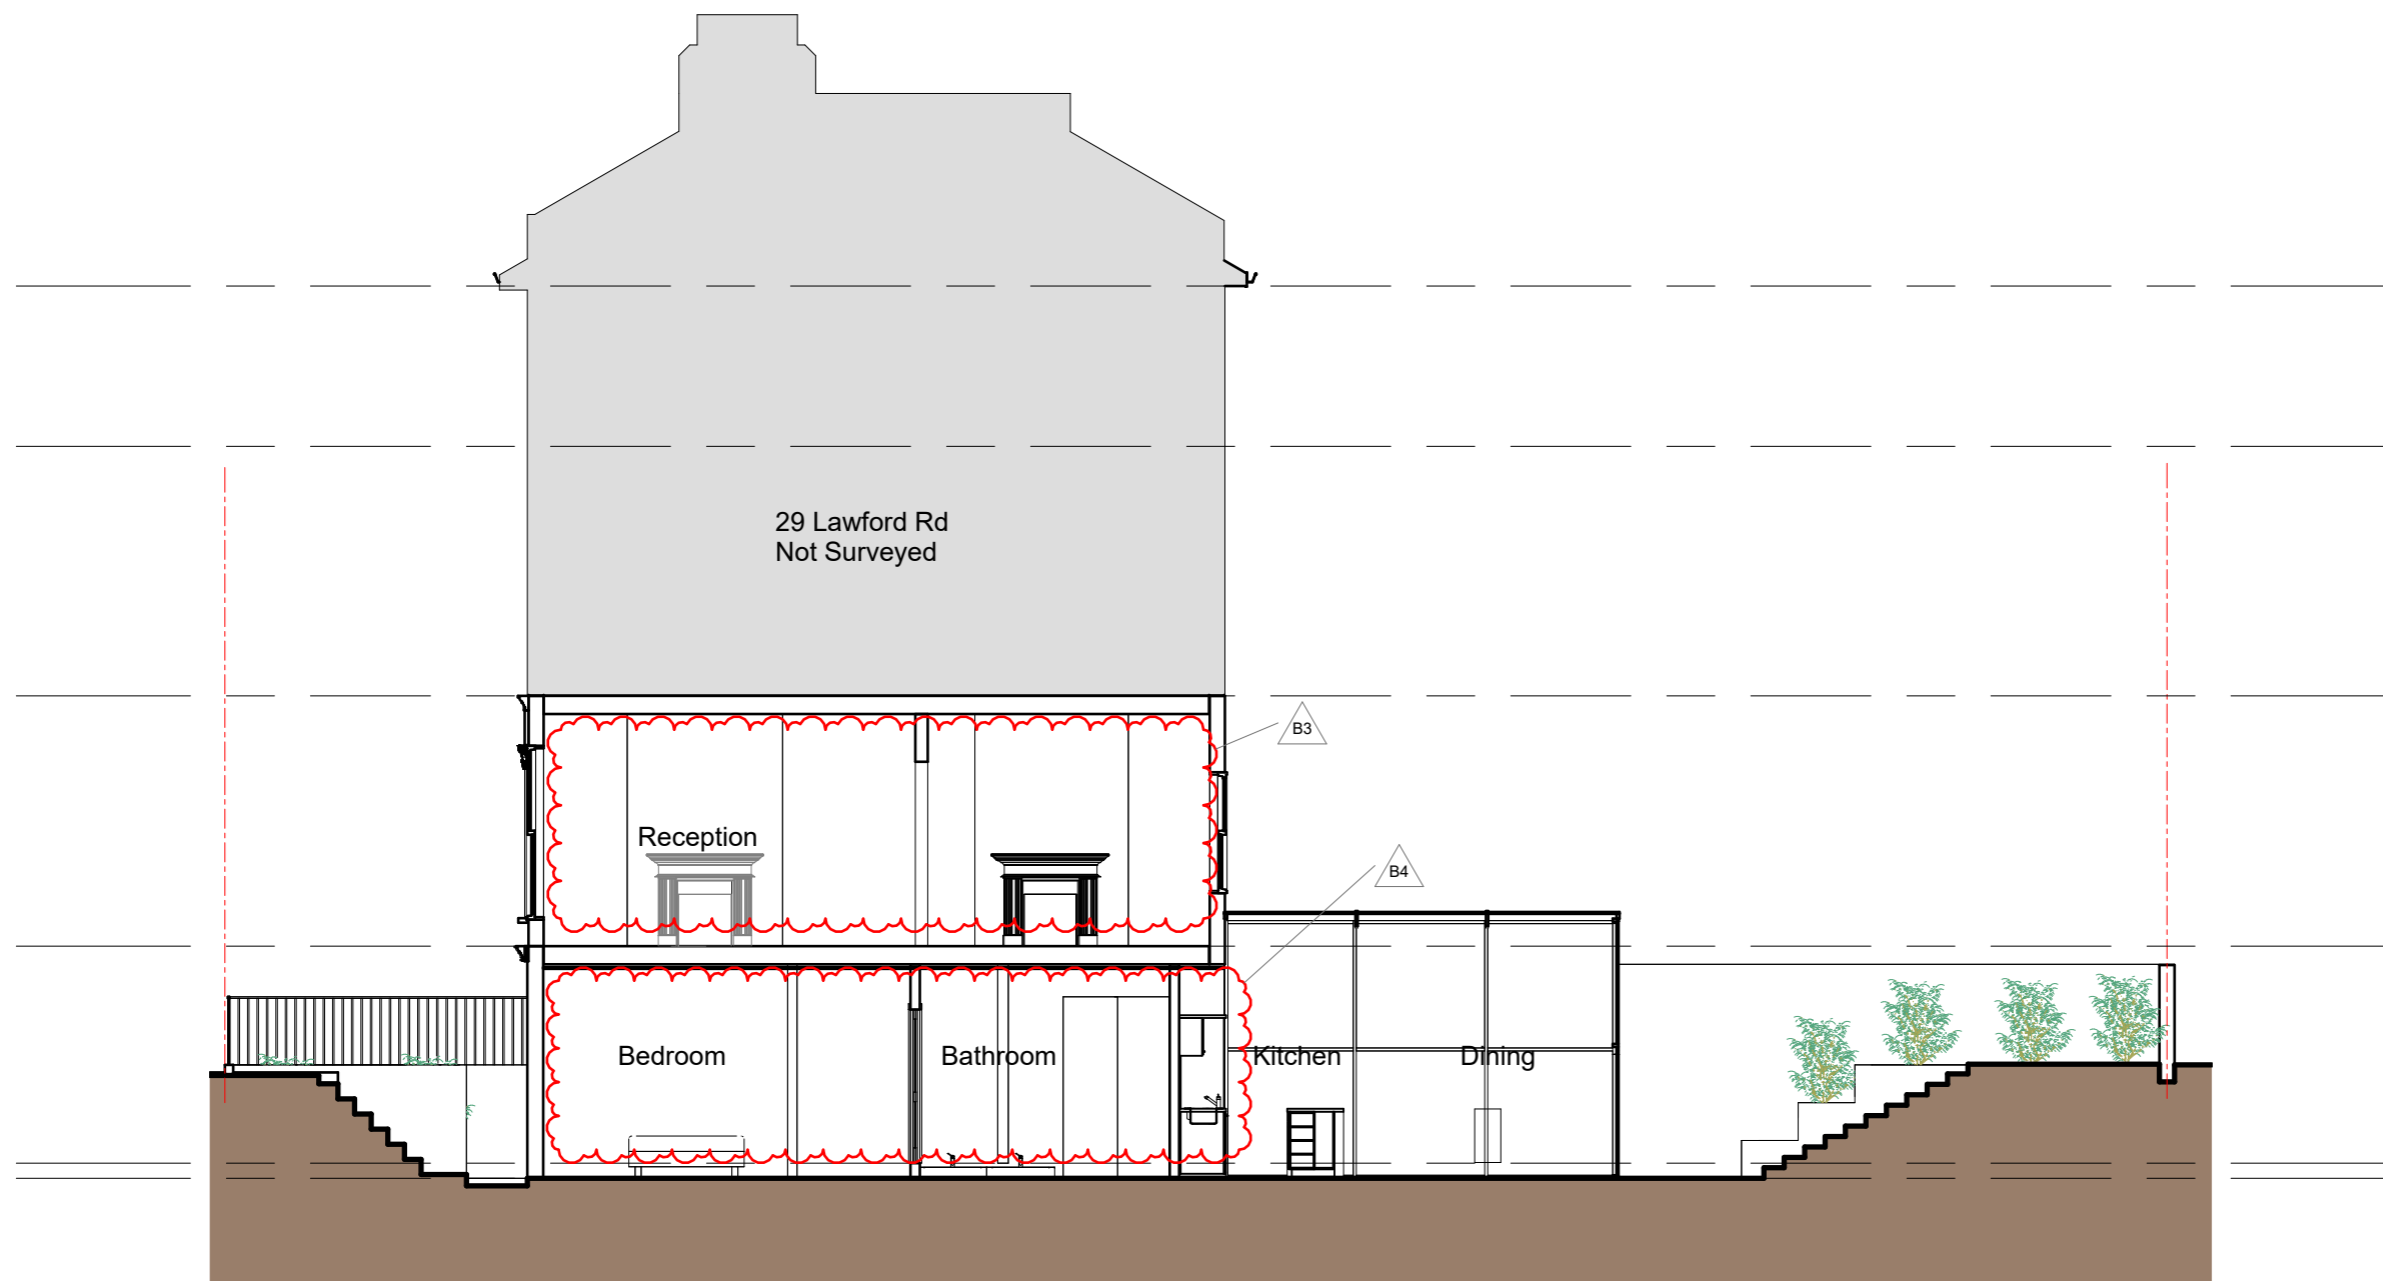

Proposed Section BB



Jakobson

260A West Hendon Broadway
 London NW96AG
 msjakobson@gmail.com
 07584 978189

- GENERAL NOTES
- DO NOT TAKE DIMENSIONS FROM THIS DRAWING, EXCEPT FOR PLANNING PURPOSES
 - ALL DIMENSIONS AND LEVELS TO BE CHECKED ON SITE
 - ALL STRUCTURAL ELEMENTS ARE FOR REFERENCE ONLY AND SHOULD BE READ IN ACCORDANCE WITH STRUCTURAL ENGINEER'S SPECIFICATION AND DETAILS
 - ALL DETAILS TO MANUFACTURERS SPECIFICATION AND DETAILS
 - DRAWINGS TO BE READ IN CONJUNCTION WITH SCOPE OF WORKS T01
 - ALL DETAILS SUBJECT TO BUILDING CONTROL APPROVAL
 - ALL DETAILS SUBJECT TO PARTY WALL AWARD
 - BOUNDARY LINES SHOWN ARE INDICATIVE AND TO BE CONFIRMED BY CLIENT
 - ISSUE NOT FOR CONSTRUCTION
- ©2024 - MAY NOT BE REPRODUCED WITHOUT PERMISSION