



Section A
Scale: 1:100

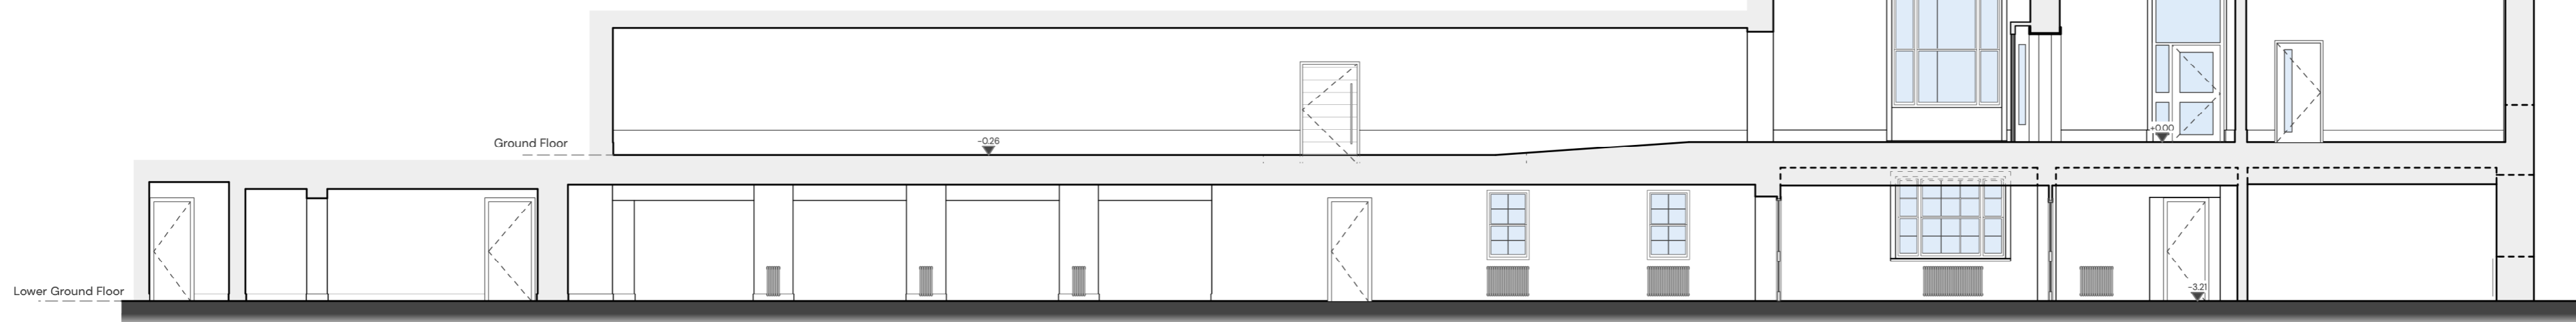

Section B
Scale: 1:100


45 TAVISTOCK SQUARE

53 GORDON SQUARE

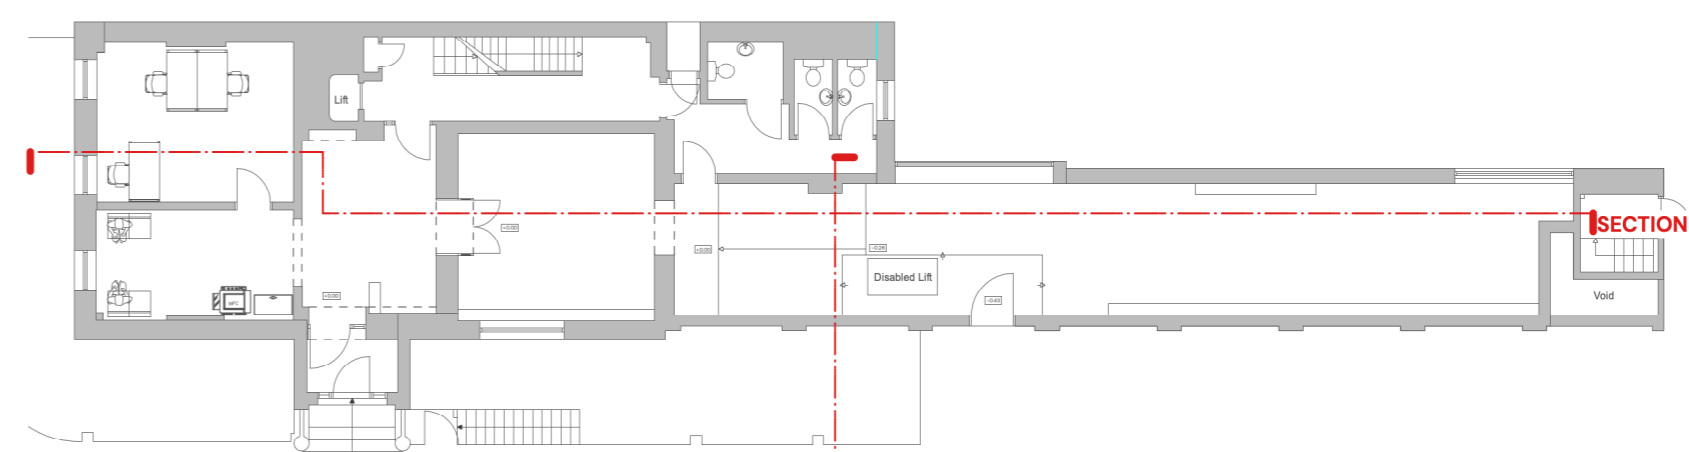

Key Plan
Scale: 1:200

EXISTING SECTIONS

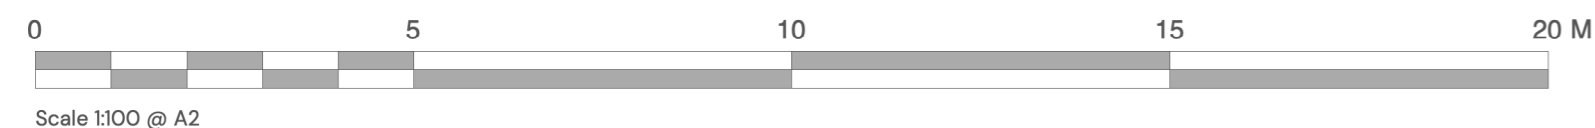

Suite 3, Sandford House,
1b Claremont Rd, Teddington,
TW11 8DH
+44 (0)20 8943 5300
www.kendallkingscott.co.uk

Do not scale this drawing

Project
53 Gordon Square & 45 Tavistock Square
Developed Design

Client
SOAS

Date
19/09/2024
Scale
1:100
Filename
240244SOAS-PL.vwx

Drawn
ML
Checked
MM
Paper Size
ISO A2

P02 15/10/2024 ML MM STAGE 3 - Final Planning issue
P01 30/09/2024 ML STAGE 2- Planning issue

Rev Date By Ap Note
Drawing Title
Existing Sections

Project Number/Drawing Number
240244 - 1300
Check all dimensions and levels on site

Revision
P02
© Copyright

Only to be used on the site for which designed. The electronic transmission of designs/information contained in this drawing is carried out entirely at the User's risk and Kendall Kingscott Ltd. will have no liability for any errors or inaccuracies arising therefrom. The production of amended or updated information from the said designs/information by the User is entirely the responsibility of the User and Kendall Kingscott Ltd. shall have no responsibility in respect thereof whatsoever.