



Section A
Scale: 1:100

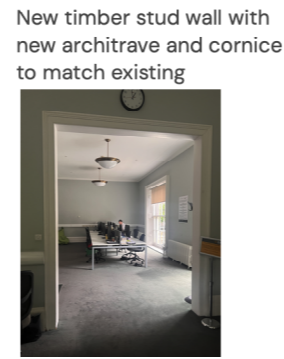


New timber stud wall with new architrave and cornice to match existing

New timber stud wall with new door to match existing

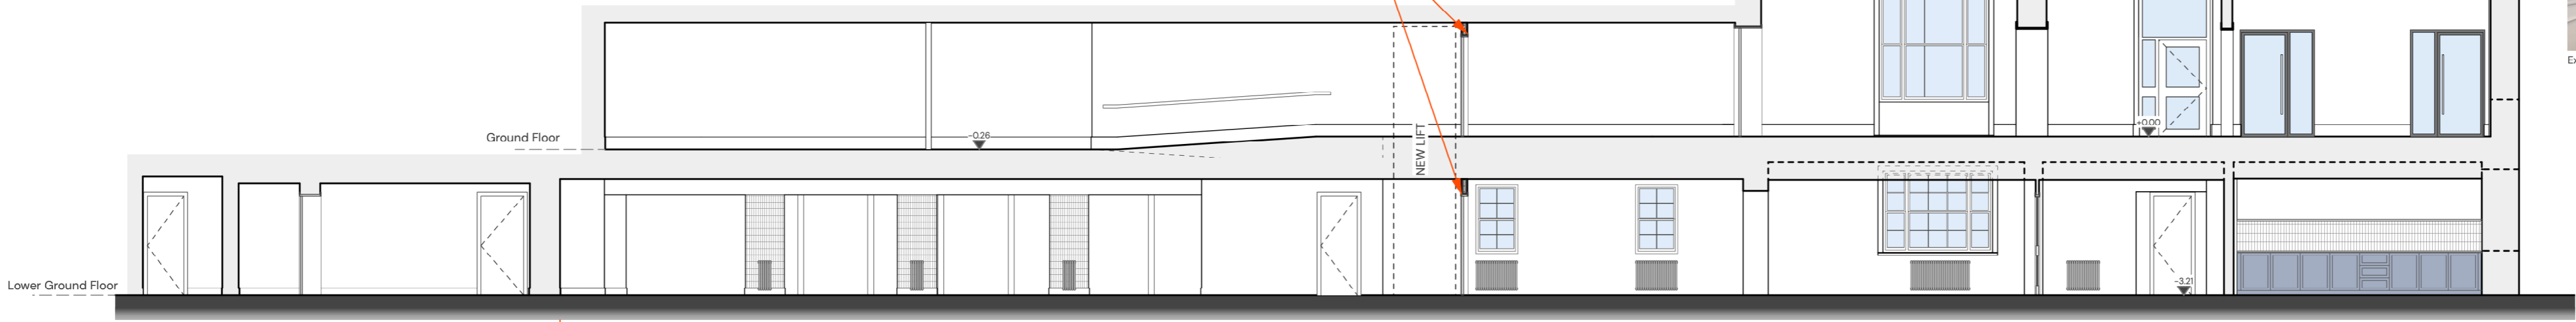


Section B
Scale: 1:100

Wall feature, period moulding (The panelling effect is achieved by applying a timber moulding directly to the wall and painting)

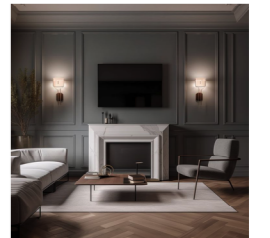


Examples

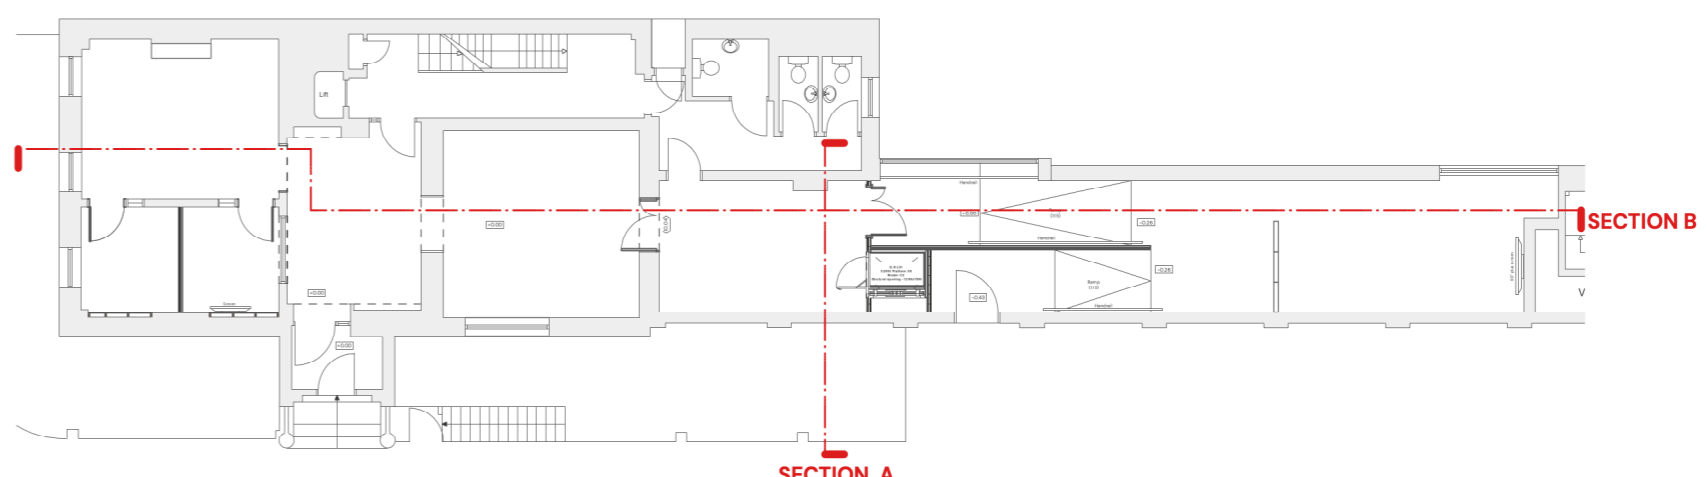

Key Plan
Scale: 1:200

PROPOSED SECTIONS

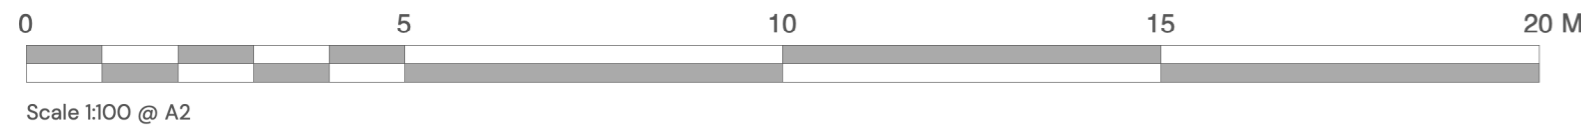

Scale 1:100 @ A2



Suite 3, Sandford House,
1b Claremont Rd, Teddington,
TW11 8DH
+44 (0)20 8943 5300
www.kendallkingscott.co.uk

Do not scale this drawing

Project
53 Gordon Square & 45 Tavistock Square
Developed Design

Client
SOAS

Date
19/09/2024
Drawn
ML
Purpose/Status
PLANNING

Scale
1:100
Checked
MM
Paper Size
ISO A2

Filename
240244SOAS-PL.vwx

P02 15/10/2024 ML MM STAGE 3 - Final Planning issue
P01 30/09/2024 ML STAGE 2- Planning issue

Rev Date By Ap Note

Drawing Title
Proposed Sections

Project Number/Drawing Number
240244 - 1500

Check all dimensions and levels on site

Revision
P02
© Copyright

Only to be used on the site for which designed. The electronic transmission of designs/information contained in this drawing is carried out entirely at the User's risk and Kendall Kingscott Ltd. will have no liability for any errors or inaccuracies arising therefrom. The production of amended or updated information from the said designs/information by the User is entirely the responsibility of the User and Kendall Kingscott Ltd. shall have no responsibility in respect thereof whatsoever.