


Issue	Date
For planning approval	11/10/24

Planting bed

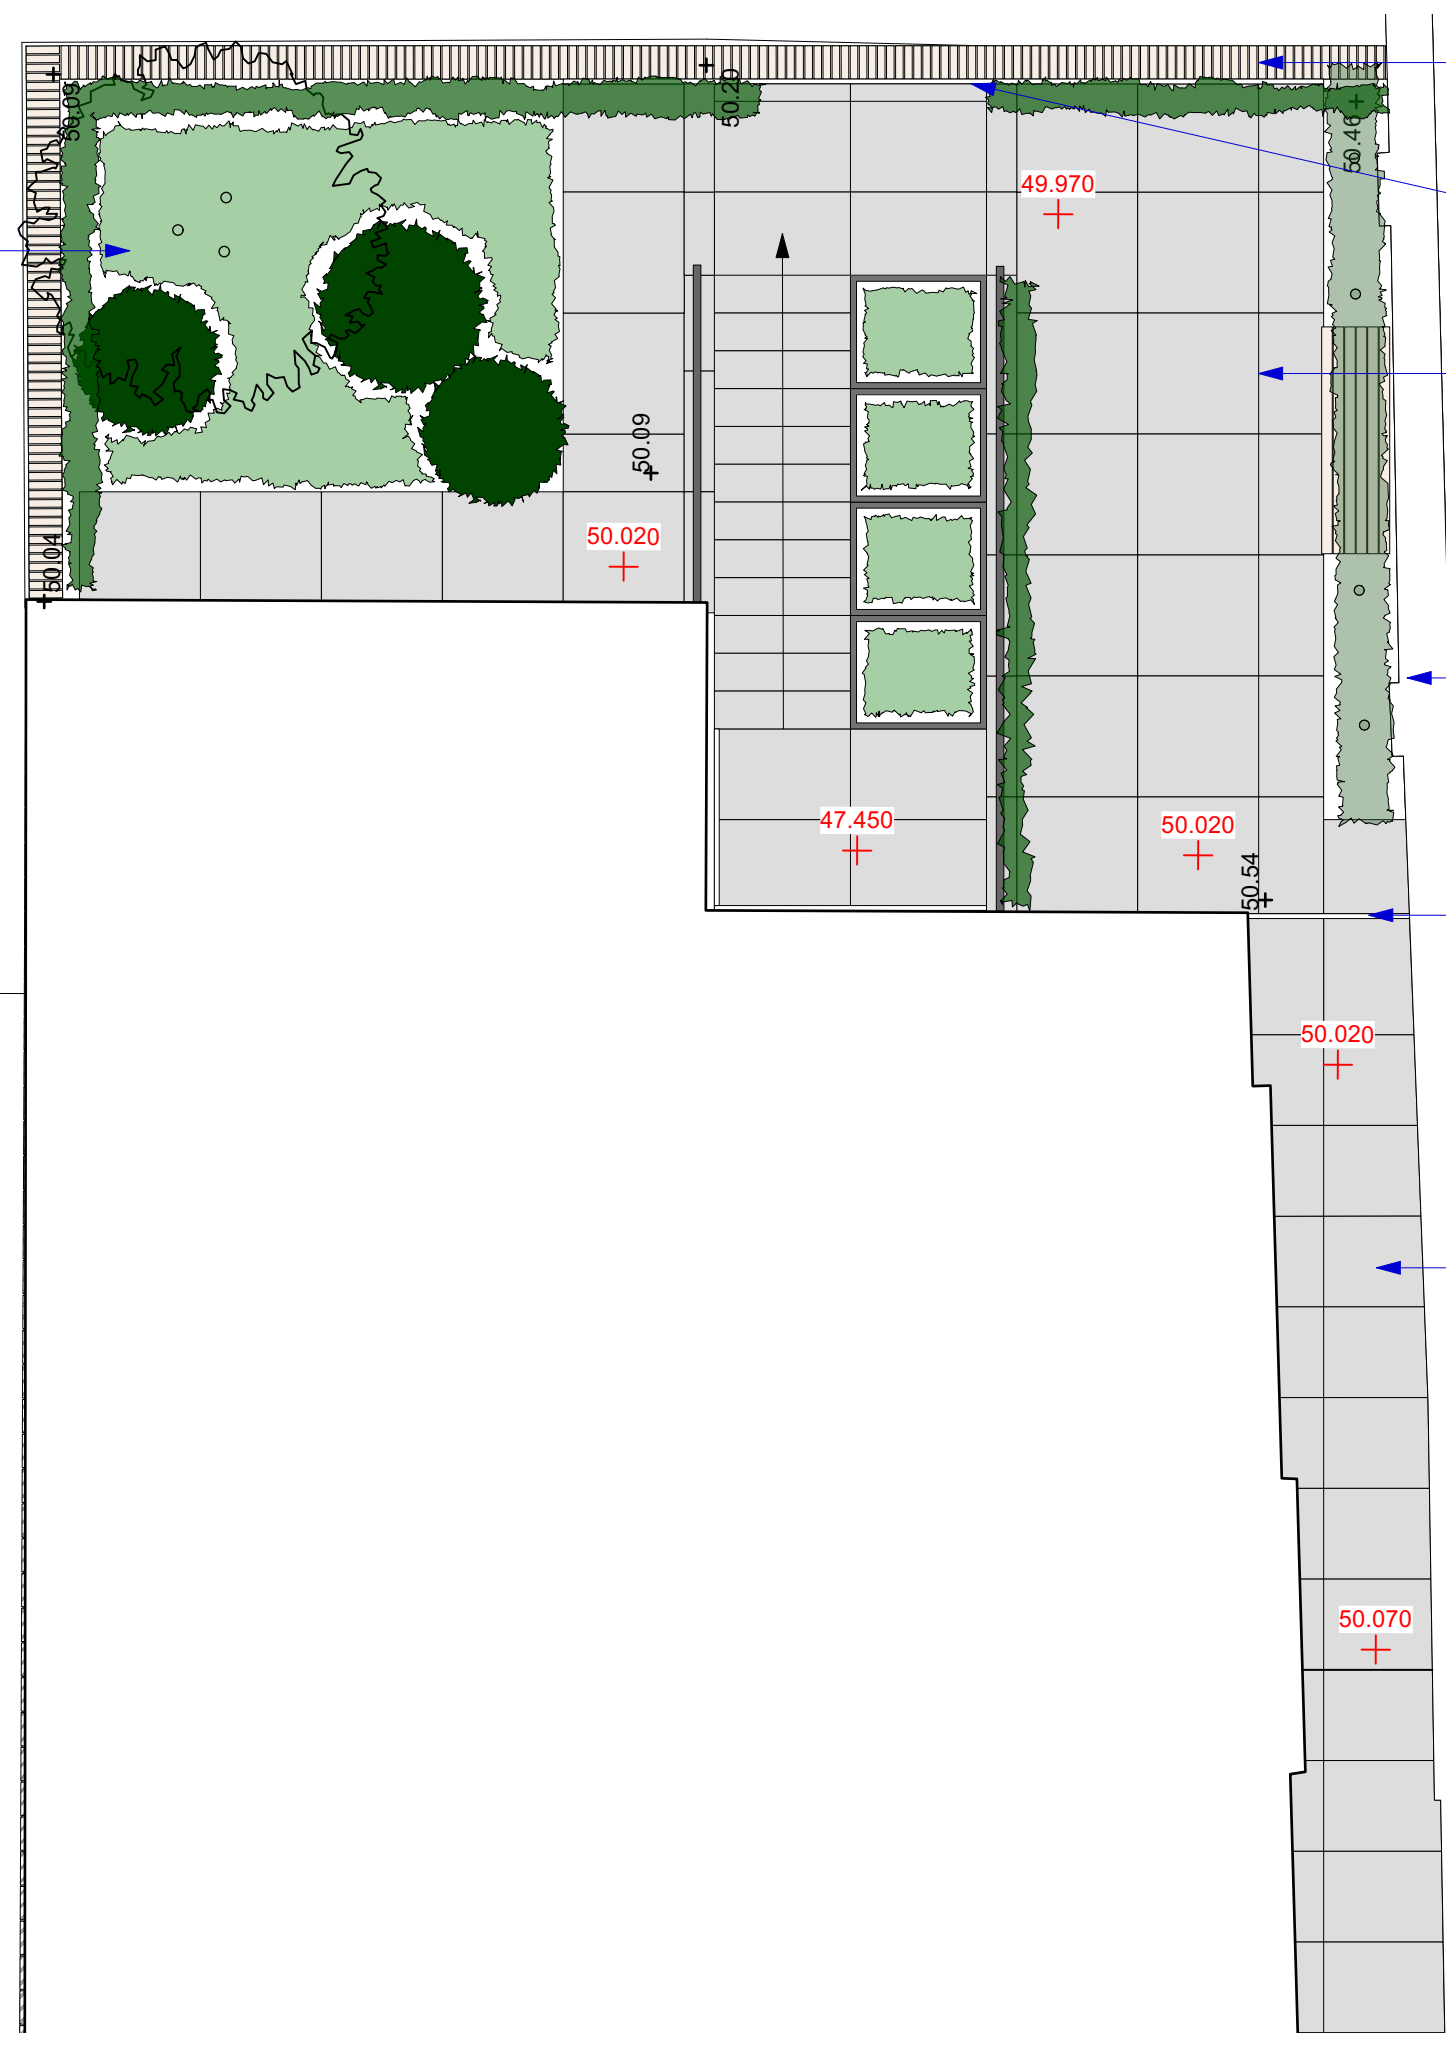

Reclaimed brick wall
2m high

ACO stainless steel brick
slot drain - 10mm inlet


800 x 800 x 20mm
Keope Brystone
Gold Porcelain tiles

Existing brick wall

ACO stainless steel brick
slot drain - 10mm inlet

900 x 600 x 20mm
Keope Brystone Gold
Porcelain tiles

LEVELS: Proposed - 50.00
Existing - 50.000

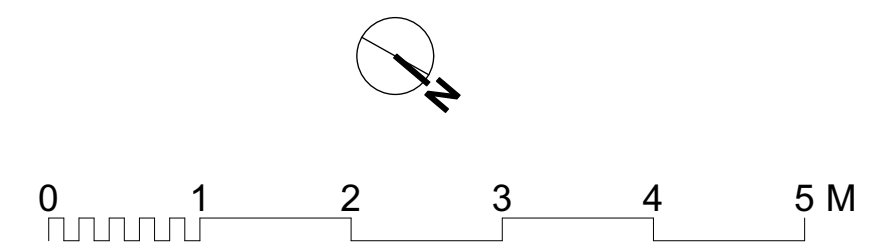

TS DESIGN
TOM SIMPSON DESIGN
0762 608 765 tom@tomsimpsondesign.com
www.tomsimpsondesign.com

Project: Lyndhurst Terrace	DWG No: 2206-201-Hard Land
Drawing: Masterplan Rear Garden	Scale at A3: 1:50
	Date: 11/10/24

Unless otherwise specified all dims in mm. All dims are approximate and must be checked on site. Do not scale this drawing