




**Location Plan**  
Scale 1:1250

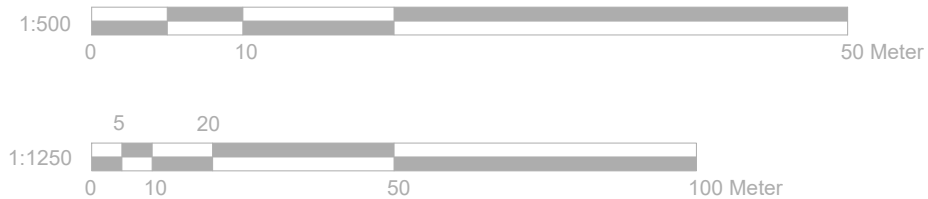

**Block Plan**  
Scale 1:500

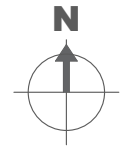

	Project:	Title:	Scale: 1:500/1250 @ A4					
	51 Parker Street London WC2B 5PS	Location Plan & Block Plan	Date: 07.10.2024					
			Drawing No.: LBA 4017 - 05/LB					
			Revision					
			<table border="1"> <tr> <td></td> <td></td> <td></td> <td></td> <td></td> </tr> </table>					
info@lbarchigroup.co.uk    Mob: 07710410150								